



FROM WOLLONGONG

TO PICTON

LEGEND

ROAD GEOMETRY

	ROAD CONTROL LINE
	CHAINAGE
	CONTROL NAME
	ROAD DESIGN
	EXISTING ROAD (SEALED)

GENERAL

	CADASTRAL BOUNDARY (0.1m ACCURACY)
	SURVEY
	PROPOSED PAVEMENT WIDENING

UTILITIES LEGEND


	EXISTING TELECOMMS
	EXISTING OPTIC FIBRE
	EXISTING ELECTRICITY
	EXISTING LOW VOLTAGE ELECTRICITY
	EXISTING HIGH PRESSURE GAS
	EXISTING WATER MAIN
	EXISTING DRAINAGE (UNDETERMINED PIPE SIZE)

UTILITY INFORMATION SHOWN ON THESE PLANS DOES NOT DEPICT ANY MORE THAN THE PRESENCE OF A SERVICE, BASED ON AVAILABLE DOCUMENTARY EVIDENCE. THE PRESENCE OF A UTILITY SERVICE, ITS SIZE AND LOCATION SHOULD BE CONFIRMED BY FIELD INSPECTION, PRIOR TO THE COMMENCEMENT OF ROADWORKS AND THE RELEVANT UTILITY PLANS OBTAINED BY DIALLING DIAL BEFORE YOU DIG '1100'. CAUTION SHOULD BE EXERCISED WHEN WORKING IN THE VICINITY OF ALL UTILITY SERVICES.



NOTES:

- ALL DIMENSIONS ARE IN METRES UNLESS NOTED OTHERWISE.
- SERVICES SHOWN ARE INDICATIVE ONLY. CONTRACTOR TO CONFIRM LOCATION OF ALL SERVICES PRIOR TO COMMENCING WORK.
- THE CONTRACTOR SHALL BE RESPONSIBLE FOR COORDINATING THE WORKS ADJACENT TO ANY SERVICE WITH THE RELEVANT AUTHORITY IN ACCORDANCE WITH THE AUTHORITY REQUIREMENT.

 KEY PLAN




NOT FOR CONSTRUCTION

DOCUMENT NUMBER / NAME 80019070-SKT-1000-RD-1001				DESIGN LOT CODE NO. TBC		DESIGN MODEL FILE(S) USED FOR DOCUMENTATION OF THIS DRAWING -				PLOT DATE / TIME 14 April 2022 - 2:44:21 PM		PLOT BY Gabriel Alvarez		CLIENT <div>Wollondilly Shire Council</div>		WOLLONDILLY SHIRE COUNCIL PRINCE STREET, PICTON MENANGLE STREET INTERSECTION UPGRADE				A3							
EXTERNAL REFERENCE FILES				REV 00	DATE 14.04.22	AMENDMENT / REVISION DESCRIPTION ISSUED FOR INFORMATION				WVR No.		APPROVAL XX		SCALES ON A3 SIZE DRAWING 0 5 10 15 20 25 SCALE 1:500m				DRAWINGS / DESIGN PREPARED BY <div><div><div>PREPARED BY</div><div>FINAL</div><div>INITIAL</div></div><div>Cardno® Shaping the Future</div><div>BACKCARDNO (NSW) ACTING LTD ABN 95 001 145 035 Level 2, 14 Wormald Street Symonston, ACT 2609 Tel: 02 6142 4500 Fax: 02 6142 4509 Web: www.cardno.com.au</div></div>						NAME		DATE	
																				</							

THIS DRAWING MAY BE PREPARED IN COLOUR AND MAY BE INCOMPLETE IF COPIED

N:\Projects\80019070-PRINCE STREET PICTON\Drawings\Build\03_Skt\80019070-SKT-1000-RD-1002.dwg

50mm ON A3 SIZE ORIGINAL

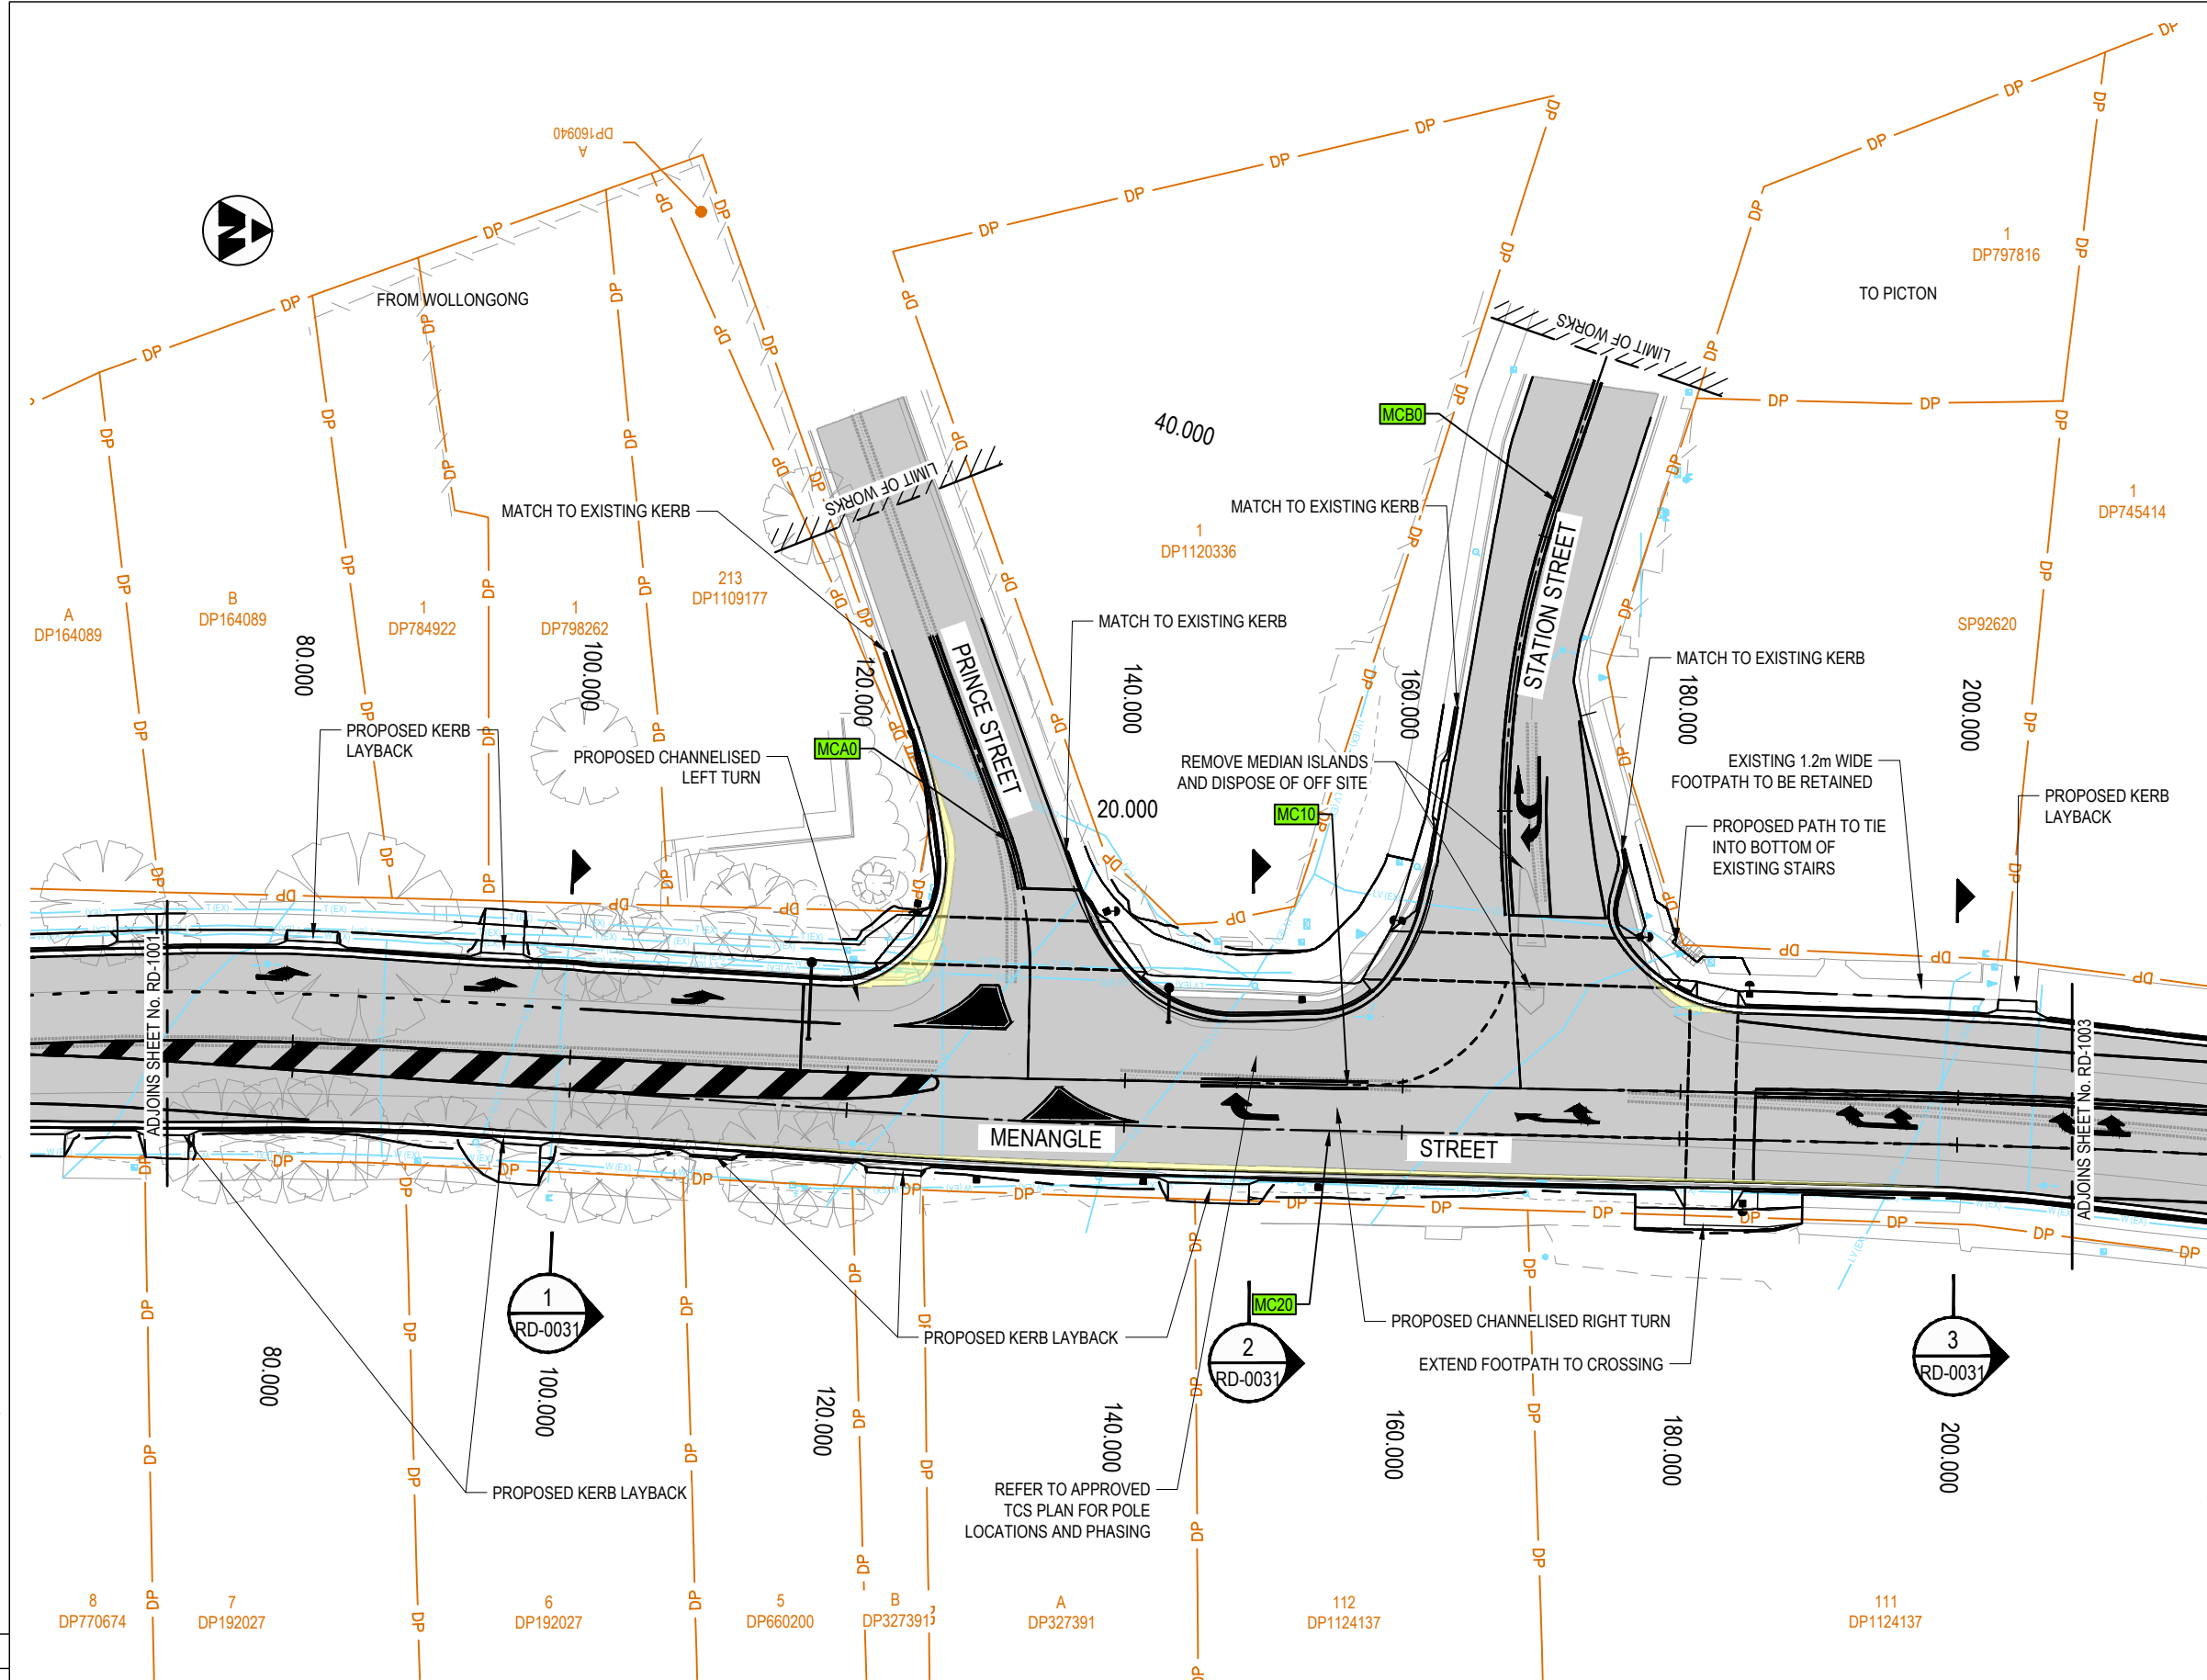

LEGEND

ROAD GEOMETRY

- ROAD CONTROL LINE
- CHAINAGE
- CONTROL NAME
- ROAD DESIGN
- EXISTING ROAD (SEALED)

GENERAL

- CADASTRAL BOUNDARY (0.1m ACCURACY)
- SURVEY
- PROPOSED PAVEMENT WIDENING
- TRAFFIC SIGNAL POST

UTILITIES LEGEND

- EXISTING TELECOMMS
- EXISTING OPTIC FIBRE
- EXISTING ELECTRICITY
- EXISTING LOW VOLTAGE ELECTRICITY
- EXISTING HIGH PRESSURE GAS
- EXISTING WATER MAIN
- EXISTING DRAINAGE (UNDETERMINED PIPE SIZE)

UTILITY INFORMATION SHOWN ON THESE PLANS DOES NOT DEPICT ANY MORE THAN THE PRESENCE OF A SERVICE, BASED ON AVAILABLE DOCUMENTARY EVIDENCE. THE PRESENCE OF A UTILITY SERVICE, ITS SIZE AND LOCATION SHOULD BE CONFIRMED BY FIELD INSPECTION, PRIOR TO THE COMMENCEMENT OF ROADWORKS AND THE RELEVANT UTILITY PLANS OBTAINED BY DIALLING DIAL BEFORE YOU DIG '1100'. CAUTION SHOULD BE EXERCISED WHEN WORKING IN THE VICINITY OF ALL UTILITY SERVICES.



NOTES:

- ALL DIMENSIONS ARE IN METRES UNLESS NOTED OTHERWISE.
- SERVICES SHOWN ARE INDICATIVE ONLY. CONTRACTOR TO CONFIRM LOCATION OF ALL SERVICES PRIOR TO COMMENCING WORK.
- THE CONTRACTOR SHALL BE RESPONSIBLE FOR COORDINATING THE WORKS ADJACENT TO ANY SERVICE WITH THE RELEVANT AUTHORITY IN ACCORDANCE WITH THE AUTHORITY REQUIREMENT.

KEY PLAN




NOT FOR CONSTRUCTION

DOCUMENT NUMBER / NAME 80019070-SKT-1000-RD-1002				DESIGN LOT CODE NO. TBC		DESIGN MODEL FILE(S) USED FOR DOCUMENTATION OF THIS DRAWING -				PLOT DATE / TIME 14 April 2022 - 2:44:29 PM		PLOT BY Gabriel Alvarez		CLIENT <div>Wollondilly Shire Council</div>		WOLLONDILLY SHIRE COUNCIL PRINCE STREET, PICTON MENANGLE STREET INTERSECTION UPGRADE				A							
EXTERNAL REFERENCE FILES				REV	DATE	AMENDMENT / REVISION DESCRIPTION		VWR No.	APPROVAL	SCALES ON A3 SIZE DRAWING		DRAWINGS / DESIGN PREPARED BY				NAME		DATE	ROAD DETAIL GENERAL ARRANGEMENT				SHEET No 2 OF 3				
<div>REVISION IN PROGRESS</div>				00	14.04.22	ISSUED FOR INFORMATION			XX	<div><div>05101525</div><div>SCALE 1:500m</div></div>		<div><div><div>PRELIMINARY</div><div>FINAL</div><div>INITIAL</div></div><div><div>Cardno</div><div>Shaping the Future</div></div></div>		<div><input type="checkbox"/> DRAWN</div>	<div><input type="checkbox"/> INITIAL</div>	<div><input type="checkbox"/> DATE</div>											
				<div><input type="checkbox"/> MARKED</div>		<div><input type="checkbox"/> DRG CHECK</div>	<div><input type="checkbox"/></div>	<div><input type="checkbox"/></div>																			
				<div><input type="checkbox"/> BACK CHECK</div>		<div><input type="checkbox"/> DESIGN</div>	<div><input type="checkbox"/></div>	<div><input type="checkbox"/></div>																			
				<div><input type="checkbox"/> CONFIRMED</div>		<div><input type="checkbox"/> DESIGN CHECK</div>	<div><input type="checkbox"/></div>	<div><input type="checkbox"/></div>																			
										CO-ORDINATE SYSTEM 56		HEIGHT DATUM AHD		<div><div><input type="checkbox"/> PROJECT MNGR</div></div>						PREPARED FOR BRANCH SECTION DEP.							
												Cardno (NSW) Pty Ltd ABN 95 001 145 035 Level 2, 14 Wormald Street Symonston, ACT 2609 Tel: 02 6118 4500 Fax: 02 6118 4599 Web: www.cardno.com.au								Design Project No. DS20XX/XXXXXX		PAID C					
																				ISS SKETCH		EDMS No. NO. TBC		SHEET No. SKT-1000-RD-1002		ISS	

THIS DRAWING MAY BE PREPARED IN COLOUR AND MAY BE INCOMPLETE IF COPIED

N:\Projects\80019070-PRINCE STREET PICTON\Drawings\Build\03_Skt\80019070-SKT-1000-RD-1003.dwg

50mm ON A3 SIZE ORIGINAL

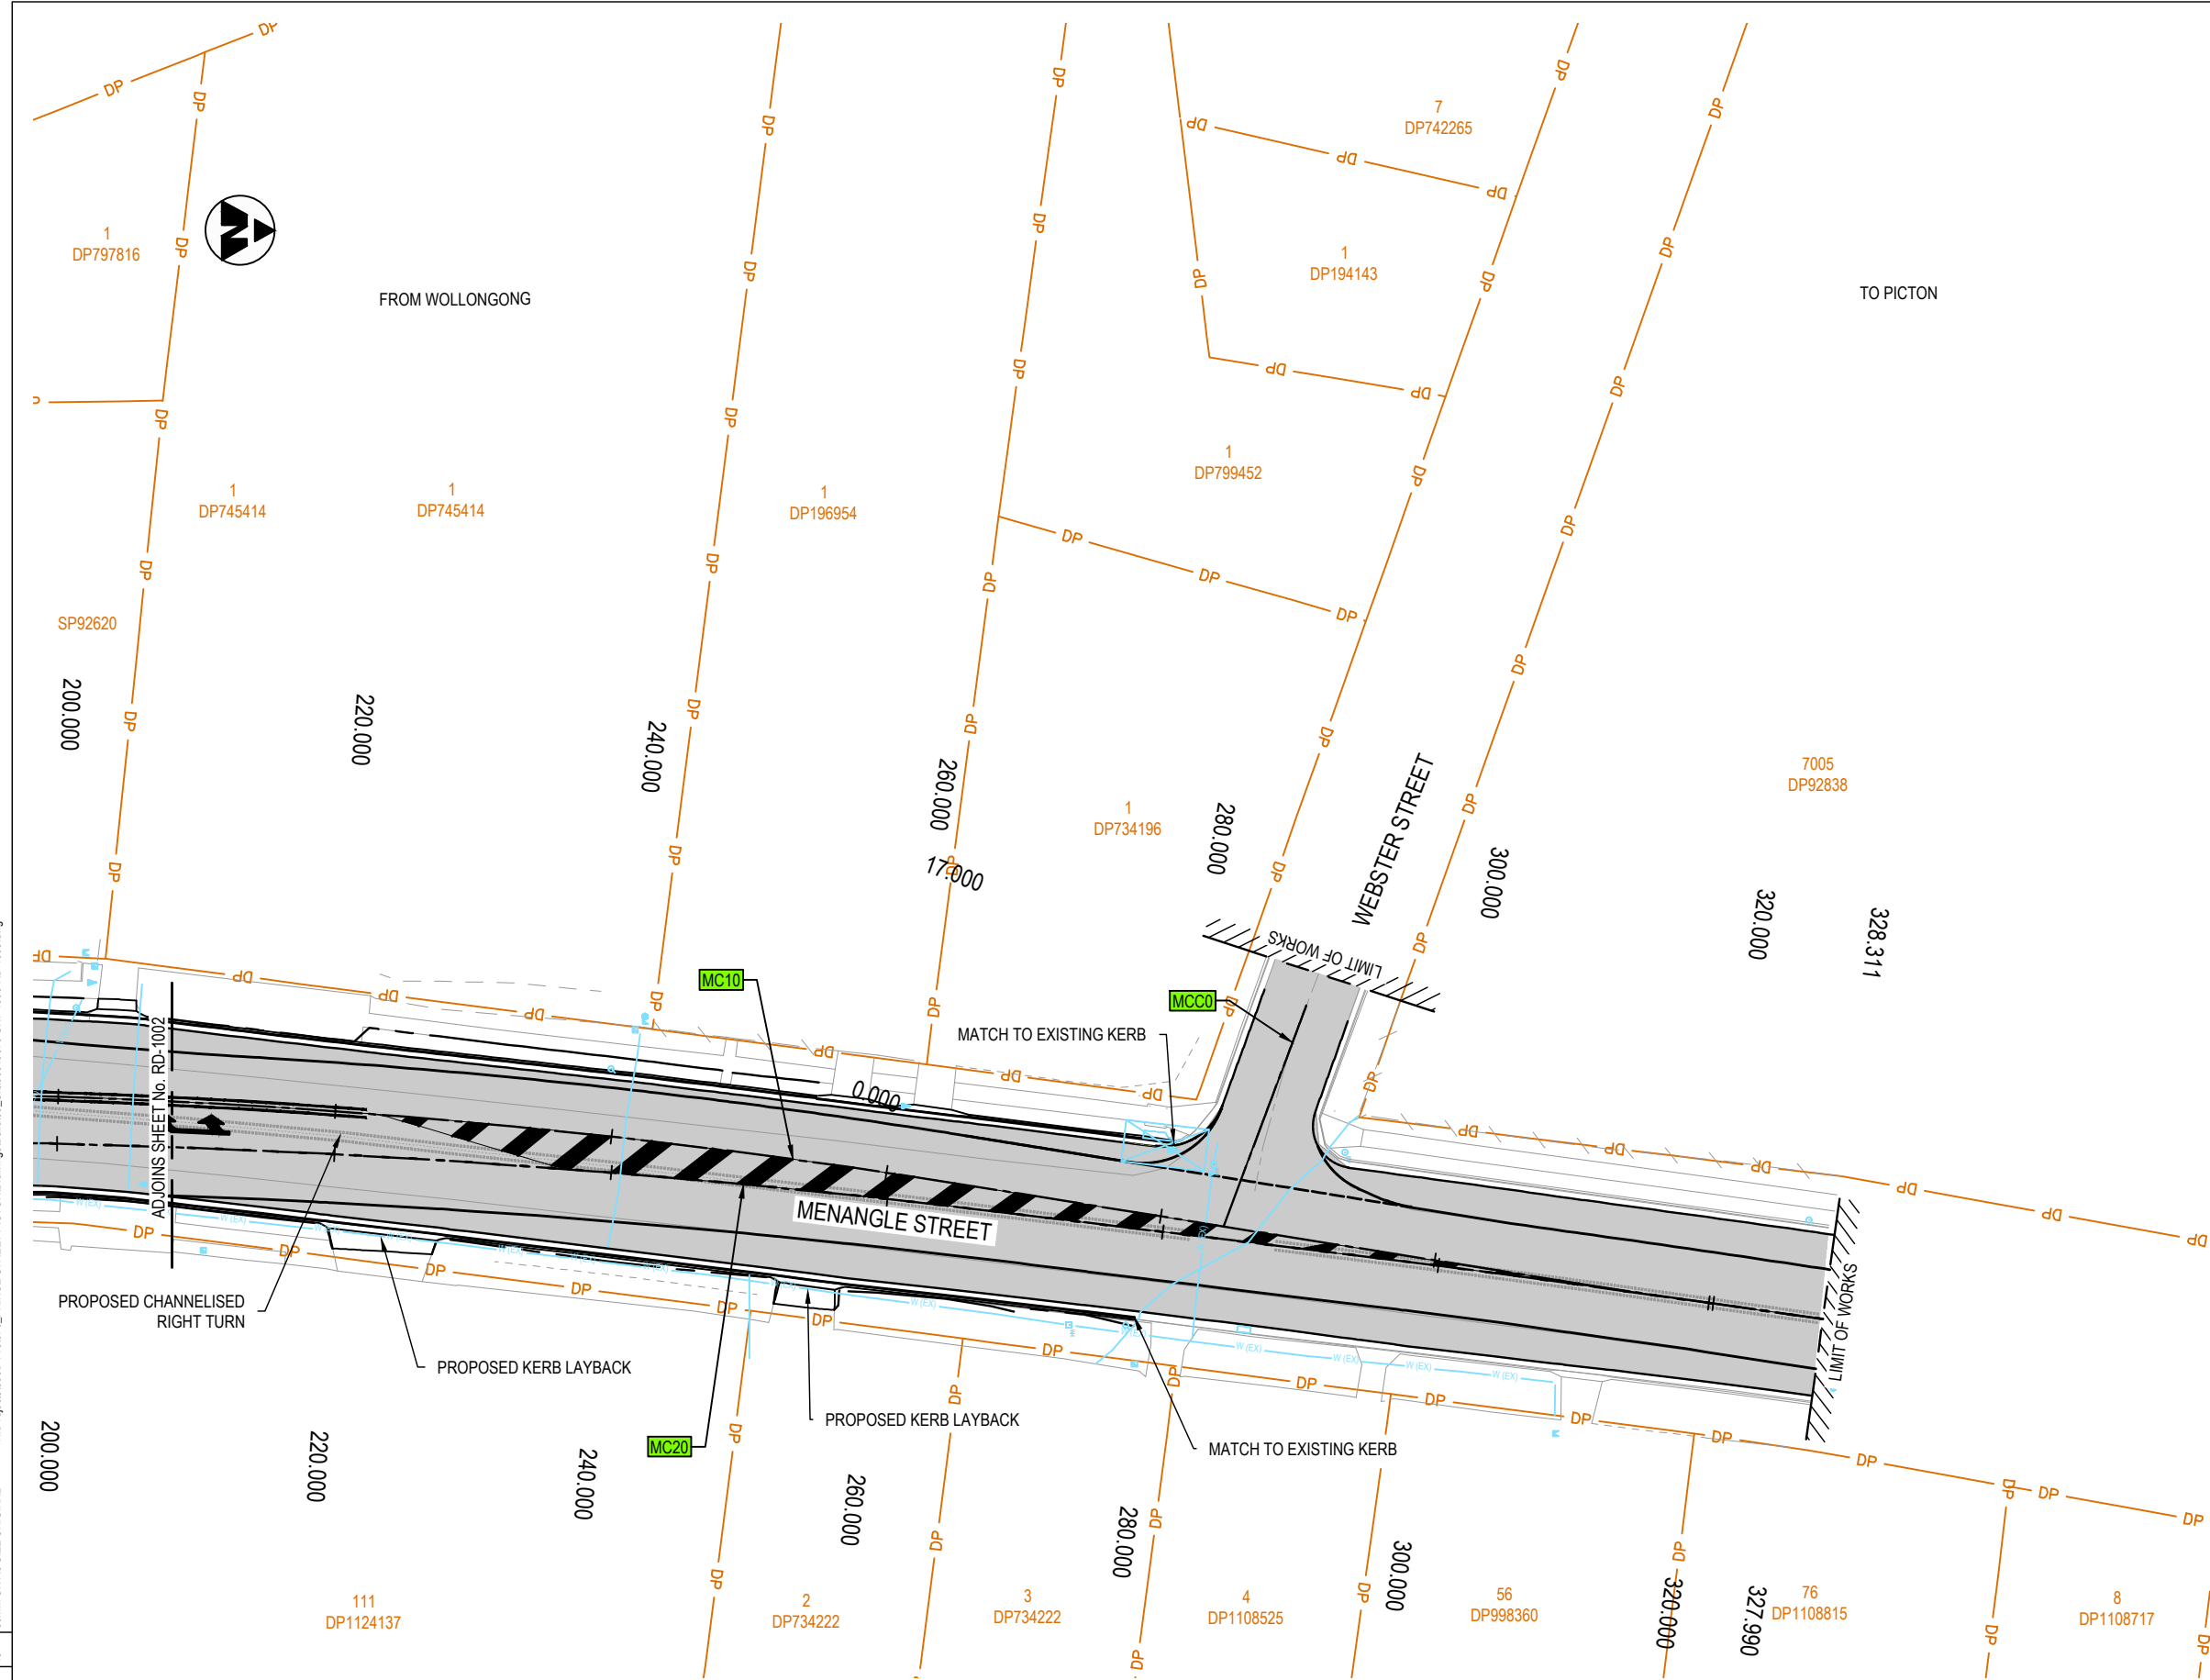

LEGEND

ROAD GEOMETRY


- ROAD CONTROL LINE
- CHAINAGE
- CONTROL NAME
- ROAD DESIGN
- EXISTING ROAD (SEALED)

GENERAL

- CADASTRAL BOUNDARY (0.1m ACCURACY)
- SURVEY
- PROPOSED PAVEMENT WIDENING

UTILITIES LEGEND

- EXISTING TELECOMMS
- EXISTING OPTIC FIBRE
- EXISTING ELECTRICITY
- EXISTING LOW VOLTAGE ELECTRICITY
- EXISTING HIGH PRESSURE GAS
- EXISTING WATER MAIN
- EXISTING DRAINAGE (UNDETERMINED PIPE SIZE)




DIAL BEFORE YOU DIG
www.1100.com.au

UTILITY INFORMATION SHOWN ON THESE PLANS DOES NOT DEPICT ANY MORE THAN THE PRESENCE OF A SERVICE, BASED ON AVAILABLE DOCUMENTARY EVIDENCE. THE PRESENCE OF A UTILITY SERVICE, ITS SIZE AND LOCATION SHOULD BE CONFIRMED BY FIELD INSPECTION, PRIOR TO THE COMMENCEMENT OF ROADWORKS AND THE RELEVANT UTILITY PLANS OBTAINED BY DIALLING DIAL BEFORE YOU DIG '1100'. CAUTION SHOULD BE EXERCISED WHEN WORKING IN THE VICINITY OF ALL UTILITY SERVICES.

NOTES:

- ALL DIMENSIONS ARE IN METRES UNLESS NOTED OTHERWISE.
- SERVICES SHOWN ARE INDICATIVE ONLY. CONTRACTOR TO CONFIRM LOCATION OF ALL SERVICES PRIOR TO COMMENCING WORK.
- THE CONTRACTOR SHALL BE RESPONSIBLE FOR COORDINATING THE WORKS ADJACENT TO ANY SERVICE WITH THE RELEVANT AUTHORITY IN ACCORDANCE WITH THE AUTHORITY REQUIREMENT.

KEY PLAN

 


01

02

03

NOT FOR CONSTRUCTION

DOCUMENT NUMBER / NAME 80019070-SKT-1000-RD-1003				DESIGN LOT CODE NO. TBC		DESIGN MODEL FILE(S) USED FOR DOCUMENTATION OF THIS DRAWING -				PLOT DATE / TIME 14 April 2022 - 2:44:37 PM		PLOT BY Gabriel Alvarez		<div>Wollondilly Shire Council</div> <div>CLIENT WOLLONDILLY SHIRE COUNCIL PRINCE STREET, PICTON MENANGLE STREET INTERSECTION UPGRADE</div>		A3									
EXTERNAL REFERENCE FILES		REV 00	DATE 14.04.22	AMENDMENT / REVISION DESCRIPTION ISSUED FOR INFORMATION		WVR No.	APPROVAL XX	SCALES ON A3 SIZE DRAWING 0 5 10 15 20 25 SCALE 1:500m		DRAWINGS / DESIGN PREPARED BY PRELIMINARY <input type="checkbox"/> FINAL <input type="checkbox"/> INITIAL <input type="checkbox"/> MAJOR <input type="checkbox"/> MINOR <input type="checkbox"/> CARDNO (NSW) COPY Pty Ltd ABN 95 001 145 035 Level 2, 14 Wormald Street Symonston, ACT 2609 Tel: 02 6112 4590 Fax: 02 6112 4599 Web: www.cardno.com.au		NAME DATE				DRAWN INITIAL DATE		DRG CHECK DATE		DESIGN DATE		DESIGN CHECK DATE		DESIGN MNGR DATE	
				REVISION IN PROGRESS				CO-ORDINATE SYSTEM 56		HEIGHT DATUM AHD		CONFIRMED SELF-HECK		PREPARED FOR BRANCH SECTION DEP.		Design Project No. DS20XX/XXXXXX		ISSUE STATUS SKETCH		EDMS No. NO. TBC		SHEET No. SKT-1000-RD-1003		PART 0 ISSUE 1003	

THIS DRAWING MAY BE PREPARED IN COLOUR AND MAY BE INCOMPLETE IF COPIED

N:\Projects\80019070-PRINCE STREET PICTON\Drawings\Build\03_Skt\80019070-SKT-2000-RD-1001.dwg

50mm ON A3 SIZE ORIGINAL



LEGEND

CH 0.000

MC10

CONTROL LINE

SURVEY

CADASTRAL

EXISTING PAVEMENT

EXISTING VEGETATION

PROPOSED FENCE

PROPOSED KERB

PROPOSED RETAINING WALL

PROPOSED PAVEMENT WIDENING

UTILITIES LEGEND

T (EX)

T (EX)

T (EX)

EXISTING TELECOMMS

TOF (EX)

TOF (EX)

EXISTING OPTIC FIBRE

E (EX)

E (EX)

E (EX)

EXISTING ELECTRICITY

LV (EX)

LV (EX)

LV (EX)

EXISTING LOW VOLTAGE ELECTRICITY

GHP (EX)

GHP (EX)

EXISTING HIGH PRESSURE GAS

W (EX)

W (EX)

W (EX)

EXISTING WATER MAIN

ø?

ø?

ø?

EXISTING DRAINAGE (UNDETERMINED PIPE SIZE)

- NOTES:
1.

ALL DIMENSIONS ARE IN METRES UNLESS NOTED OTHERWISE.
2.

SERVICES SHOWN ARE INDICATIVE ONLY. CONTRACTOR TO CONFIRM LOCATION OF ALL SERVICES PRIOR TO COMMENCING WORK.
3.

THE CONTRACTOR SHALL BE RESPONSIBLE FOR COORDINATING THE WORKS ADJACENT TO ANY SERVICE WITH THE RELEVANT AUTHORITY IN ACCORDANCE WITH THE AUTHORITY REQUIREMENT.
4.

PROPERTY ADJUSTMENT DETAILS ARE PROVIDED ON THE PROPERTY ADJUSTMENT PLANS. REFER TO PW SERIES.

NOT FOR CONSTRUCTION

DOCUMENT NUMBER / NAME 80019070-SKT-2000-RD-1001				DESIGN LOT CODE NO. TBC		DESIGN MODEL FILE(S) USED FOR DOCUMENTATION OF THIS DRAWING -				PLOT DATE / TIME 14 April 2022 - 2:38:32 PM		PLOT BY Gabriel Alvarez		CLIENT Wollondilly Shire Council		WOLLONDILLY SHIRE COUNCIL PRINCE STREET, PICTON ARGYLE STREET INTERSECTION UPGRADE		PART A3			
EXTERNAL REFERENCE FILES				REV 00	DATE 14.04.22	AMENDMENT / REVISION DESCRIPTION ISSUED FOR INFORMATION				WVR No.	APPROVAL XX	SCALES ON A3 SIZE DRAWING 0 5 10 15 20 25 SCALE 1:500m				DRAWINGS / DESIGN PREPARED BY CHECK PRINT ONLY				SHEET No. 1 OF 3	
REVISION IN PROGRESS								CO-ORDINATE SYSTEM 56				HEIGHT DATUM AHD				PRELIMINARY <input type="checkbox"/> FINAL <input type="checkbox"/>				DATE	
																MARKUP				DATE	
																BACKDRAFTED / CORRECTED				DATE	
																CONFIRMED				DATE	
								SELF CHECK				DATE				ISSUE					

0

5

10

15

20

25

0

1

THIS DRAWING MAY BE PREPARED IN COLOUR AND MAY BE INCOMPLETE IF COPIED

N:\Projects\80019070-PRINCE STREET PICTON\Drawings\Build\03_Skt\80019070-SKT-2000-RD-1002.dwg

50mm ON A3 SIZE ORIGINAL

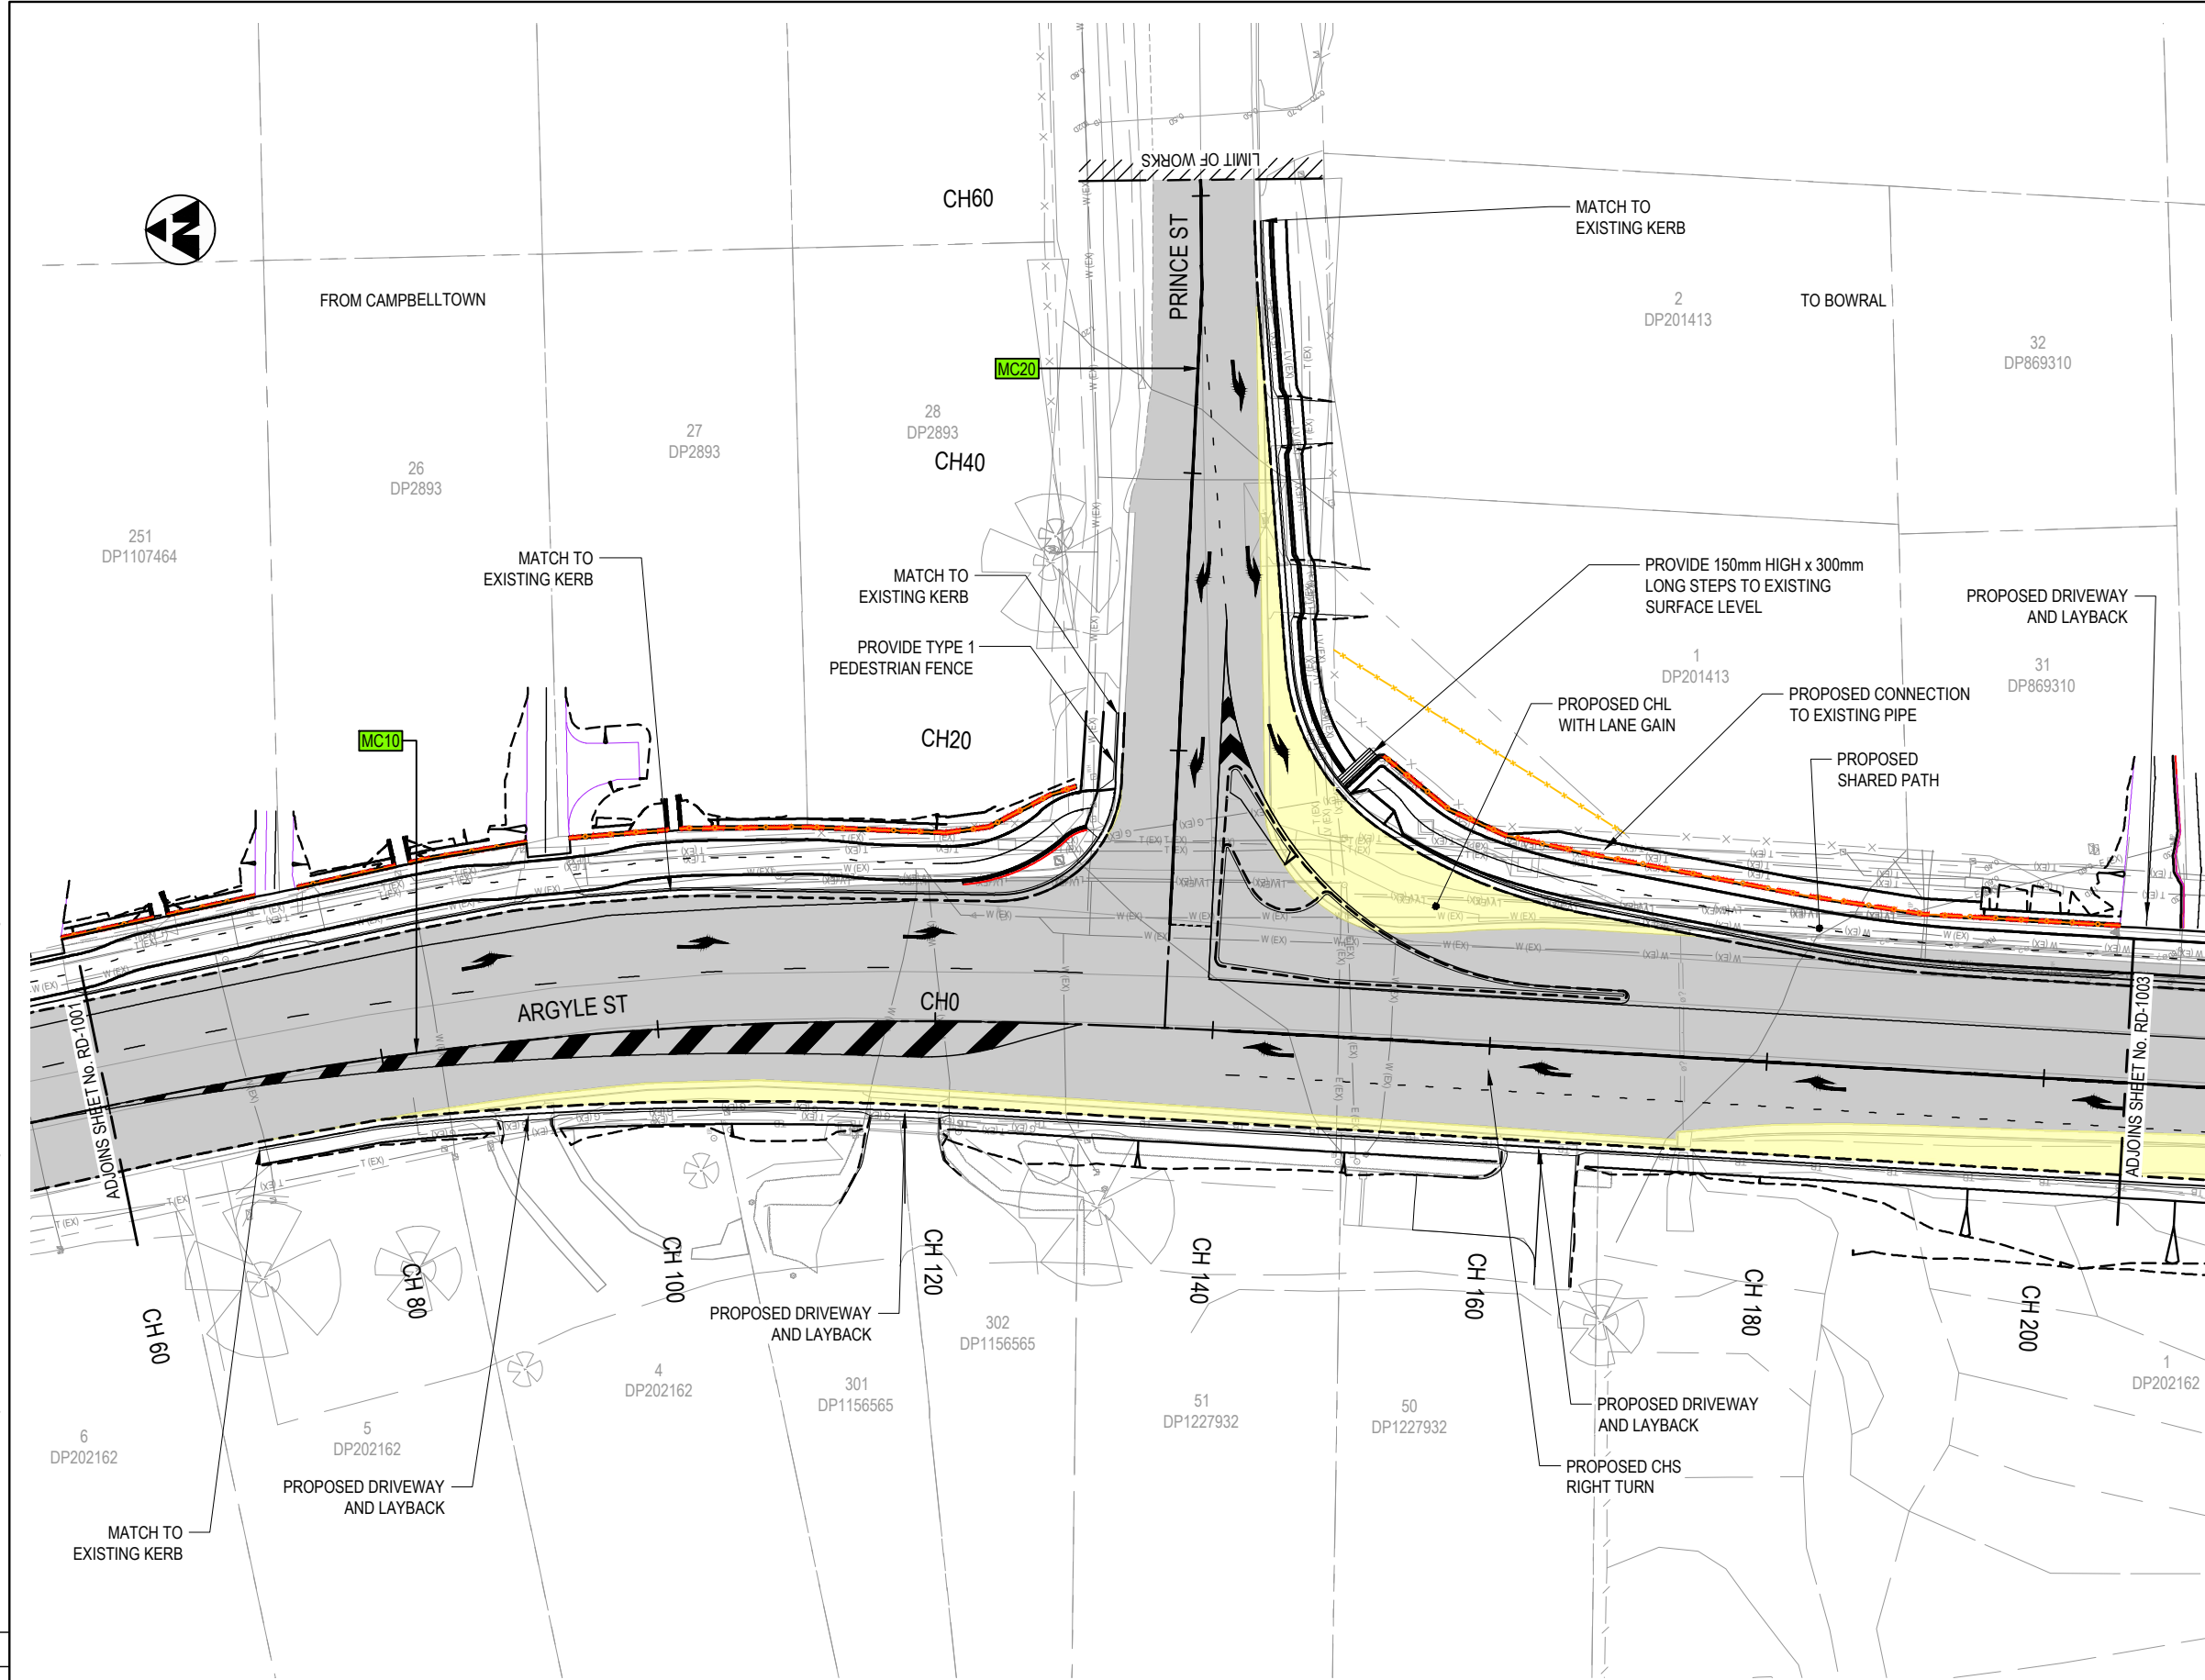

LEGEND

- CH0.000 MC10
- CONTROL LINE
 - SURVEY
 - CADASTRAL
 - EXISTING PAVEMENT
 - EXISTING VEGETATION
 - PROPOSED FENCE
 - PROPOSED KERB
 - PROPOSED RETAINING WALL
 - PROPOSED PAVEMENT WIDENING

UTILITIES LEGEND

- EXISTING TELECOMMS
- EXISTING OPTIC FIBRE
- EXISTING ELECTRICITY
- EXISTING LOW VOLTAGE ELECTRICITY
- EXISTING HIGH PRESSURE GAS
- EXISTING WATER MAIN
- EXISTING DRAINAGE (UNDETERMINED PIPE SIZE)

NOTES:


- ALL DIMENSIONS ARE IN METRES UNLESS NOTED OTHERWISE.
- SERVICES SHOWN ARE INDICATIVE ONLY. CONTRACTOR TO CONFIRM LOCATION OF ALL SERVICES PRIOR TO COMMENCING WORK.
- THE CONTRACTOR SHALL BE RESPONSIBLE FOR COORDINATING THE WORKS ADJACENT TO ANY SERVICE WITH THE RELEVANT AUTHORITY IN ACCORDANCE WITH THE AUTHORITY REQUIREMENT.
- PROPERTY ADJUSTMENT DETAILS ARE PROVIDED ON THE PROPERTY ADJUSTMENT PLANS. REFER TO PW SERIES.

NOT FOR CONSTRUCTION


DOCUMENT NUMBER / NAME 80019070-SKT-2000-RD-1002				DESIGN LOT CODE NO. TBC		DESIGN MODEL FILE(S) USED FOR DOCUMENTATION OF THIS DRAWING -		PLOT DATE / TIME 14 April 2022 - 2:38:38 PM		PLOT BY Gabriel Alvarez		CLIENT Wollondilly Shire Council		WOLLONDILLY SHIRE COUNCIL PRINCE STREET, PICTON ARGYLE STREET INTERSECTION UPGRADE DETAIL PLANS DETAIL PLAN SHEET No. 2 OF 3		PART A3			
EXTERNAL REFERENCE FILES				REV 00		DATE 14.04.22		AMENDMENT / REVISION DESCRIPTION ISSUED FOR INFORMATION		WVR No. XX		APPROVAL		CO-ORDINATE SYSTEM 56		HEIGHT DATUM AHD		CHECK PRINT ONLY	
														0 5 10 15 20 25 SCALE 1:500m				PRELIMINARY <input type="checkbox"/> FINAL <input type="checkbox"/>	
																		MARKUP	
																		BACKDRAFTED / CORRECTED	
																		CONFIRMED	
																		SELF CHECK	
																		PREPARED FOR BRANCH SECTION DEP.	
																		RMS REGISTRATION No. DS20XX/XXXXXX	
																		ISSUE STATUS SKETCH	
																		EDMS No. NO. TBC	
																		SHEET No. SKT-2000-RD-1002	
																		ISSUE 0	

REVISION IN PROGRESS

© Roads and Maritime Services

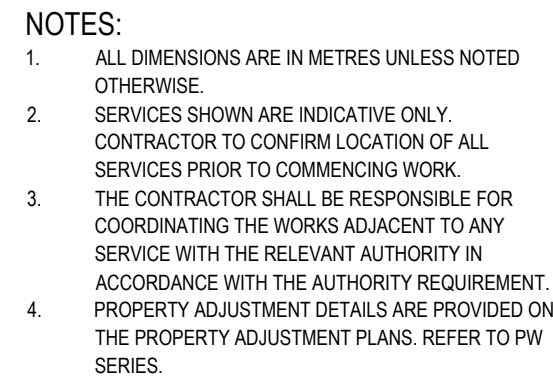

NOT FOR CONSTRUCTION

DOCUMENT NUMBER / NAME 80019070-SKT-2000-RD-1003				DESIGN LOT CODE NO. TBC		DESIGN MODEL FILE(S) USED FOR DOCUMENTATION OF THIS DRAWING -				PLOT DATE / TIME 14 April 2022 - 2:38:42 PM		PLOT BY Gabriel Alvarez		CLIENT <div> Wollondilly Shire Council</div>		WOLLONDILLY SHIRE COUNCIL PRINCE STREET, PICTON ARGYLE STREET INTERSECTION UPGRADE		A3					
EXTERNAL REFERENCE FILES		REV 00	DATE 14.04.22	AMENDMENT / REVISION DESCRIPTION ISSUED FOR INFORMATION		WVR No.		APPROVAL XX		SCALES ON A3 SIZE DRAWING <div><div><div>0</div><div>5</div><div>10</div><div>15</div><div>20</div><div>25</div></div><div>SCALE 1:500m</div></div>		DRAWN BY / DESIGN PREPARED BY: <div><div>PRELIMINARY <input type="checkbox"/></div><div>FINAL <input type="checkbox"/></div><div>INITIAL <input type="checkbox"/></div><div>DATE: .</div><div>INITIAL: .</div><div>DATE: .</div></div>				CHECK PRINT ONLY		NAME		DATE			
<div>REVISION IN PROGRESS</div>												MARKUP		DESIGN CHECK									
												BACKDRAFTED / CORRECTED BY: 01 148 035		DESIGN CHECK									
												CONFIRMED: SK Loomans, NSW 2068		DESIGN MINOR									
										CO-ORDINATE SYSTEM 56		HEIGHT DATUM AHD		SELF CHECK		PROJECT MANAGER							
														PREPARED FOR		RMS REGISTRATION No. DS20XX/XXXXXX		PART 0					
																ISSUE STATUS SKETCH		EDMS No. NO. TBC		SHEET No. SKT-2000-RD-1003		ISSUE 1003	