


CONTRACTORS MUST VERIFY ALL DIMENSIONS ON SITE BEFORE COMMENCING ANY WORK OR PREPARING SHOP DRAWINGS

All Architectural drawing sheets to be cross-referenced with other relevant disciplines.

| Rev | Description | Date |
|-----|-------------|------|
|-----|-------------|------|

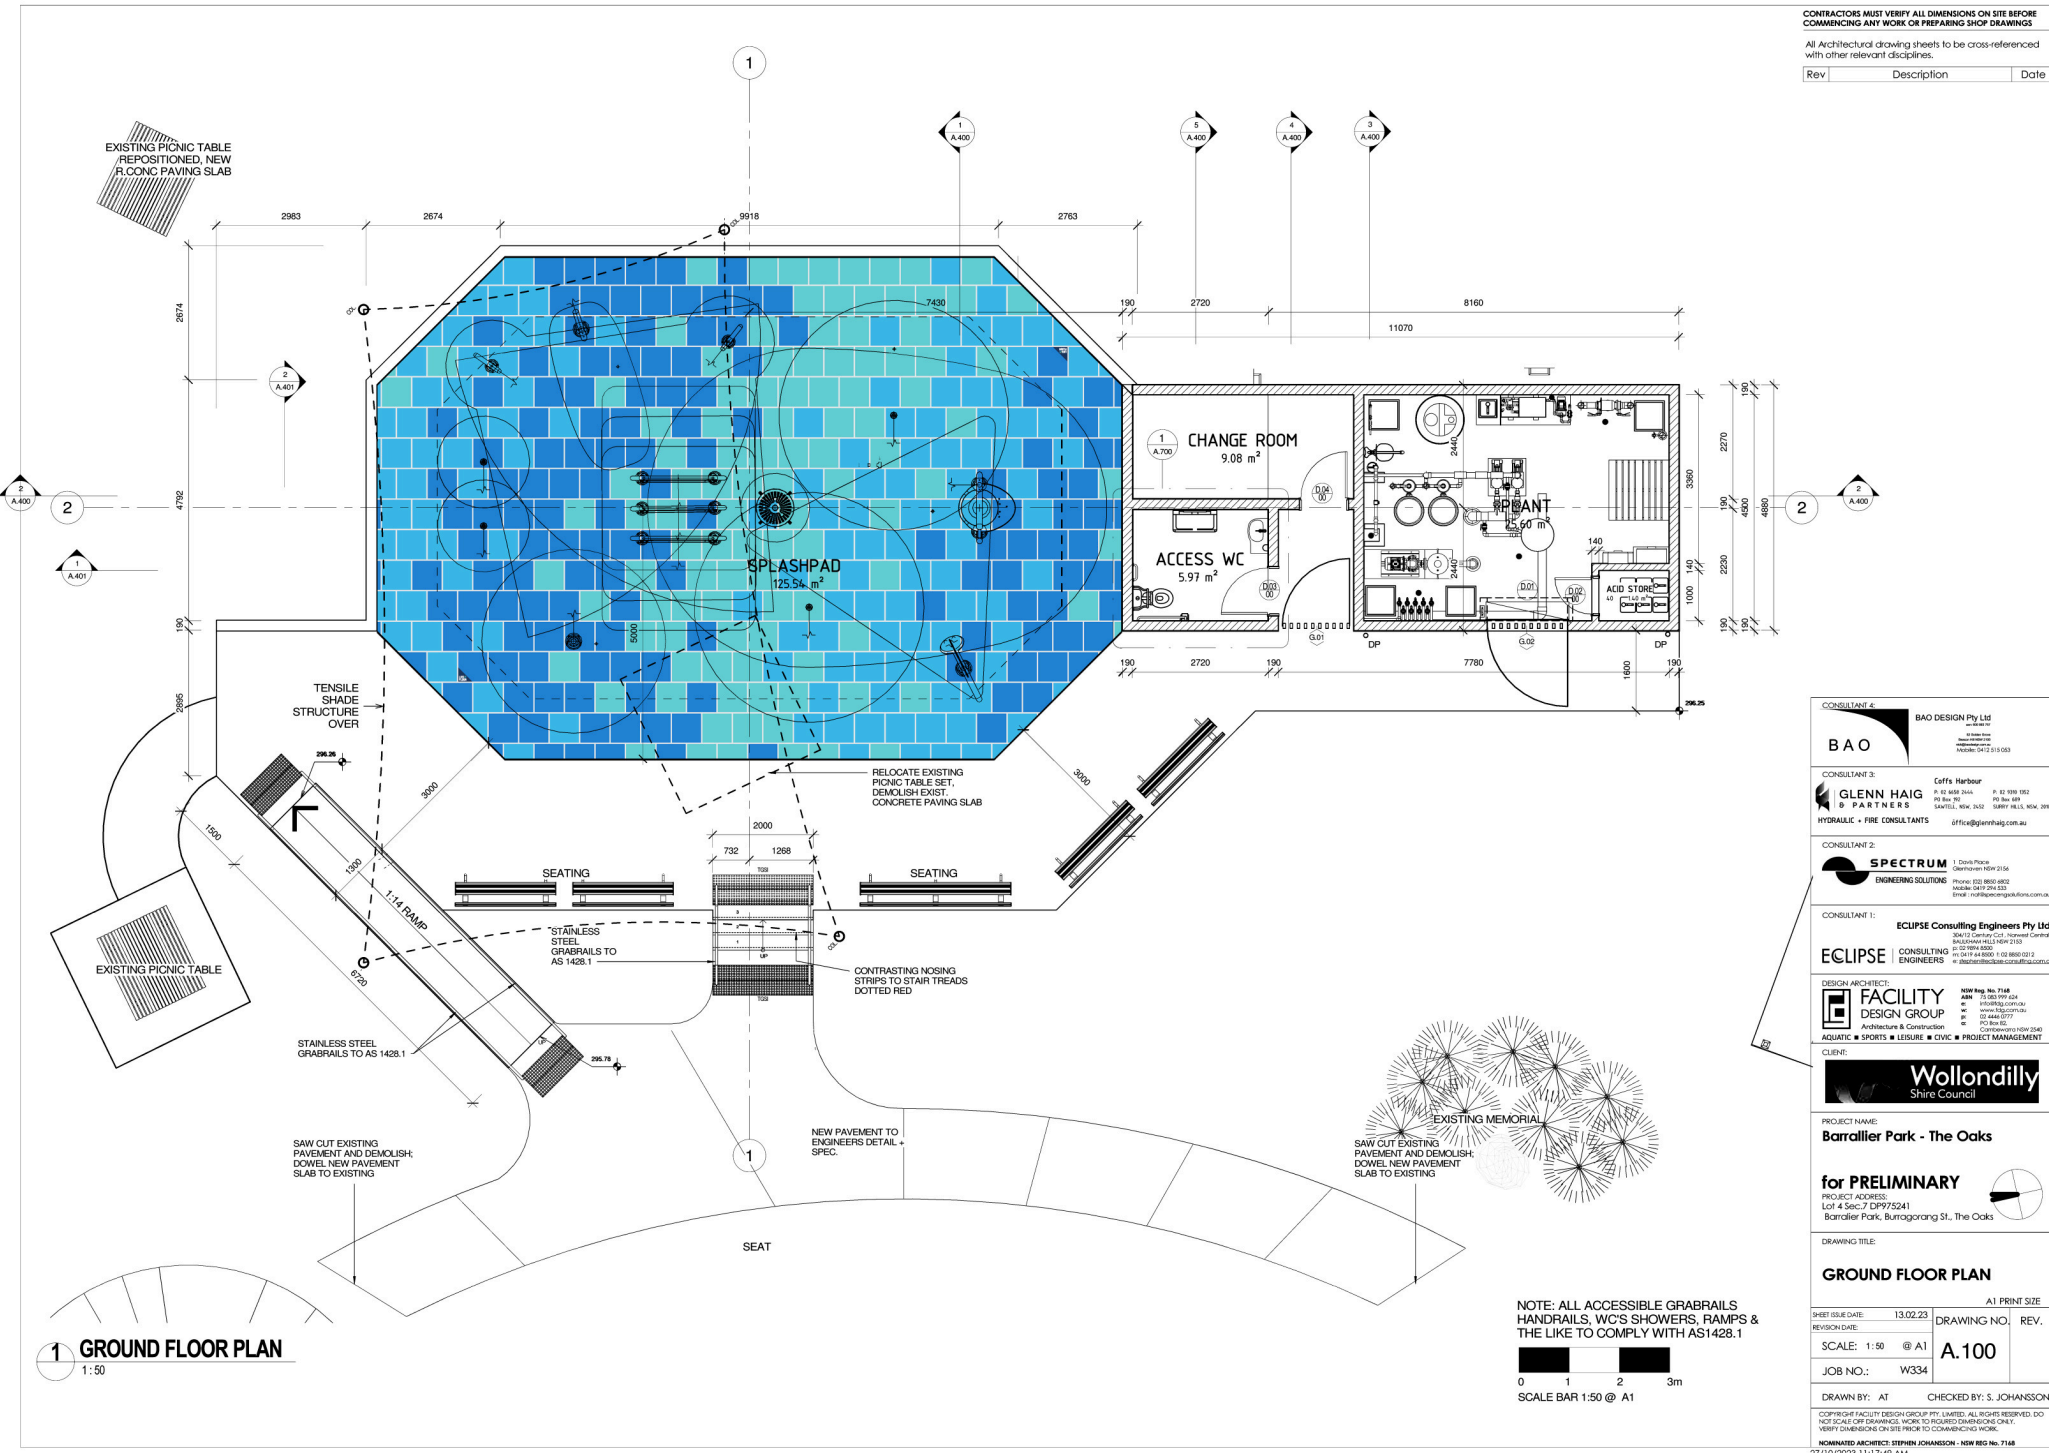

**GROUND FLOOR PLAN**  
1:50

NOTE: ALL ACCESSIBLE GRABRAILS, HANDRAILS, WCs SHOWERS, RAMPS & THE LIKE TO COMPLY WITH AS1428.1



**CONSULTANT 4**  
BAO DESIGN Pty Ltd  
BAO

**CONSULTANT 3**  
GLENN HAIG  
GLA  
Hydraulic & Fire Consultants  
glh@glennhaig.com.au

**CONSULTANT 2**  
SPECTRUM  
ENGINEERING SOLUTIONS  
spectrum@glennhaig.com.au

**CONSULTANT 1**  
ECLIPSE Consulting Engineers Pty Ltd  
ECLIPSE CONSULTING ENGINEERS  
eclipse@glennhaig.com.au

**DESIGN ARCHITECT**  
FACILITY DESIGN GROUP  
Architecture & Construction  
Facility Design Group Pty Ltd  
fdg@fdg.com.au

**CLIENT**  
Wollondilly Shire Council

**PROJECT NAME**  
Barrallier Park - The Oaks

**for PRELIMINARY**

**PROJECT ADDRESS**  
Lot 4, Sec 7 DP975241  
Barrallier Park, Burragorang St., The Oaks

**DRAWING TITLE**  
GROUND FLOOR PLAN

**DATE**  
13.02.23

**REVISION**  
DATE: 13.02.23  
SCALE: 1:50 @ A1  
JOB NO.: W334

**DRAWN BY**: AT  
**CHECKED BY**: S. JOHANSSON

**DATE**  
27/10/2023 11:17:49 AM