



1 : 50 FENCE DETAIL
Scale 1:100

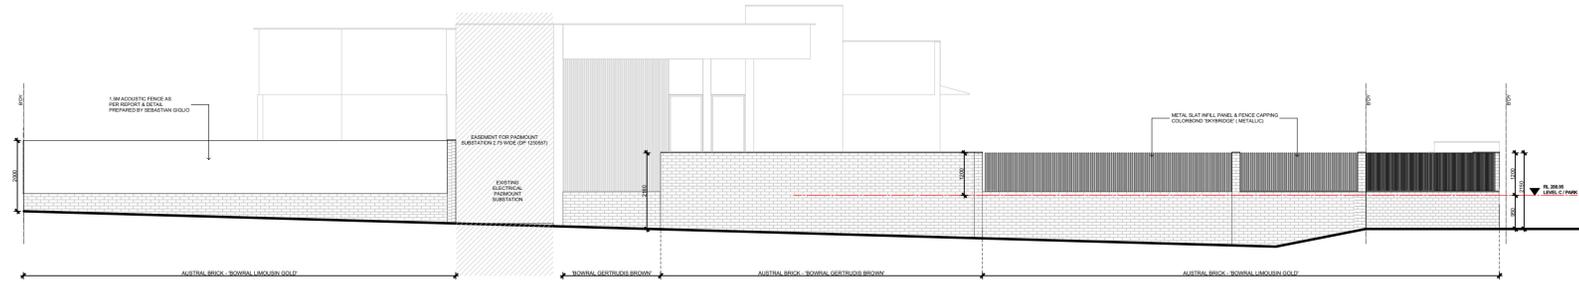


EAST ELEVATION (FACING CHALKER STREET)
Scale 1:100

- 1500m HT. barrier (as per Acoustic Report - Ref:2986/D03 by Sebastian Giglio)
- 3500m HT. barrier (as per Acoustic Report - Ref:2986/D03 by Sebastian Giglio)
- 3300m HT. barrier (as per Acoustic Report - Ref:2986/D03 by Sebastian Giglio)
- 1800m HT. barrier (as per Acoustic Report - Ref:2986/D03 by Sebastian Giglio)

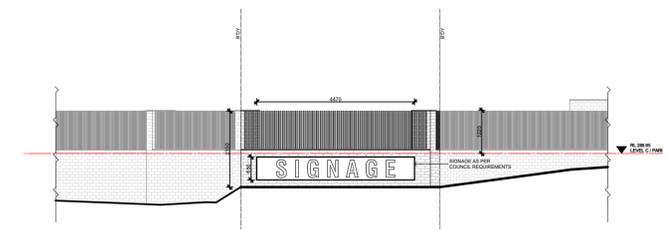

NORTH EAST ELEVATION (CNR RITA & CHALKER STREETS)
Scale 1:100

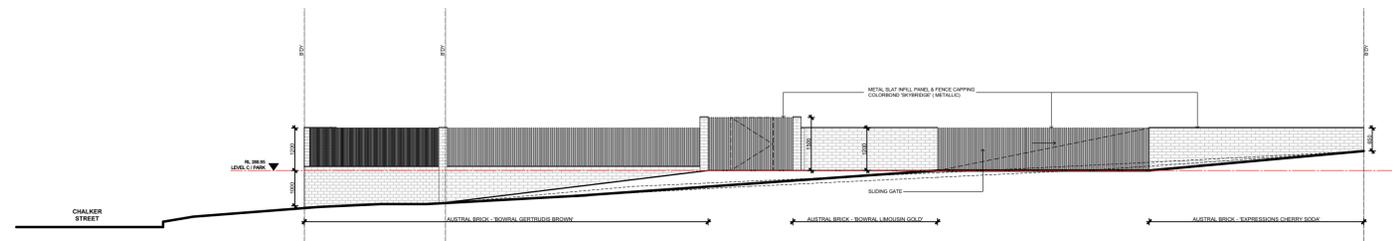

NORTH ELEVATION (FACING RITA STREET)
Scale 1:100

Issue	Description	Date	Drawn	Issued
A	ISSUED FOR DA	16.09.2019	VP	CZ
B	RE ISSUED FOR DA	29.07.2019	VP	CZ
C	RE ISSUED FOR DA	01.08.2019	VP	CZ

General Notes:

- All dimensions and floor areas are to be verified by the Builder prior to the commencement of any building work. Any discrepancies are to be brought to the attention of the designer.
- Levels shown are approximate unless accompanied by reduced levels.
- Figured dimensions must be taken in preference to scaling.
- All boundary clearances must be verified by the surveyor prior to commencement of any building work.
- Where engineering drawings are required such must take preference to this drawing.
- Stormwater to be discharged to Council's requirements and AS 3500.3-1990.
- All services to be located and verified by the Builder with relevant authorities before any building work commences.

COPYRIGHT:
This design and the associated documents is subject to copyright laws and may not be reproduced in any form without written consent from Algorry Zappia & Associates Pty Ltd.

Consultants

ALGORRY ZAPPIA & ASSOCIATES PTY. LTD.
Building Designers & Consulting Civil & Structural Engineers

a Suite 4, Level 1, 84 Bathurst Street, Liverpool, NSW 2170
P.O. Box 825, Liverpool Business Centre, NSW 1871
t 9602 3133 / 9602 0303 f 9601 6903
e admin@algorryzappia.com.au
w www.algorryzappia.com.au

ABN 43 064 952 692

Project
PROPOSED CHILDCARE CENTRE
LOT 1 & 2 IN DP 1230557 No.s 2 & 6 CHALKER STREET THIRLMERE

Client
TM & NH & BH VO

Title
FENCE DETAILS

Drawn	Checked	Date
VP	CZ	JULY 2019
Activity Type	Job #	Scale @ A1
DA	1026-19	AS SHOWN
Project #	Sheet #	Issue
P5399	A09	C