
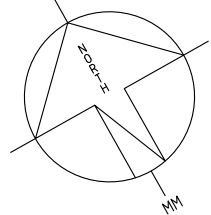
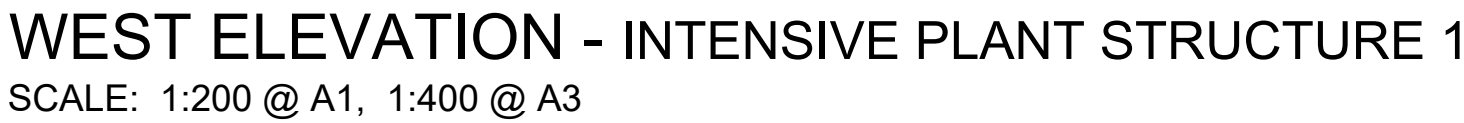


INTENSIVE PLANT STRUCTURE 1 = 3,240m2
INTENSIVE PLANT STRUCTURE 2 = 3,240m2
INTENSIVE PLANT STRUCTURE 3 = 3,240m2
INTENSIVE PLANT STRUCTURE 4 = 3,240m2

PROPOSED
DEVELOPMENT APPLICATION
INTENSIVE PLANT AGRICULTURE
CONTROLLED ENVIRONMENT STRUCTURES (IGLOOS)
75 DWYERS ROAD, PHEASANTS NEST, 2574

A	14.01.19	ISSUED FOR DEVELOPMENT APPLICATION			
REV	DATE	NOTE			
NOTES:					
1 ALL DIMENSIONS ARE IN MILLIMETRES AND SHOULD BE VERIFIED ON SITE BY BUILDER PRIOR TO COMMENCEMENT OF WORKS					
2 ALL CONSTRUCTION TO COMPLY WITH THE BUILDING CODE OF AUSTRALIA, RELEVANT AUSTRALIAN STANDARDS AND APPROVED DEVELOPMENT CONTROLS.					
3 ALL DIMENSIONS THAT RELATE TO SITE BOUNDARIES AND EASEMENTS ARE SUBJECT TO VERIFICATION ON SITE BY SURVEYOR					
4 FLOORING DIMENSIONS TO TAKE PRECEDENCE OVER SCALED DIMENSIONS. IF IN DOUBT CALL CAD PLANS PTY LTD.					
5 ALL TIMBER CONSTRUCTION IS TO BE IN ACCORDANCE WITH THE NATIONAL TIMBER FRAMING CODE AS 1684-1992					
6 ROOF WATER AND SOL SOL DRAINAGE TO BE DISPOSED OF IN THE APPROVED MANNER AS INDICATED ON THE DETAILS					
7 ALL STRUCTURAL DETAILS TO BE DESIGNED BY AN APPROVED STRUCTURAL ENGINEER					
8 DRAWING NOT TO BE USED FOR CONSTRUCTION UNLESS MANUALLY ISSUED FOR CONSTRUCTION.					
PROJECT NORTH:		CLIENT:			
					
SHEET TITLE:					
SITE PLAN					
DESIGNER:	DRAWN:	DATE:	SCALE:	PRINT SCALE:	
NAS	AIRP	JAN 2018	AS SHOWN	A1 - 1:800 A3 - 1:1600	
COPYRIGHT:					
THIS DESIGN AND PRINT REMAINS THE PROPERTY OF CAD PLANS Pty Ltd AND MUST NOT BE USED, REPRODUCED OR COPIED WITHOUT PERMISSION FROM CAD PLANS Pty Ltd					
PTY LTD					
CAD Plans					
DESIGN Solutions					
39 Cumberland Rd Auburn NSW 2144					
P: (02) 8068 2177			ABN 88 606 74 381		
M: 0416009172					
E: info@cadplans.net.au					
PROJECT TYPE:					
INTENSIVE PLANT AGRICULTURE					
SITE ADDRESS:					
75 DWYERS ROAD, PHEASANTS NEST, 2574					
LEGAL IDENTIFICATION NUMBER: 5/-DP 255 768					
LOCAL GOVERNMENT AUTHORITY: WOLLONDILLY					
SHEET NUMBER:				ISSUE:	
18025 DA 00				A	

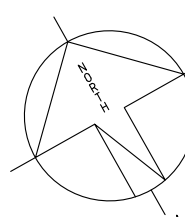

A	14.01.19	ISSUED FOR CLIENT REVIEW	
REV	DATE	NOTE	
NOTES: - ALL DIMENSIONS ARE IN MILLIMETRES AND SHOULD BE VERIFIED ON SITE BY BUILDERS PRIOR TO COMMENCEMENT OF WORKS - ALL CONSTRUCTION TO COMPLY WITH THE BUILDING CODE OF AUSTRALIA, RELEVANT AUSTRALIAN STANDARDS AND APPROVED OCCUPANT PRESENT CONTROLS - ALL DIMENSIONS THAT RELATE TO SITE BOUNDARIES AND EASEMENTS ARE SUBJECT TO VERIFICATION ON SITE BY SURVEYOR - FURRED DIMENSIONS TO TAKE PRECEDENCE OVER SCALED DIMENSIONS. IF IN DOUBT CALL CAD PLANS PTY LTD. - ALL TRIMMER CONSTRUCTION IS TO BE IN ACCORDANCE WITH THE NATIONAL TRIMMER FRAMING CODE AS 1684-1992 - ROOF WATER AND SUB SOIL DRAINAGE TO BE DISPOSED OF IN THE APPROVED MANNER AS INDICATED ON THE DESIGN BY THE STORMWATER ENGINEER - ALL STRUCTURAL DETAILS TO BE DESIGNED BY AN APPROVED STRUCTURAL ENGINEER - DRAWING NOT FOR CONSTRUCTION UNLESS MARKED 'ISSUED FOR CONSTRUCTION'.			
PROJECT NORTH:		CLIENT:	
			
SHEET TITLE: INTENSIVE PLANT STRUCTURE 1 FLOOR PLAN & ELEVATIONS			
DESIGNER:	DRAWN:	DATE:	SCALE:
NAS	AIRP	JAN 2018	AS SHOWN
			PRINT SCALE:
			A1 - 1:200 A3 - 1:400
COPYRIGHT: THIS DESIGN AND PRINT REMAINS THE PROPERTY OF CAD PLANS Pty Ltd and MUST NOT BE USED, REPRODUCED OR COPIED WITHOUT PERMISSION FROM CAD PLANS Pty Ltd			
PTY LTD CAD Plans DESIGN Solutions 39 Cumberland Rd Auburn NSW 2144 P: (02) 8068 2177 ABN 88 606 740 381 M: 0416009172 E: info@cadplans.net.au			
PROJECT TYPE: INTENSIVE PLANT AGRICULTURE 75 DWYERS ROAD, PHEASANTS NEST, 2574 LEGAL IDENTIFICATION NUMBER: SL/DP 255 756 LOCAL GOVERNMENT AUTHORITY: WOLLONDILLY			
SHEET NUMBER: 18025 DA 01			ISSUE: A



NOTES:

- 1 ALL DIMENSIONS ARE IN MILLIMETRES AND SHOULD BE VERIFIED ON SITE BY BUILDER PRIOR TO COMMENCEMENT OF WORKS
- 2 ALL CONSTRUCTION TO COMPLY WITH THE BUILDING CODE OF AUSTRALIA, RELEVANT AUSTRALIAN STANDARDS AND APPLICABLE LOCAL COUNCIL REQUIREMENTS
- 3 ALL DIMENSIONS THAT RELATE TO SITE BOUNDARIES AND EASEMENTS ARE SUBJECT TO VERIFICATION ON SITE BY SURVEYOR
- 4 FIGURED DIMENSIONS TO TAKE PRECEDENCE OVER SCALED DIMENSIONS, IF IN DOUBT CALL CAD PLANS Pty. LTD.
- 5 ALL CONSTRUCTION DETAILS TO BE DESIGNED IN ACCORDANCE WITH THE NATIONAL TIMBER FRAMING CODE 1684-2012
- 6 ROOF WATER AND SUB SOIL DRAINAGE TO BE DISPOSED OF IN THE APPROVED MANNER AS INDICATED ON THE DESIGNED BY THE STORMWATER ENGINEER
- 7 ALL STRUCTURAL DETAILS TO BE DESIGNED BY AN APPROVED STRUCTURAL ENGINEER
- 8 DRAWING NOT TO BE USED FOR CONSTRUCTION UNLESS MARKED ISSUED FOR CONSTRUCTION"

CLIENT:



CAD Plans PTY LTD
DESIGN Solutions
39 Cumberland Rd Auburn NSW 2144
P: (02) 8068 2177 ABN 88 606 740 381
M: 0416009172
E: info@cadplans.net.au











SHEET NUMBER: 18025 DA 02	ISSUE: A
------------------------------	-------------




SHEET NUMBER: 18025 DA 03	ISSUE: A
------------------------------	-------------



A	14.01.19	ISSUED FOR CLIENT REVIEW			
REV	DATE	NOTE			
NOTES:					
1 ALL DIMENSIONS ARE IN MILLIMETRES AND SHOULD BE VERIFIED ON SITE BY BUILDER PRIOR TO COMMENCEMENT OF WORKS					
2 ALL CONSTRUCTION TO COMPLY WITH THE BUILDING CODE OF AUSTRALIA, RELEVANT AUSTRALIAN STANDARDS AND APPROVED DEVELOPMENT CORPENT CONDITIONS.					
3 ALL DIMENSIONS THAT RELATE TO SITE BOUNDARIES AND EASEMENTS ARE SUBJECT TO VERIFICATION ON SITE BY SURVEYOR					
4 FIGURED DIMENSIONS TO TAKE PRECEDENCE OVER SCALED DIMENSIONS IF IN DOUBT CAL CAD PLANS PTY LTD.					
5 ALL DIMETER CONSTRUCTION IS TO BE IN ACCORDANCE WITH THE NATIONAL TRIMER FRAMING CODE AS 1684-1992					
6 ROOF WATER AND SUB SOL DRAINAGE TO BE DEPOSED OF IN THE APPROVED MANNER AS INDICATED ON THE					
7 ALL STRUCTURAL DETAILS TO BE DESIGNED BY AN APPROVED STRUCTURAL ENGINEER					
8 DRAWING NOT TO BE USED FOR CONSTRUCTION UNLESS MARKED "ISSUED FOR CONSTRUCTION".					
PROJECT NORTH:		CLIENT:			
		 DIAL BEFORE You Dig www.1100.com.au			
SHEET TITLE:					
INTENSIVE PLANT STRUCTURE 4					
FLOOR PLAN & ELEVATIONS					
DESIGNER: NAS	DRAWN: A/RP	DATE: JAN 2018	SCALE: AS SHOWN	PRINT SCALE: A1 : 1:200 A3 : 1:400	
COPYRIGHT: THIS DESIGN AND PRINT REMAINS THE PROPERTY OF CAD PLANS PTY LTD AND MUST NOT BE USED, REPRODUCED OR COPIED WITHOUT PERMISSION FROM CAD PLANS PTY Ltd					
PTY LTD CAD Plans DESIGN Solutions 39 Cumberland Rd Auburn NSW 2144 P: (02) 8068 2177 ABN 88 606 740 381 M: 0416009172 E: info@cadplans.net.au					
PROJECT TYPE:					
INTENSIVE PLANT AGRICULTURE					
SITE ADDRESS:					
75 DWYERS ROAD, DEPOHANTS NEST, 2574					
LEGAL IDENTIFICATION NUMBER: G+DP 255 768					
LOCAL GOVERNMENT AUTHORITY: WOLLONDILLY					
SHEET NUMBER:				ISSUE:	
18025 DA 04				A	

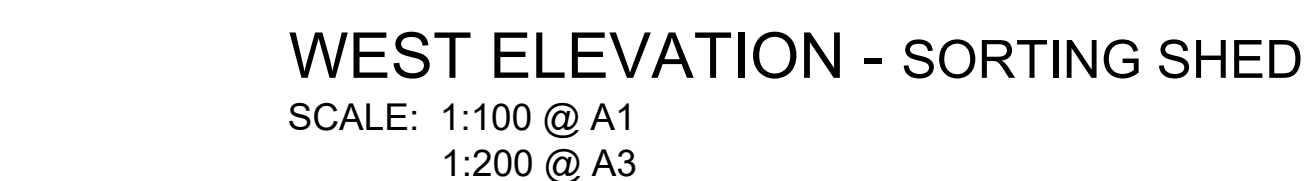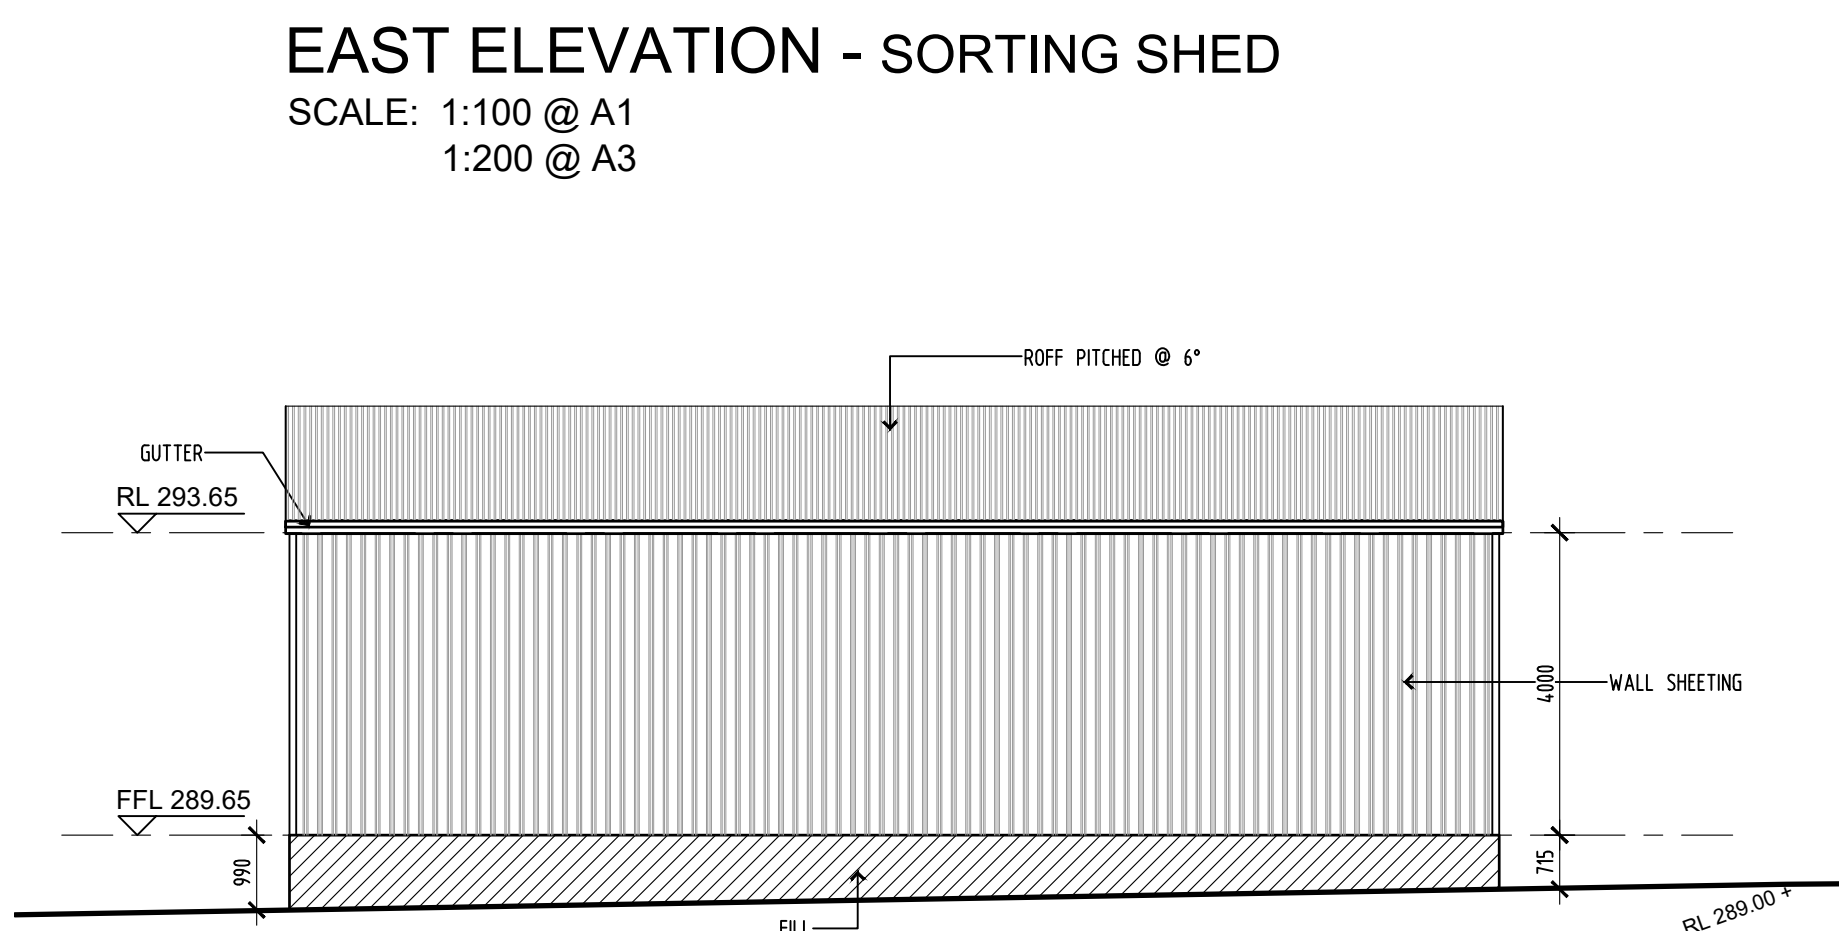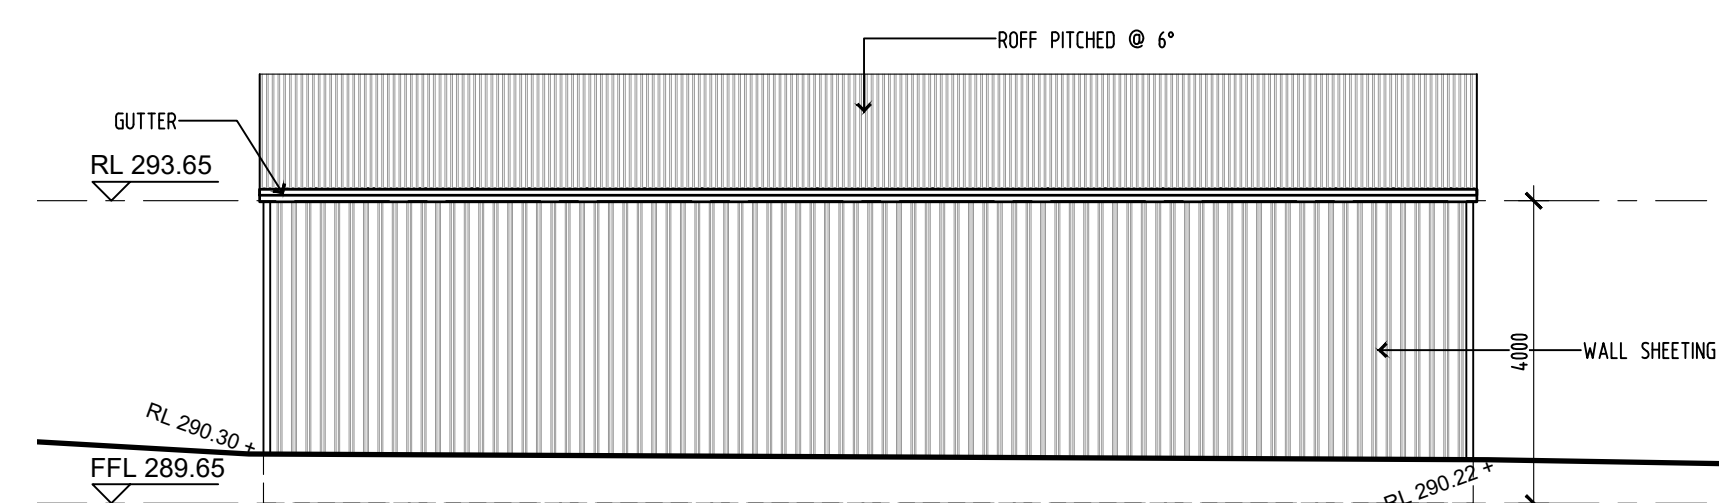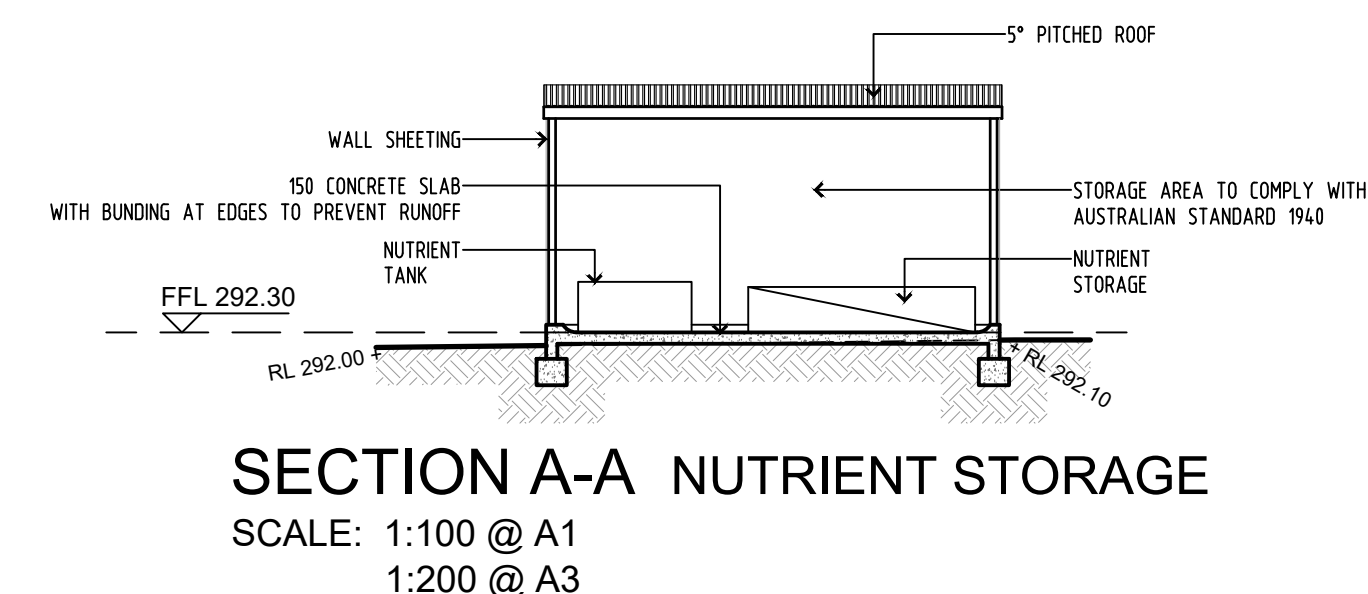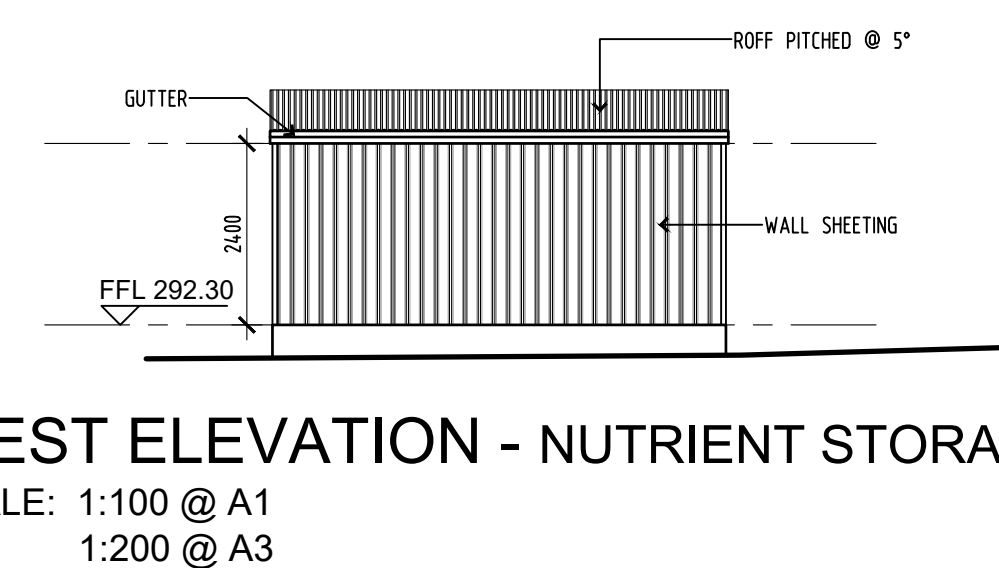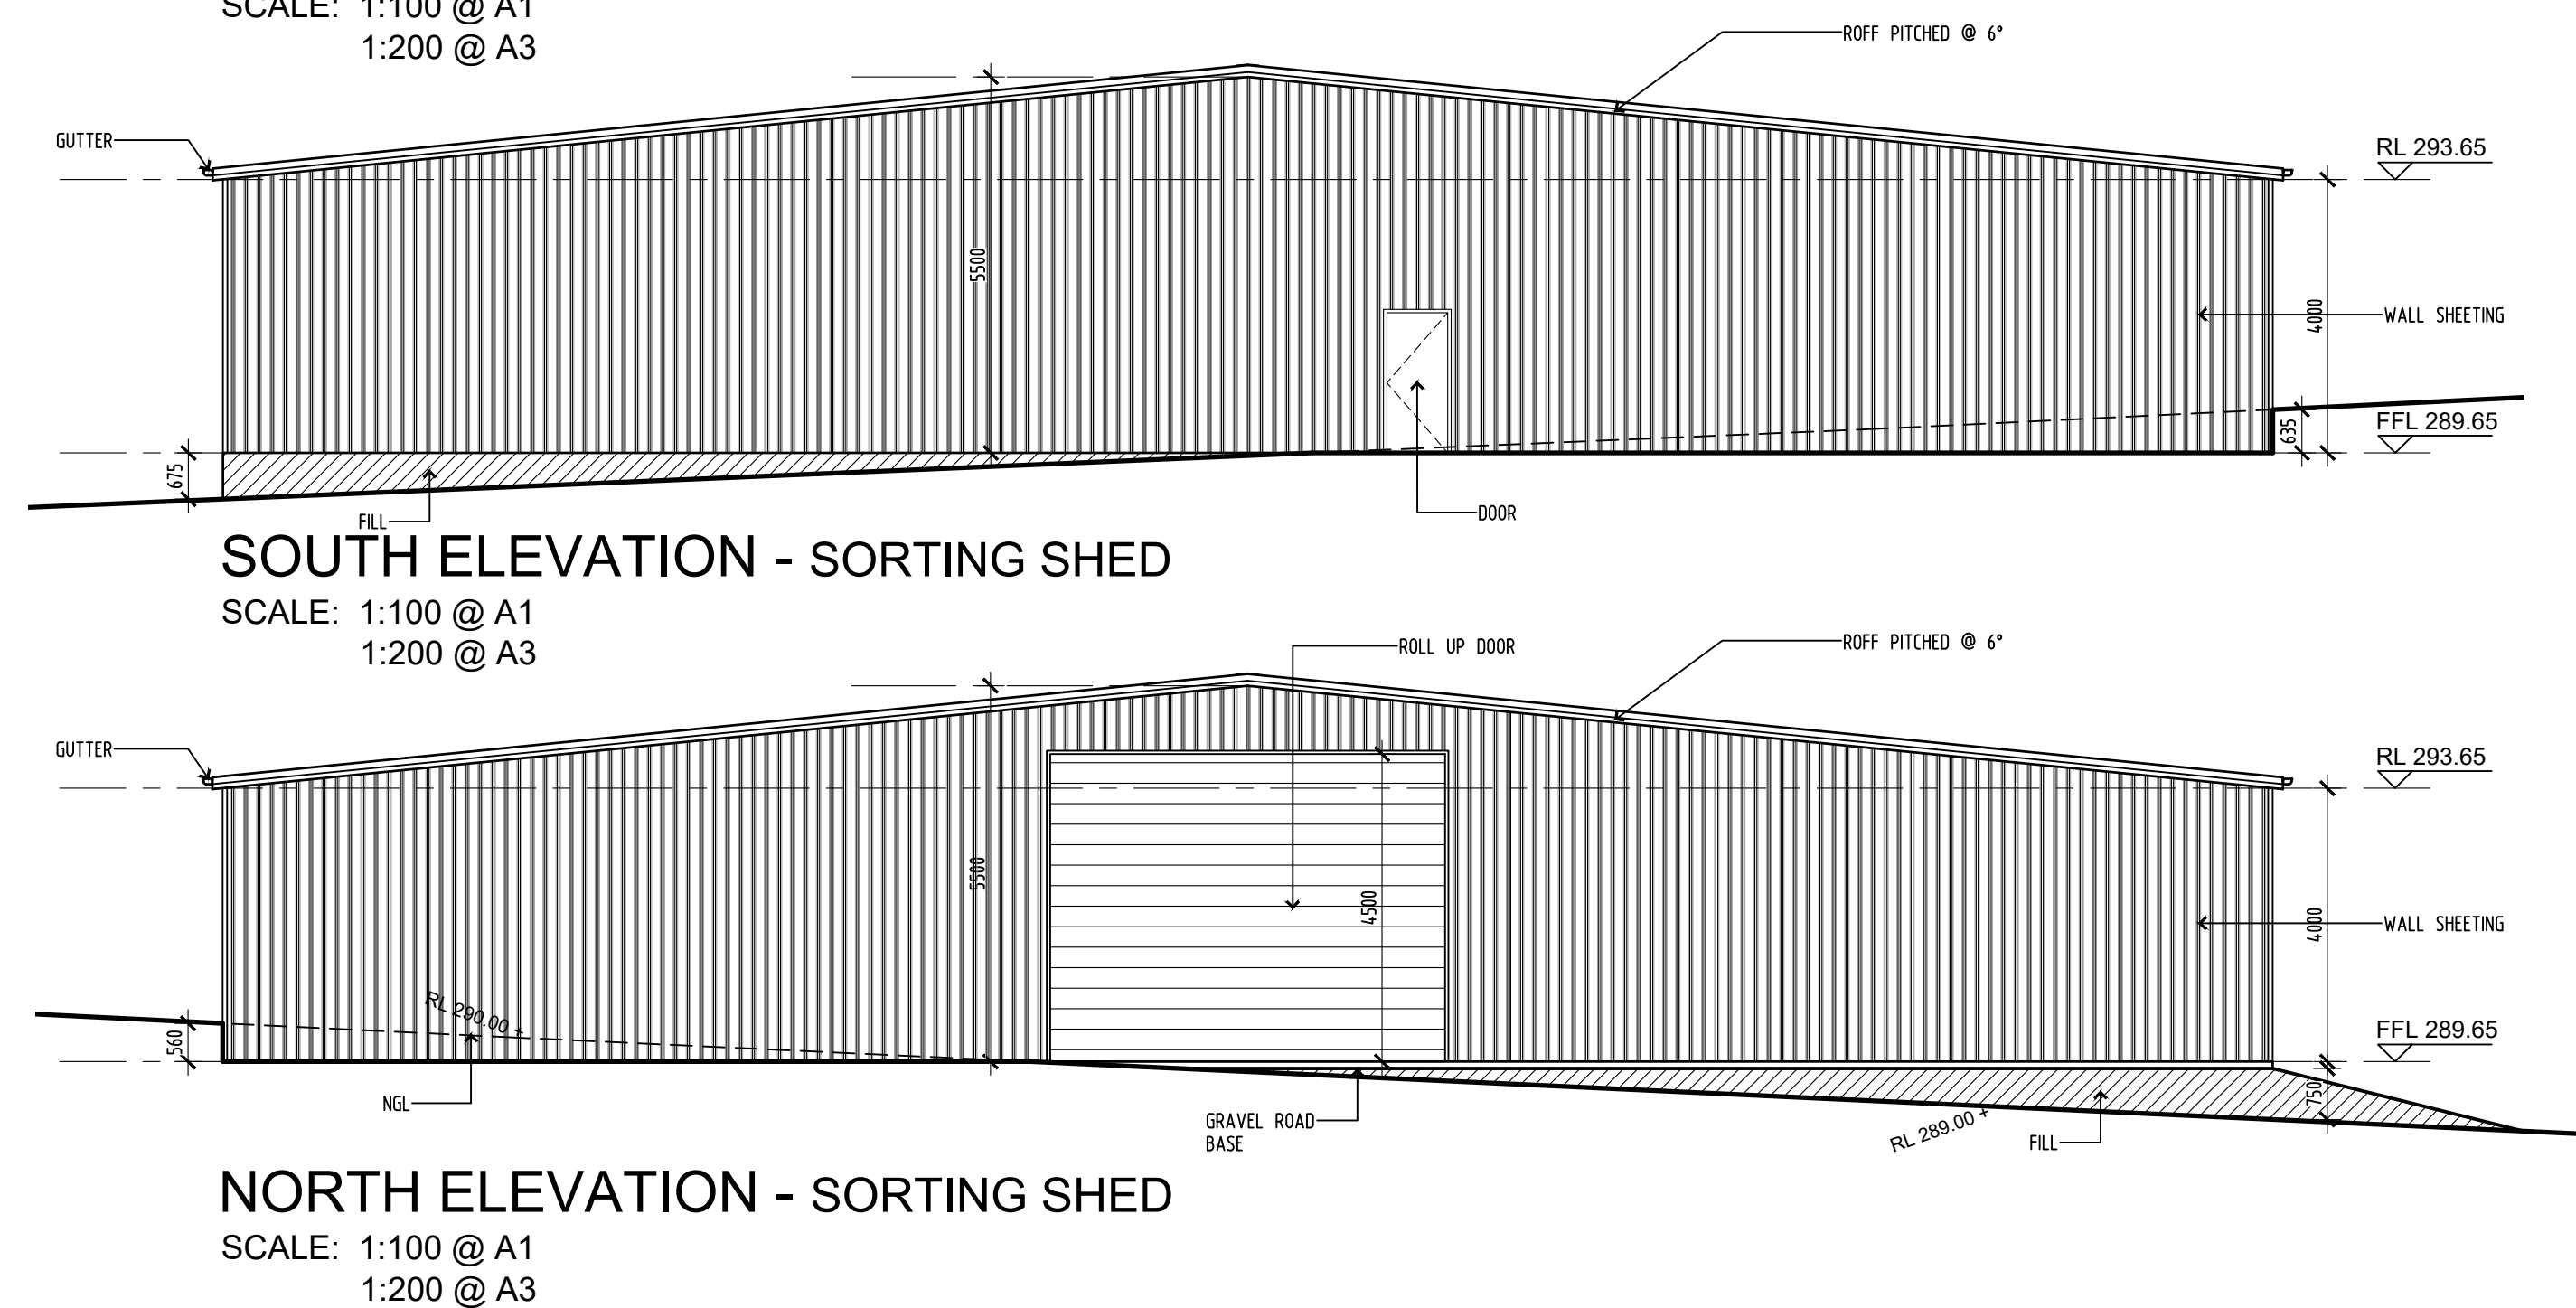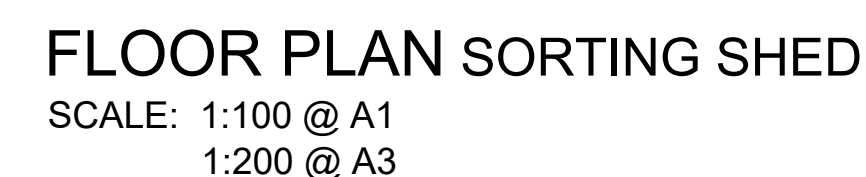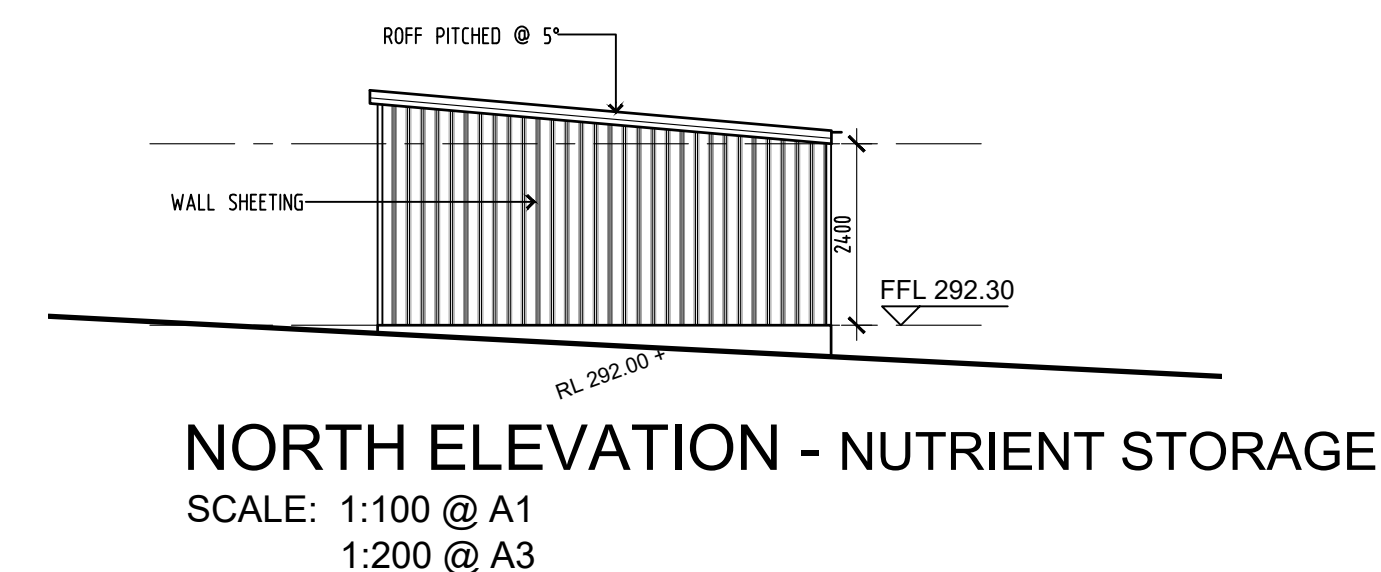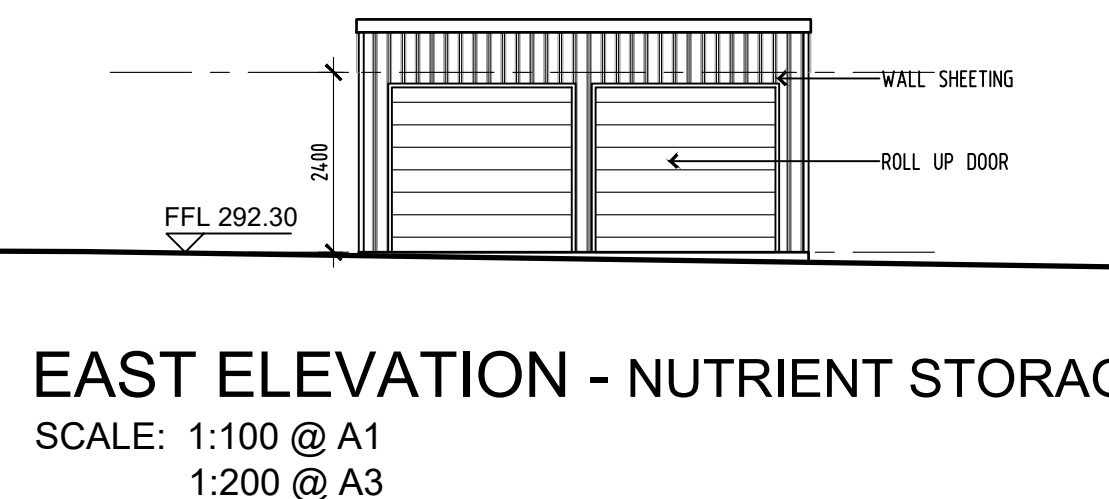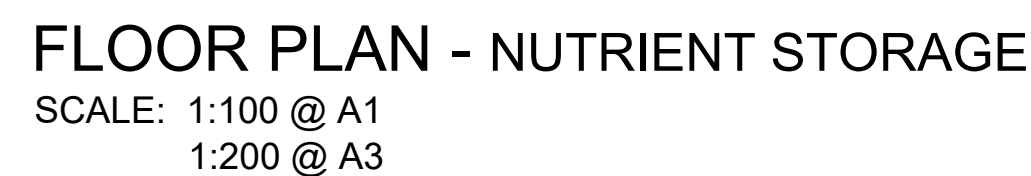

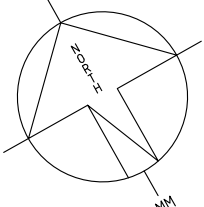A	14.01.19	ISSUED FOR DEVELOPMENT APPLICATION			
REV	DATE	NOTE			
NOTES:					
1 ALL DIMENSIONS ARE IN MILLIMETRES AND SHOULD BE VERIFIED ON SITE BY BUILDER PRIOR TO COMMENCEMENT OF WORKS					
2 ALL CONSTRUCTION TO COMPLY WITH THE BUILDING CODE OF AUSTRALIA, RELEVANT AUSTRALIAN STANDARDS AND APPROVED DEVELOPMENT CONSENT CONDITIONS.					
3 ALL DIMENSIONS THAT RELATE TO SITE BOUNDARIES AND EASEMENTS ARE SUBJECT TO VERIFICATION ON SITE BY SURVEYOR.					
4 FIGURED DIMENSIONS TO TAKE PRECEDENCE OVER SCALED DIMENSIONS; IF IN DOUBT CALL CAD PLANS PTY LTD.					
5 ALL TIMBER CONSTRUCTION IS TO BE IN ACCORDANCE WITH THE NATIONAL TIMBER FRAMING CODE AS 1684-1992					
6 ROOF WATER AND SUB SOIL DRAINAGE TO BE DISPOSED OF IN THE APPROVED MANNER AS INDICATED ON THE DRAWING.					
7 ALL STRUCTURAL DETAILS TO BE DESIGNED BY AN APPROVED STRUCTURAL ENGINEER					
8 DRAWING NOT TO BE USED FOR CONSTRUCTION UNLESS MARKED 'ISSUED FOR CONSTRUCTION'					
PROJECT NORTH:		CLIENT:			
					
SHEET TITLE:					
SORTING SHED & NUTRIENT STORAGE PLANS, ELEVATIONS					
DESIGNER: NAS	DRAWN: A/RP	DATE: SEPT 2018	SCALE: AS SHOWN	PRINT SCALE: A1 - 1:100 A3 - 1:200	
COPYRIGHT: THIS DESIGN AND PRINT REMAINS THE PROPERTY OF CAD PLANS Pty Ltd AND MUST NOT BE USED, REPRODUCED OR COPIED WITHOUT PERMISSION FROM CAD PLANS Pty Ltd					
CAD Plans DESIGN Solutions 39 Cumberland Rd Auburn NSW 2144 P: (02) 8068 2177 ABN 88 606 740 381 M: 0416009172 E: info@cadplans.net.au					
PROJECT TYPE: INTENSIVE PLANT AGRICULTURE SITE ADDRESS: 70 COLO STREET, COURIDJAH, 2571 LEGAL IDENTIFICATION NUMBER: 4101/CDP 816 326 LOCAL GOVERNMENT AUTHORITY: WOLLANDILI SHIRE COUNCIL					
SHEET NUMBER: 18025 DA 05				ISSUE: A	