







LEGEND:

TYPE A  1.80 M HIGH COLOURBOND
FENCE FINISHED ;
SHALE GREY

TYPE B
1.20 M HIGH BRICK PIER
& POWDER COAT ALUM.
BALUSTER FENCE (CHARCOAL)

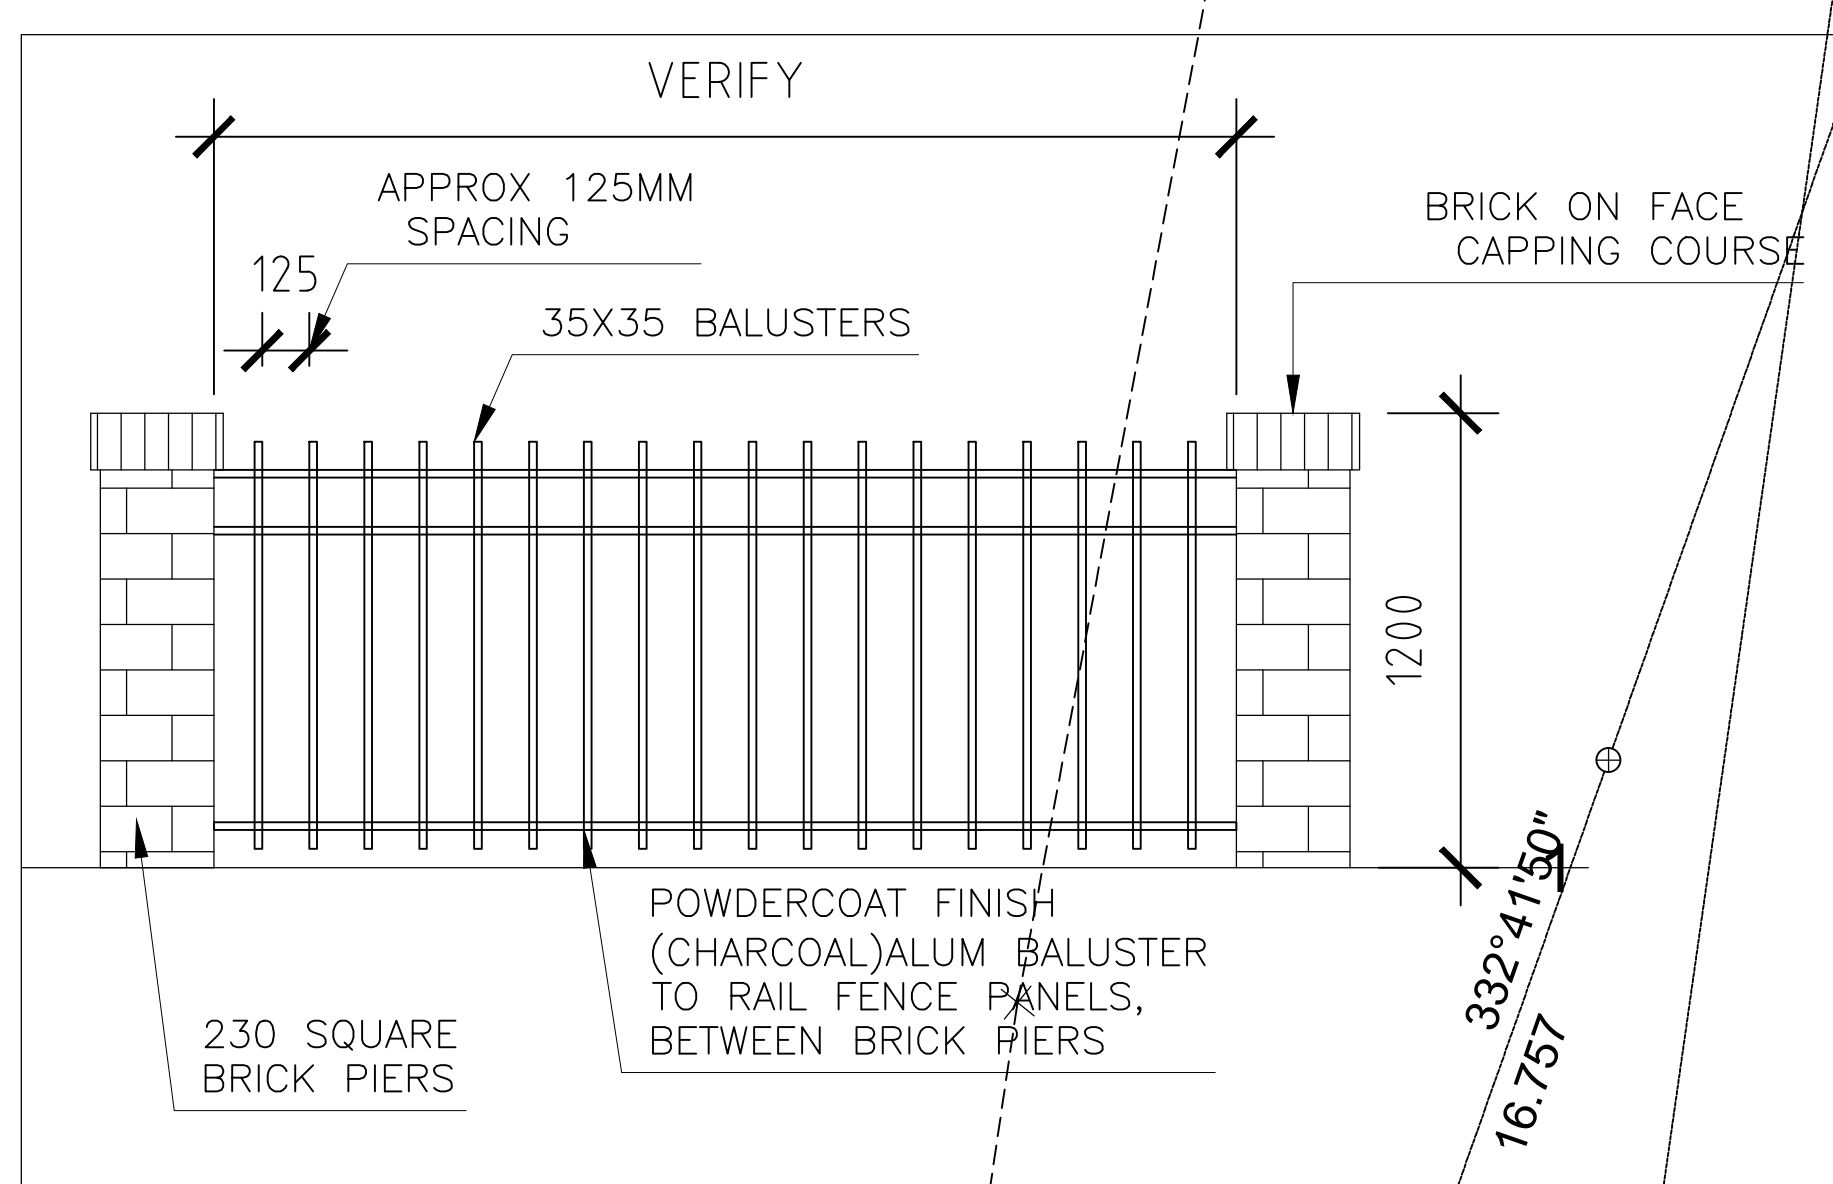

TYPE B DETAILS

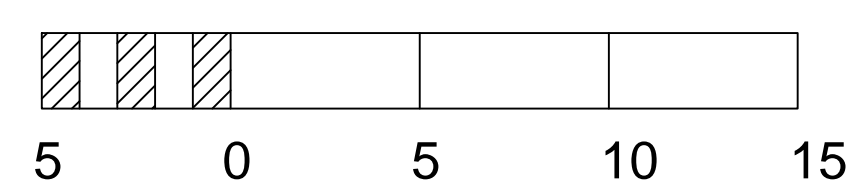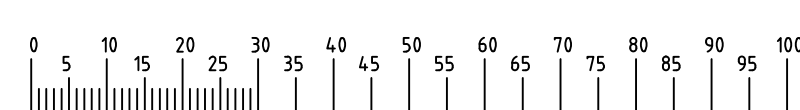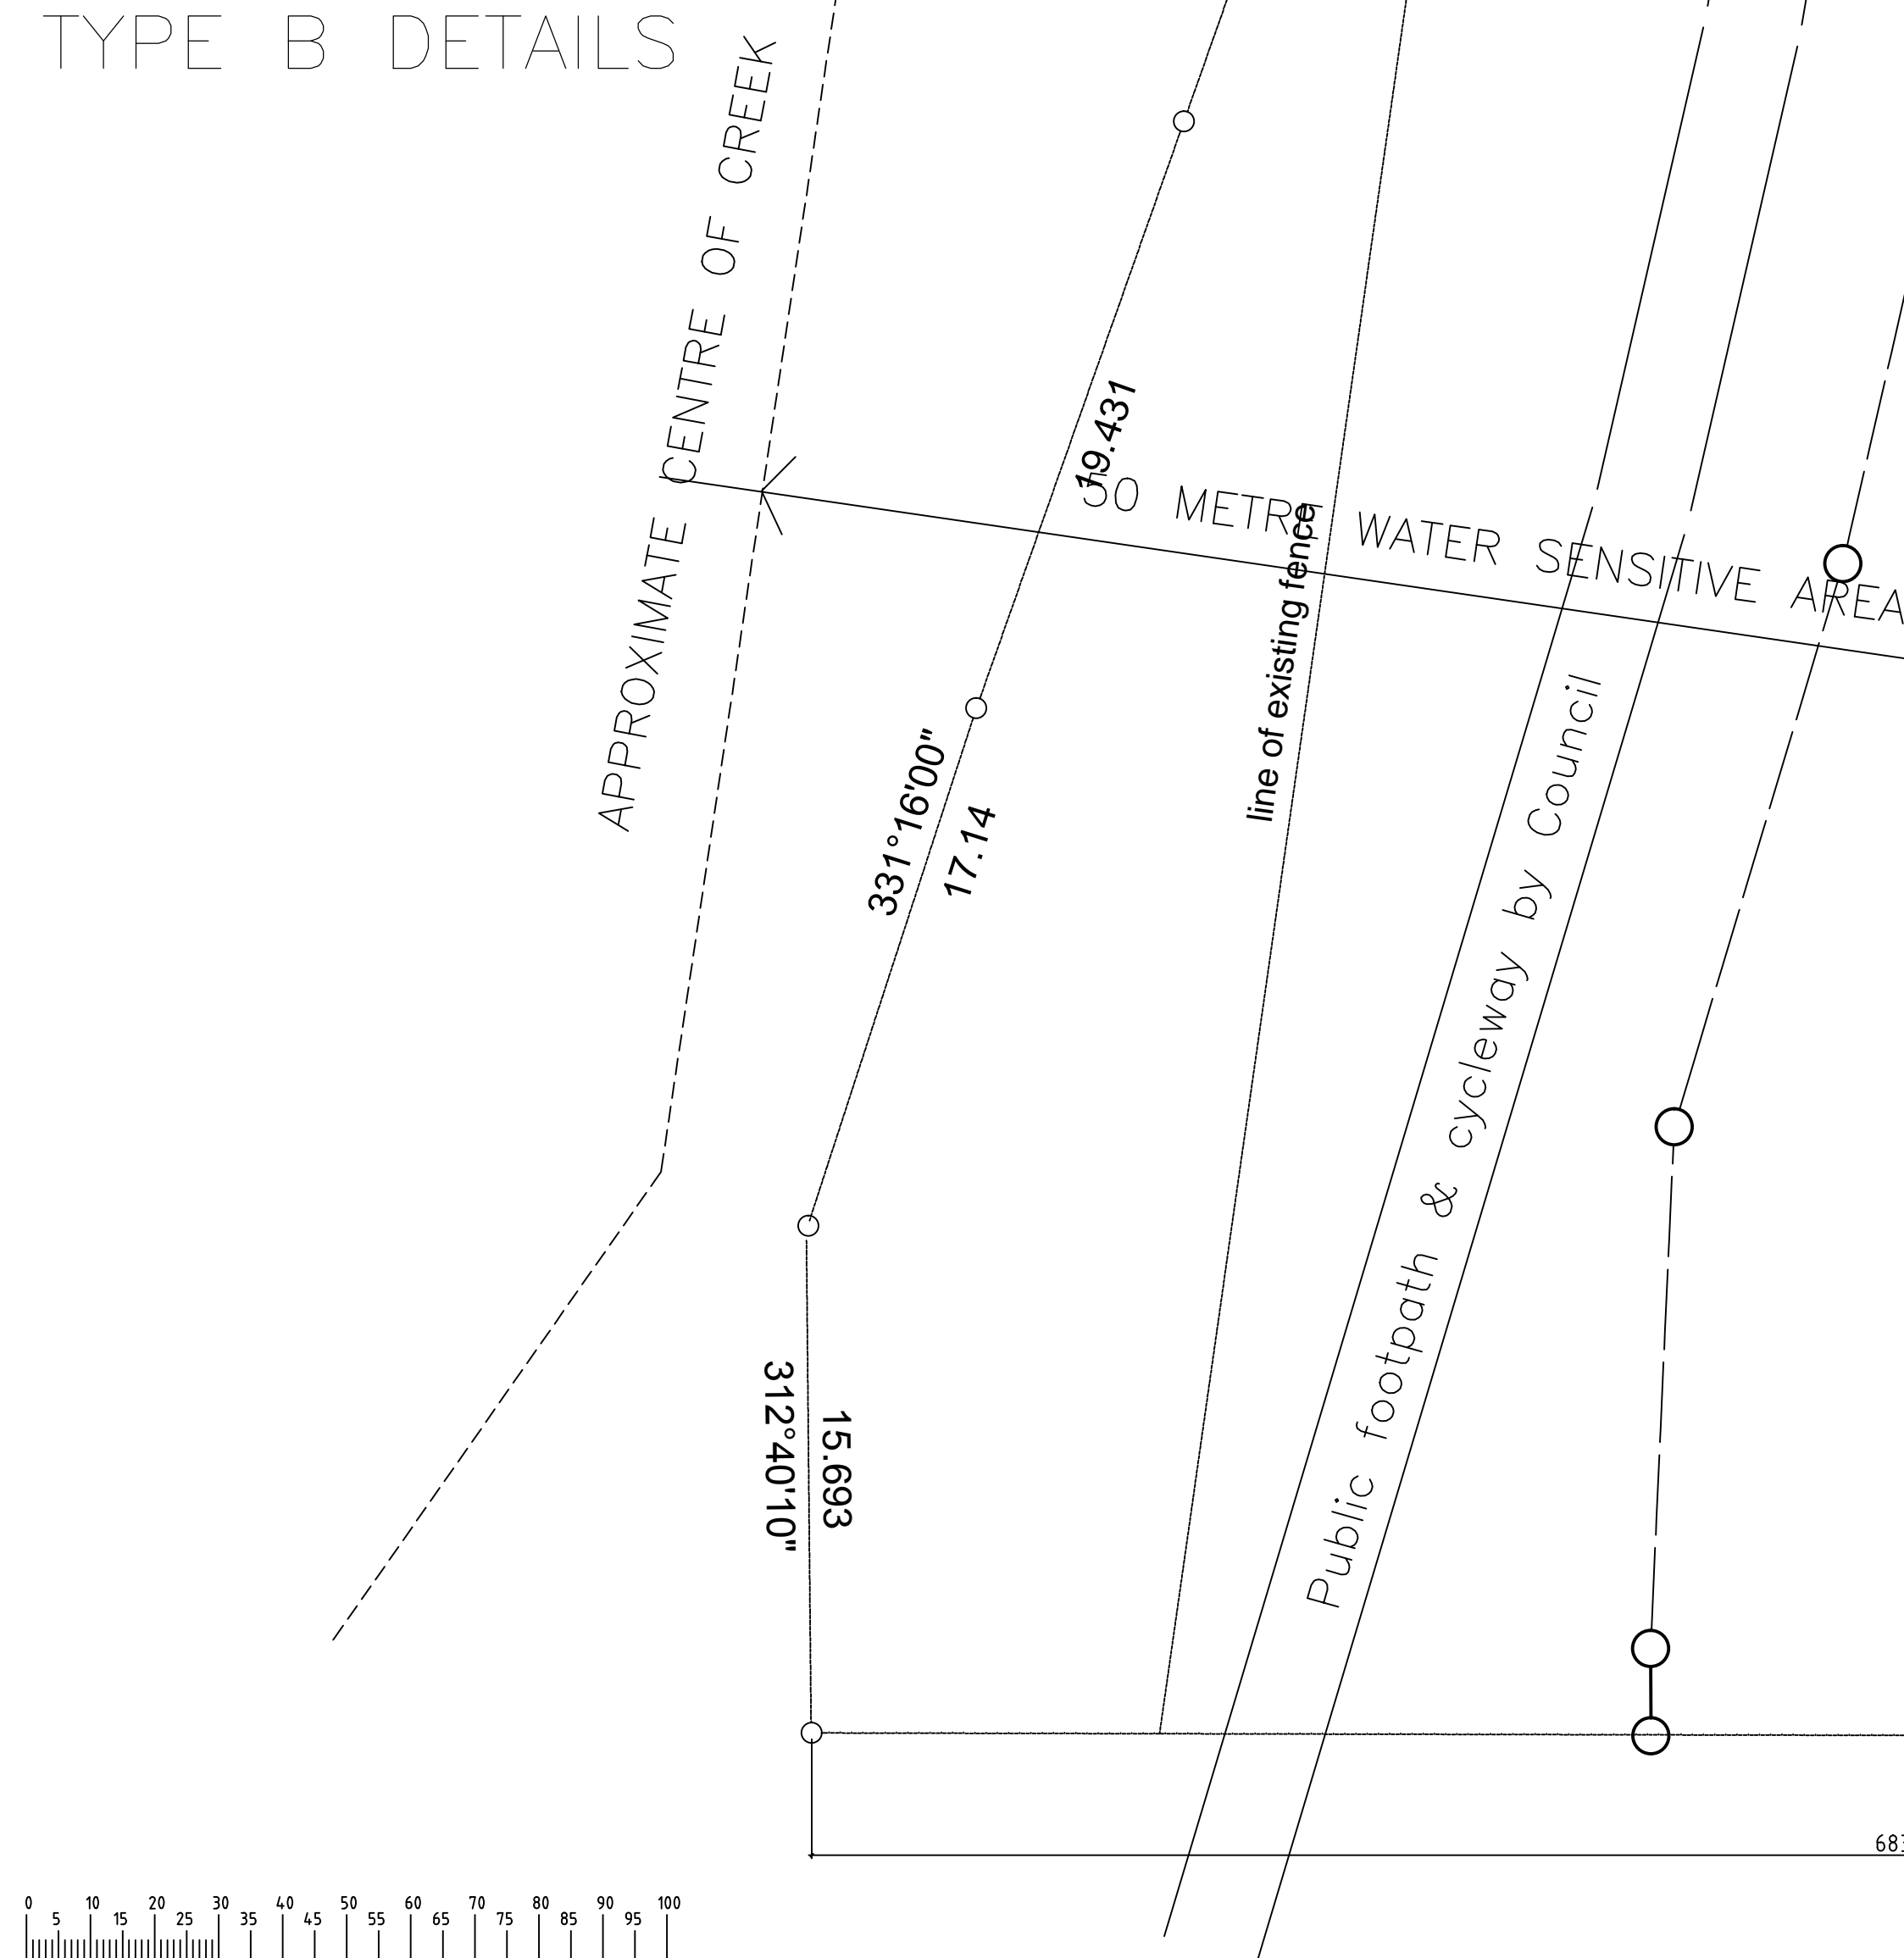

PROPOSED RESIDENTIAL DEVELOPMENT

91 to 103 Menangle Street, Picton, NSW



In collaboration with

DRAKE DESIGNS Building & Design Consultants

Stephen R Fayle
ABN: 26 064 690 106
ARN: 3274

Suite 207 Level 2, 20 Dale Street,
Brookvale NSW 2100
T: (02) 9939 8810
E: admin@woodhousedanks.com.au

Picton NSW.
Tel : 0407 939 181 / 02 4681 9950

SITE PLAN: FENCE DETAILS

SCALE
1:200@AO

DATE March 2018
CAD FILE K:\2016\16006 Menangle St Picton

JOB No. _____

16006

DWG. No. REV

DA1.1(b)A