


SOUTHEASTERN ELEVATION

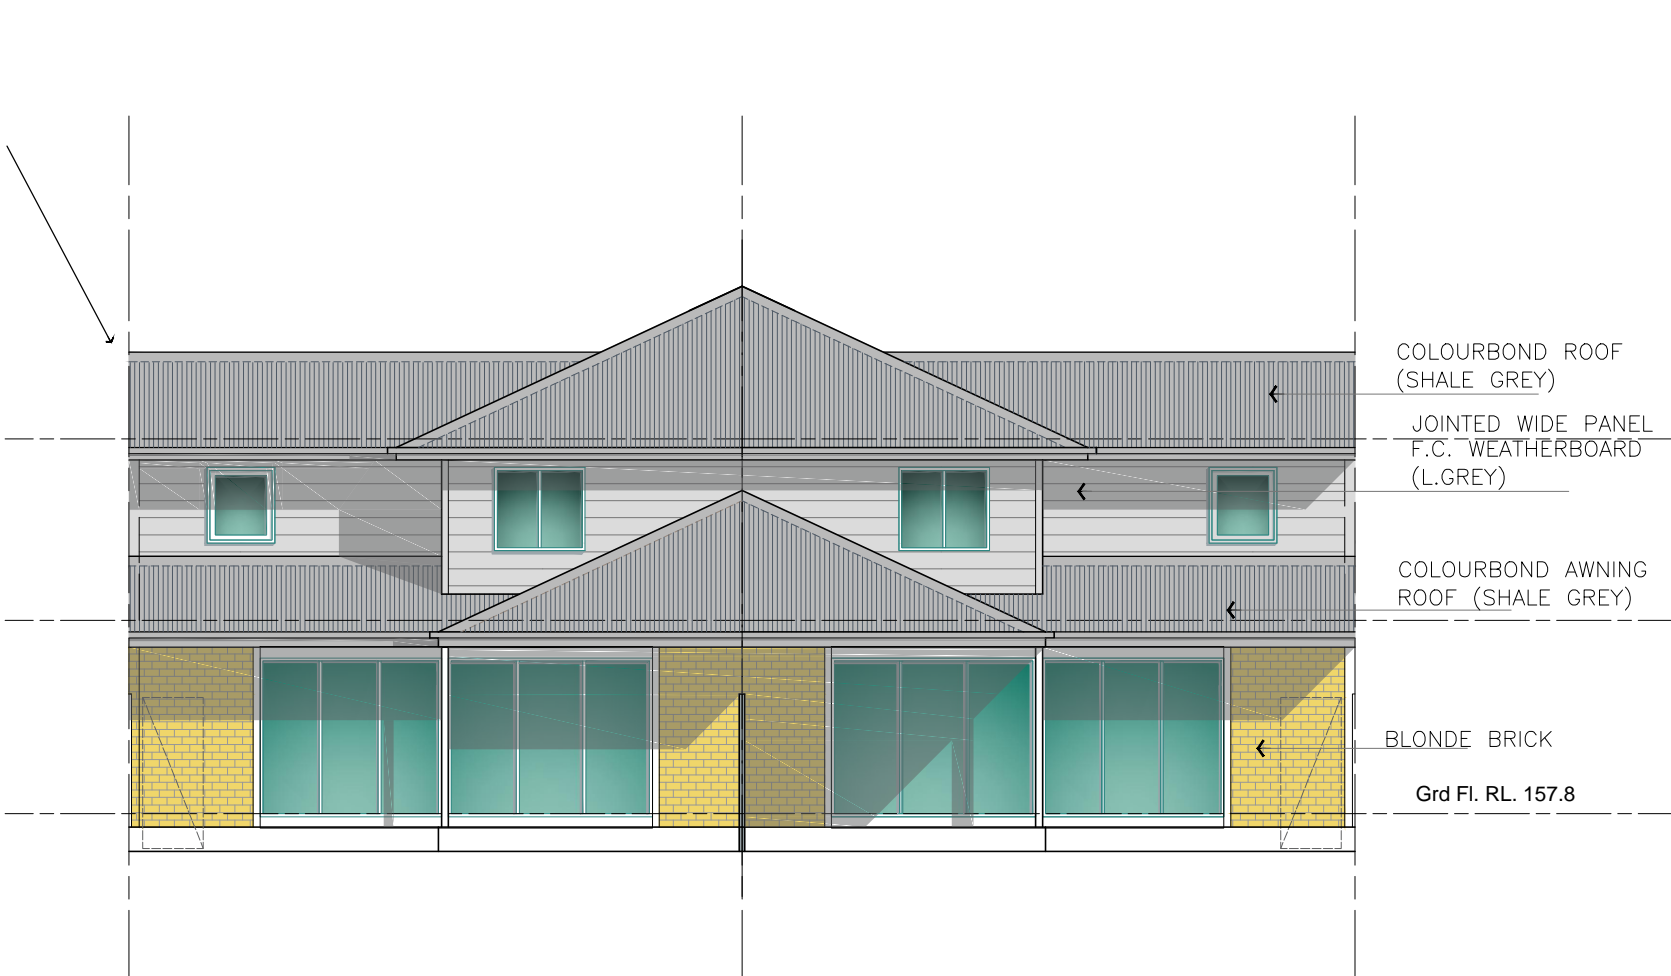


NORTHWESTERN ELEVATION



PERSPECTIVE




TOWN HOUSE TYPE-C  
Ground Floor Plan.  
Floor Area: 89.8 sm.

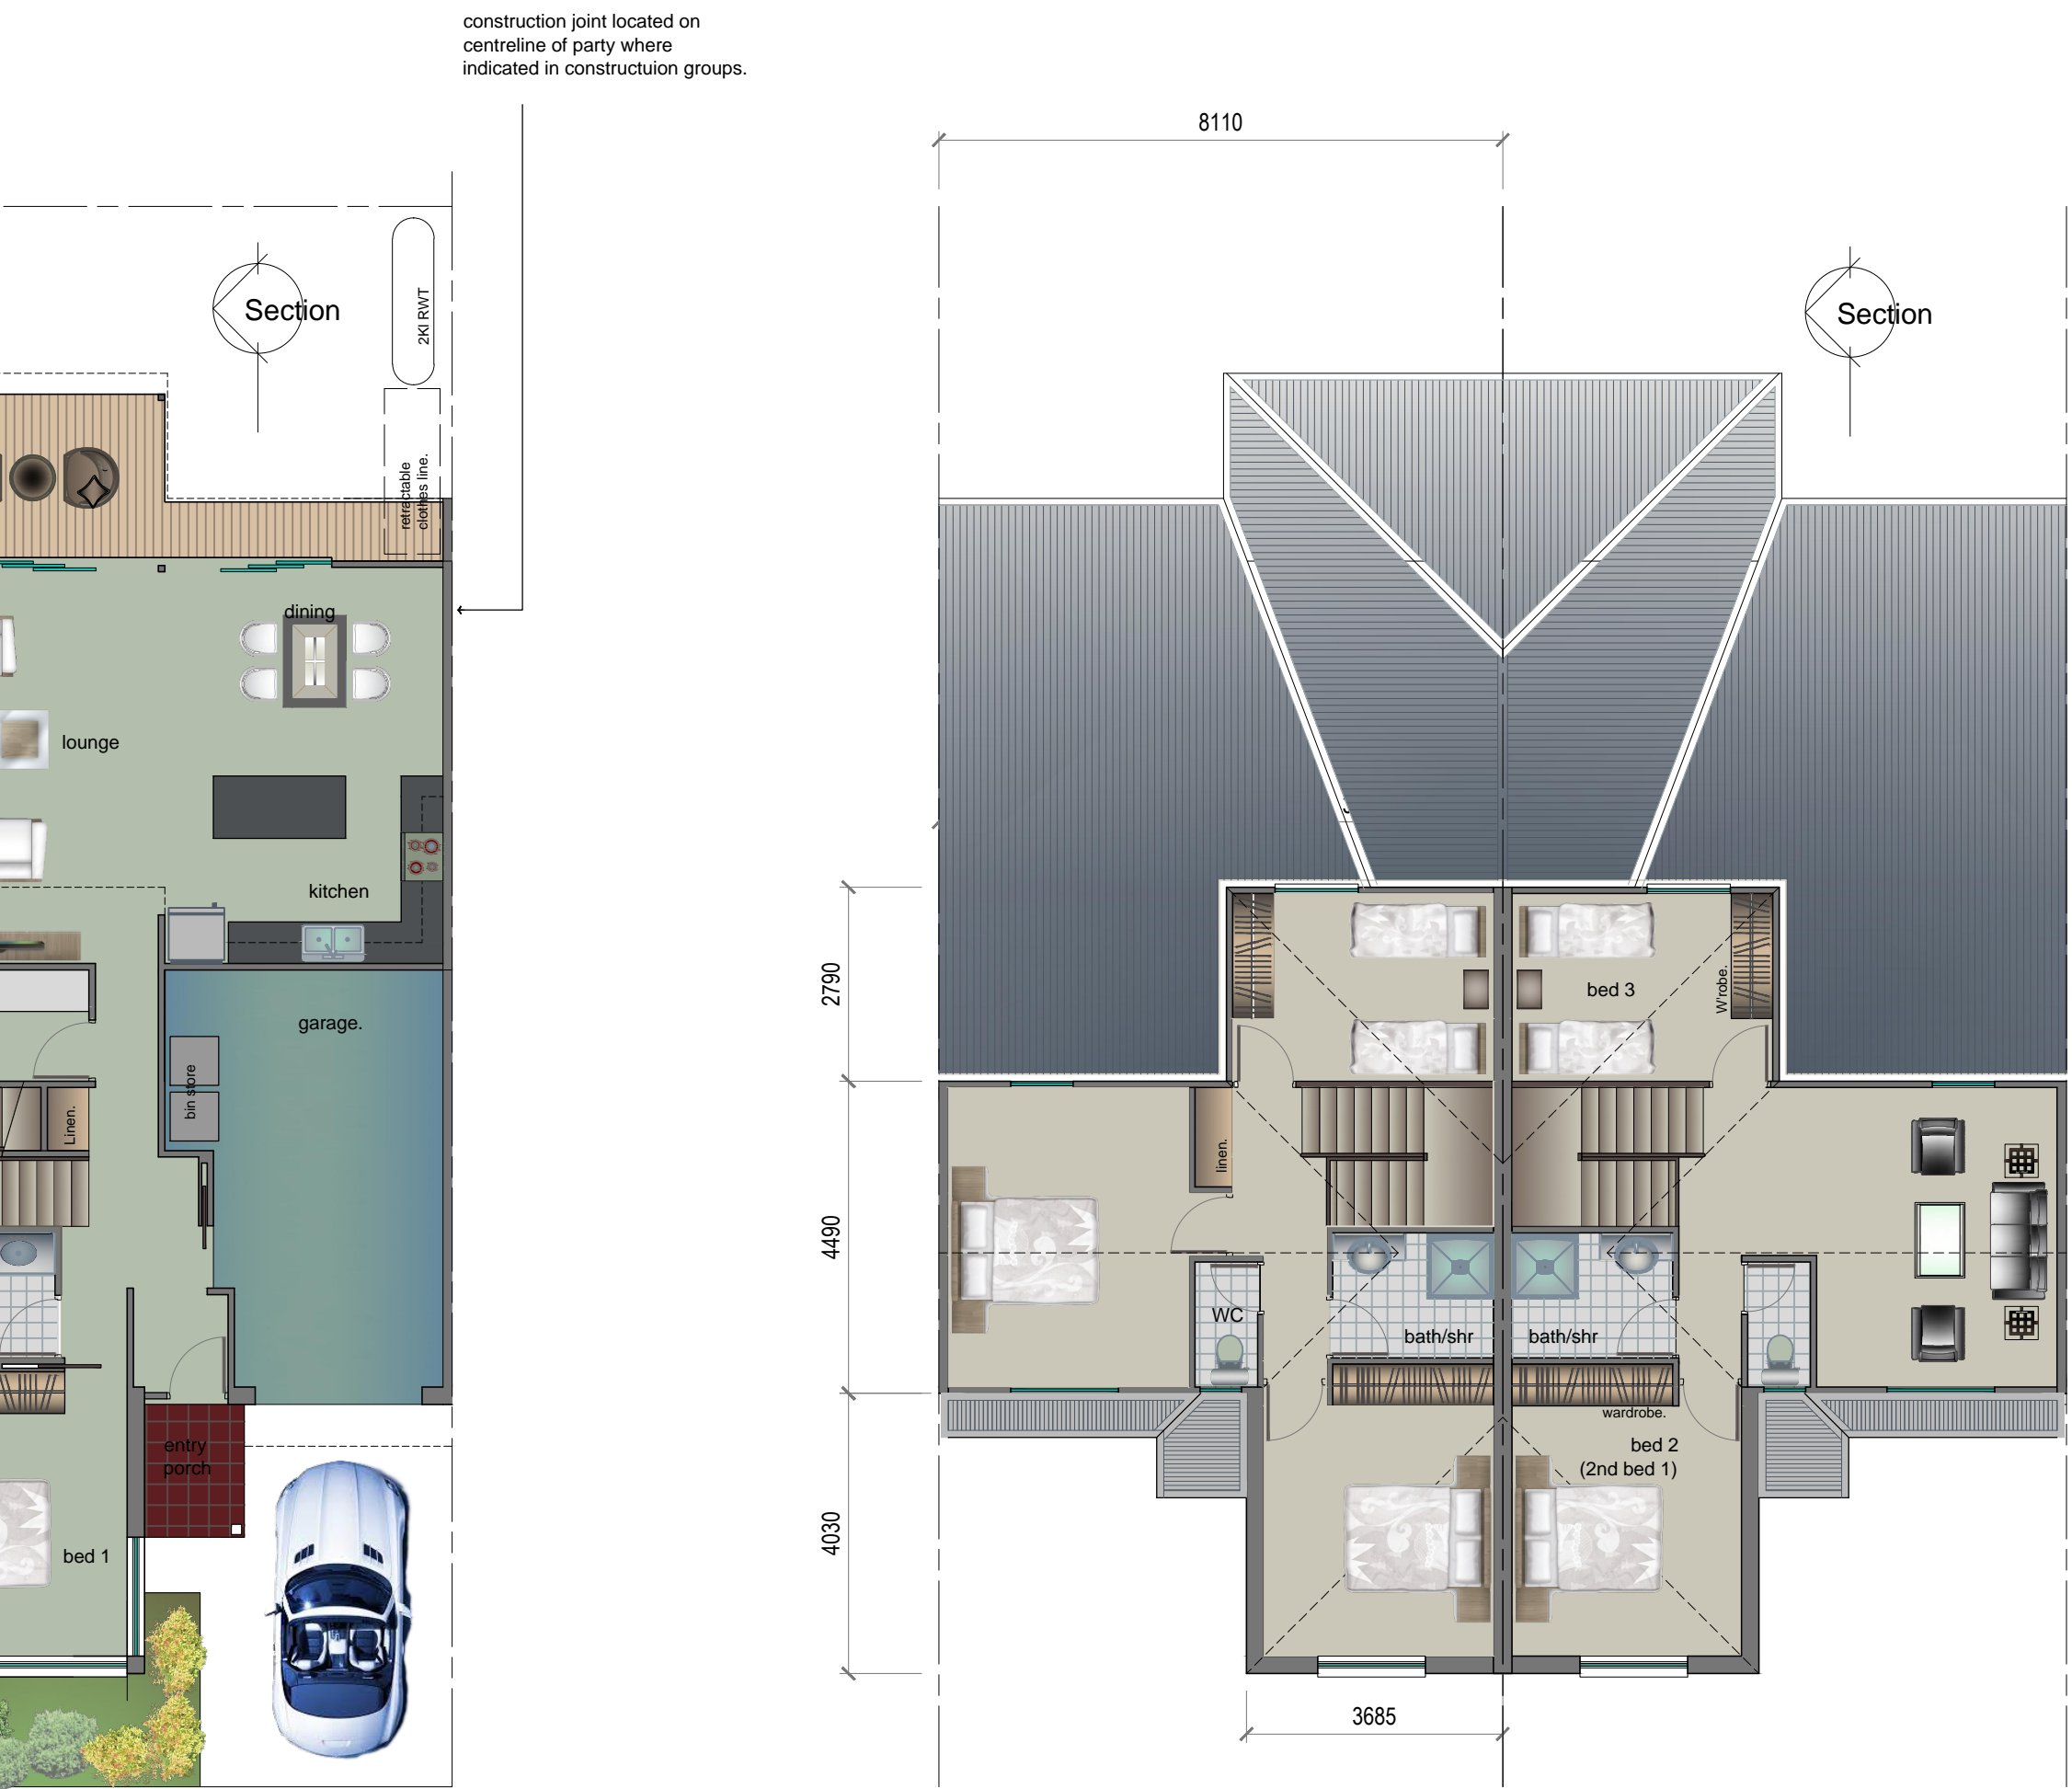

TOWN HOUSE TYPE-C.R.  
Ground Floor Plan.


TOWN HOUSE TYPE- C  
Ground Floor Plan.  
Floor Area: 63.3 sm.

TOWN HOUSE TYPE- C.R.  
First Floor Plan.

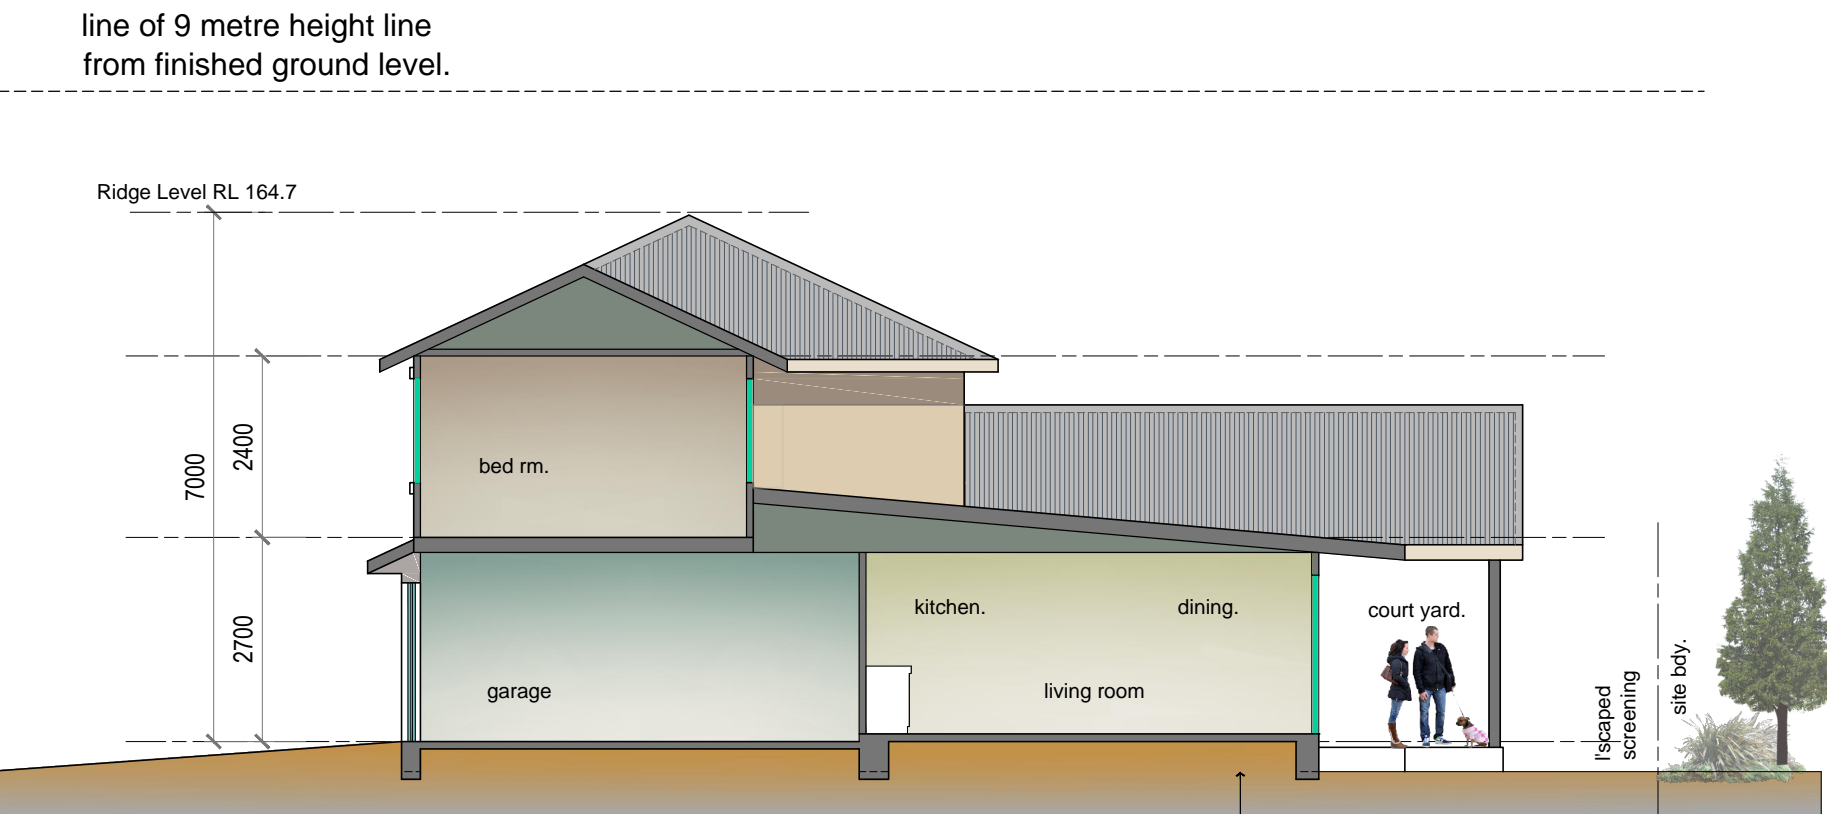

SCHEMATIC SECTION  
TYPE - C

NOTES:  
Where end walls are not party walls, include for minor stepping and / or windows.

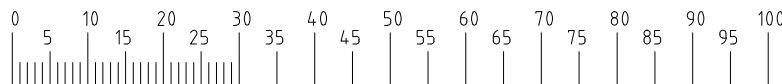

"CONTEMPORARY TYPE -B"

PROPOSED RESIDENTIAL DEVELOPMENT  
91 to 103 Menangle Street, Picton, NSW

"F" 07.07.2018 REVISED FACADE  
No. DATE REVISION OR ISSUE DWN. CHK.



WOODHOUSE & DANKS ARCHITECTS PTY LTD

In collaboration with

DRAKE DESIGNS Building & Design Consultants

Stephen R Fayle  
ABN: 26 064 690 106  
ARN: 3274

Picton NSW.  
Tel : 0407 939 181 / 02 4681 9950

Suite 207 Level 2, 20 Dale Street,  
Brookvale NSW 2100  
T: (02) 9939 8810  
E: admin@woodhousedanks.com.au

TOWNHOUSE TYPE "C" - 14,15,22,24,33,& 34  
FLOOR PLAN , ELEVATIONS & SECTION

JOB No.  
16006

SCALE  
1 : 100 @ A1  
DATE  
July 2018  
CAD FILE  
K:\2016\16006 Menangle St Picton \townhouse

DWG. No. REV

DA 2.3 F