



North

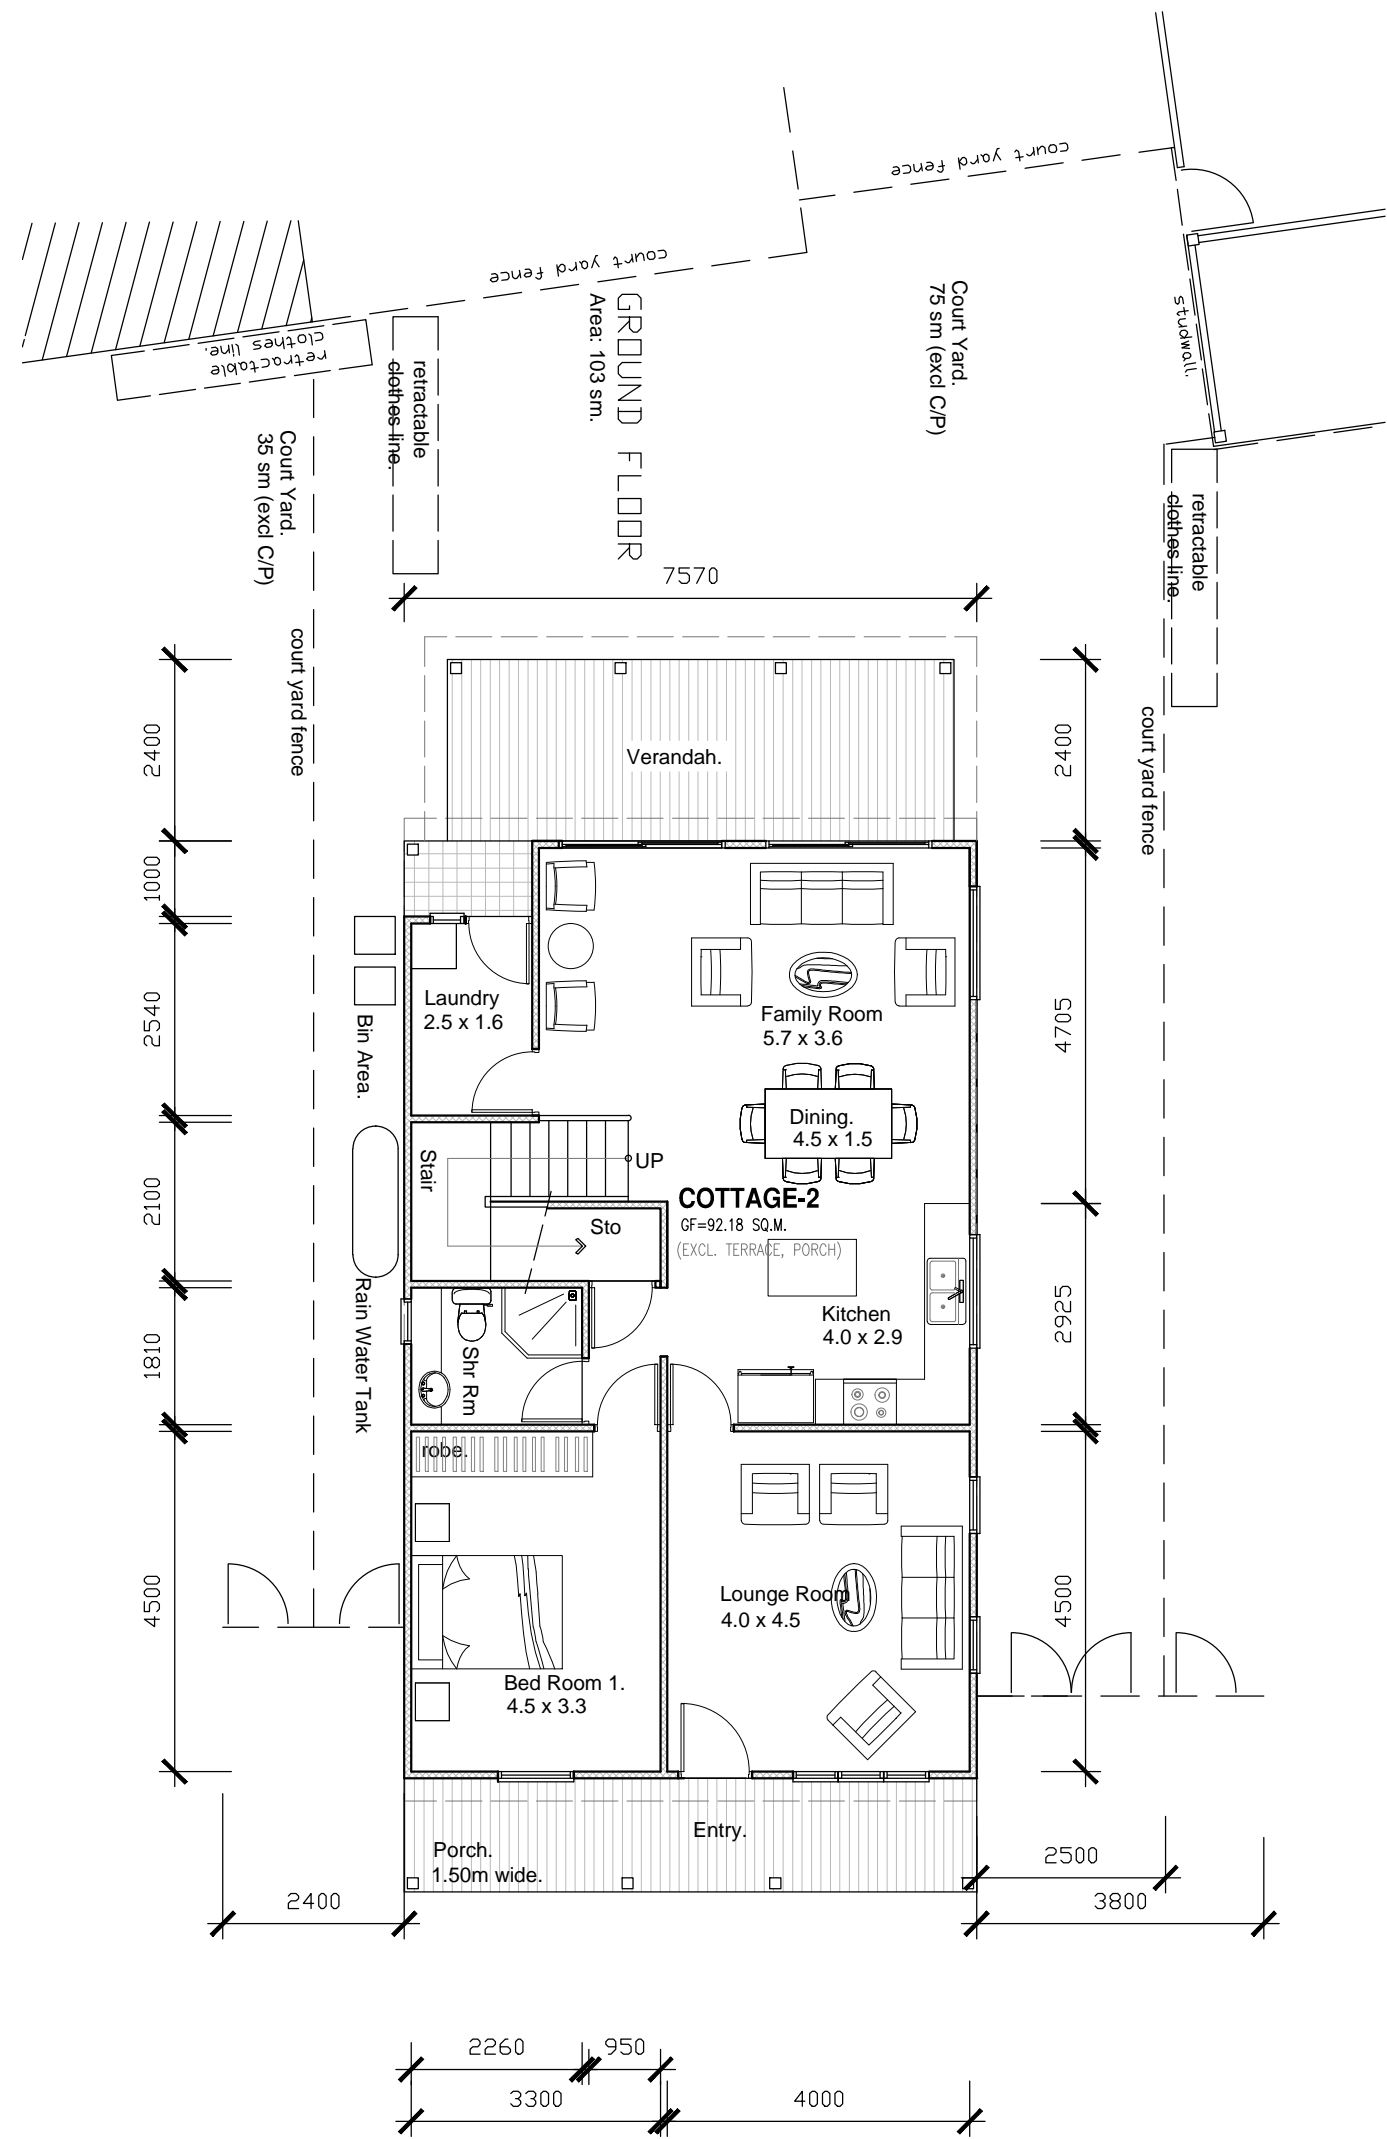

GROUND FLOOR PLAN

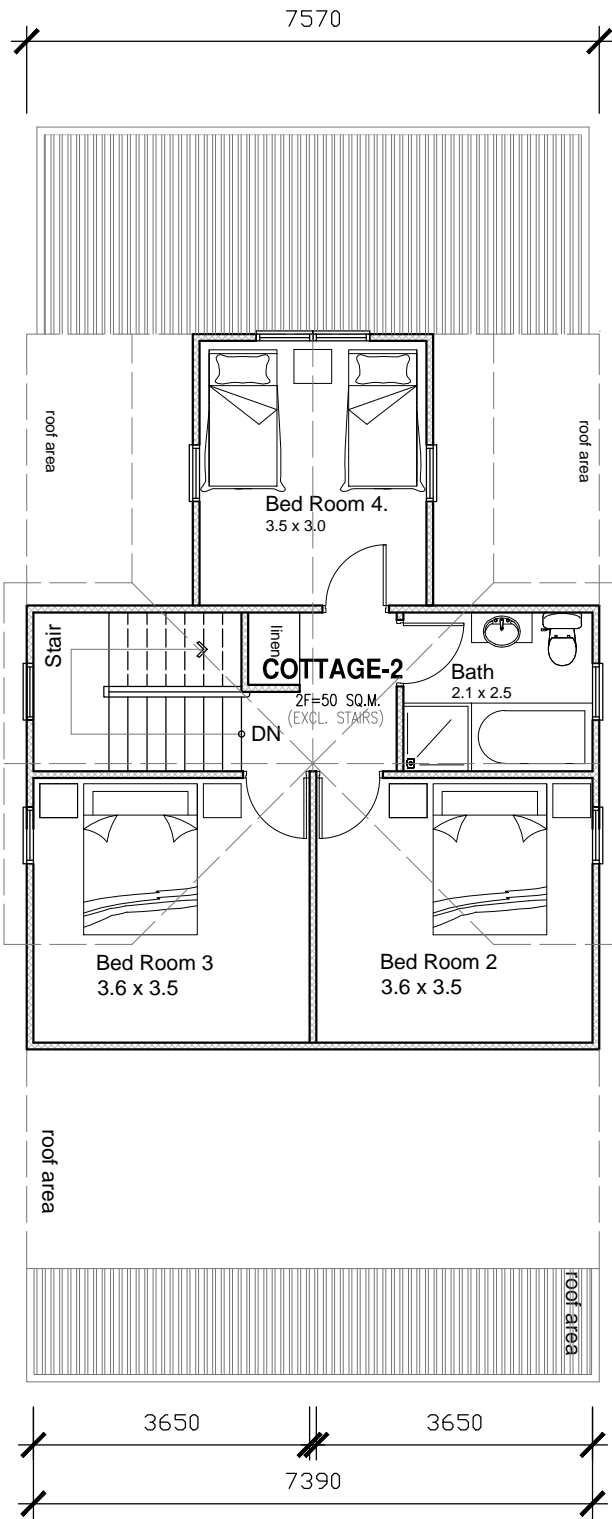

FIRST FLOOR PLAN




South Eastern Elevation.




North Western Elevation.



North Eastern Elevation.

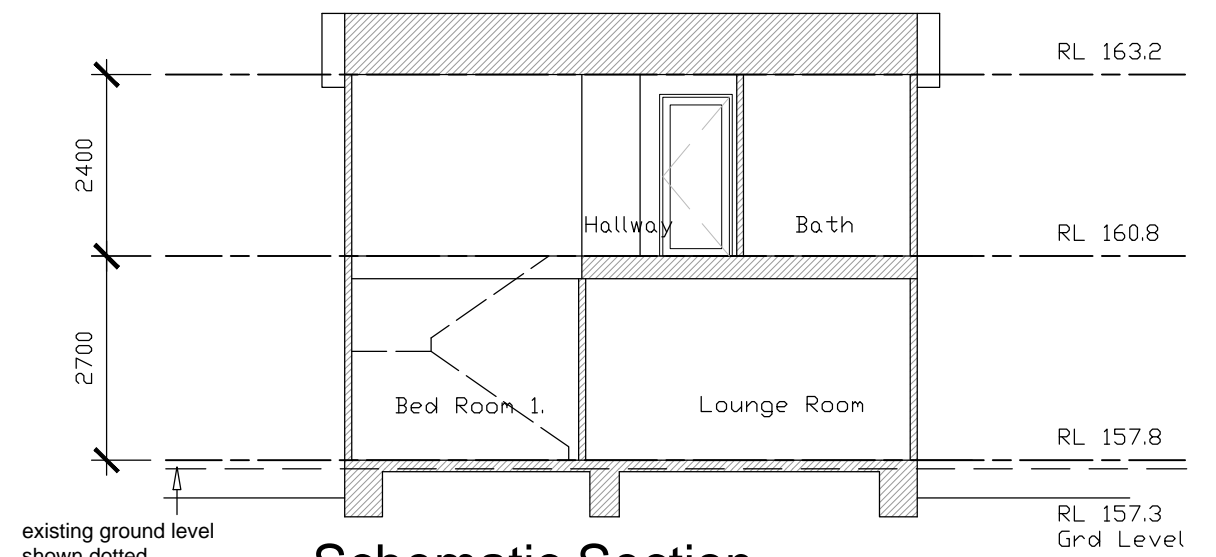


Schematic Section

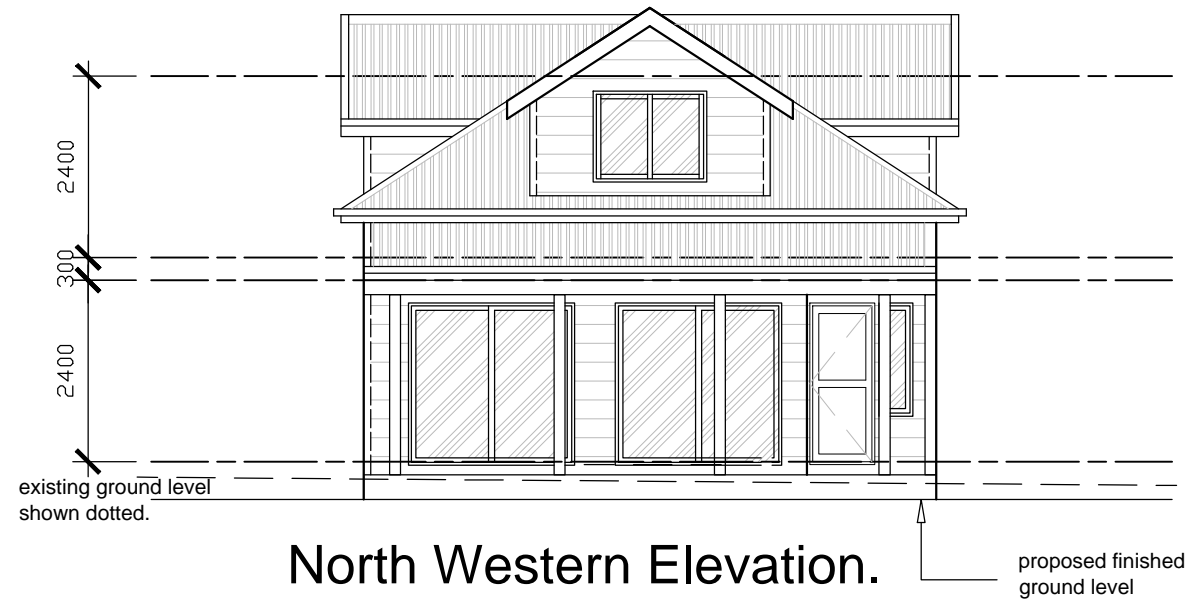

North Western Elevation.

COTTAGE No: 2.  
Sections & Elevations.

# PROPOSED RESIDENTIAL DEVELOPMENT 91 to 103 Menangle Street, Picton, NSW

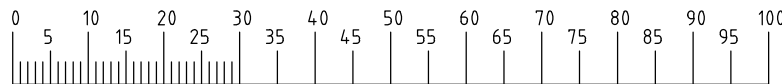

WOODHOUSE & DANKS ARCHITECTS PTY LTD

In collaboration with

DRAKE DESIGNS Building & Design Consultants

Stephen R Fayle  
ABN: 26 064 690 106  
ARN: 3274

Picton NSW.  
Tel : 0407 939 181 / 02 4681 9950

Suite 207 Level 2, 20 Dale Street,  
Brookvale NSW 2100  
T: (02) 9939 8810  
E: admin@woodhousedanks.com.au

## COTTAGE- 2 DETAILS FLOOR PLANS, ELEVATIONS & SECTION

SCALE  
1 : 100 @ A1

DATE July 2018  
CAD FILE K:\2016\16006 Menangle St Picton\townhouse

JOB No.

16006

DWG. No. REV

DA 9.3A

No. DATE REVISION OR ISSUE DWN. CHK.