




North

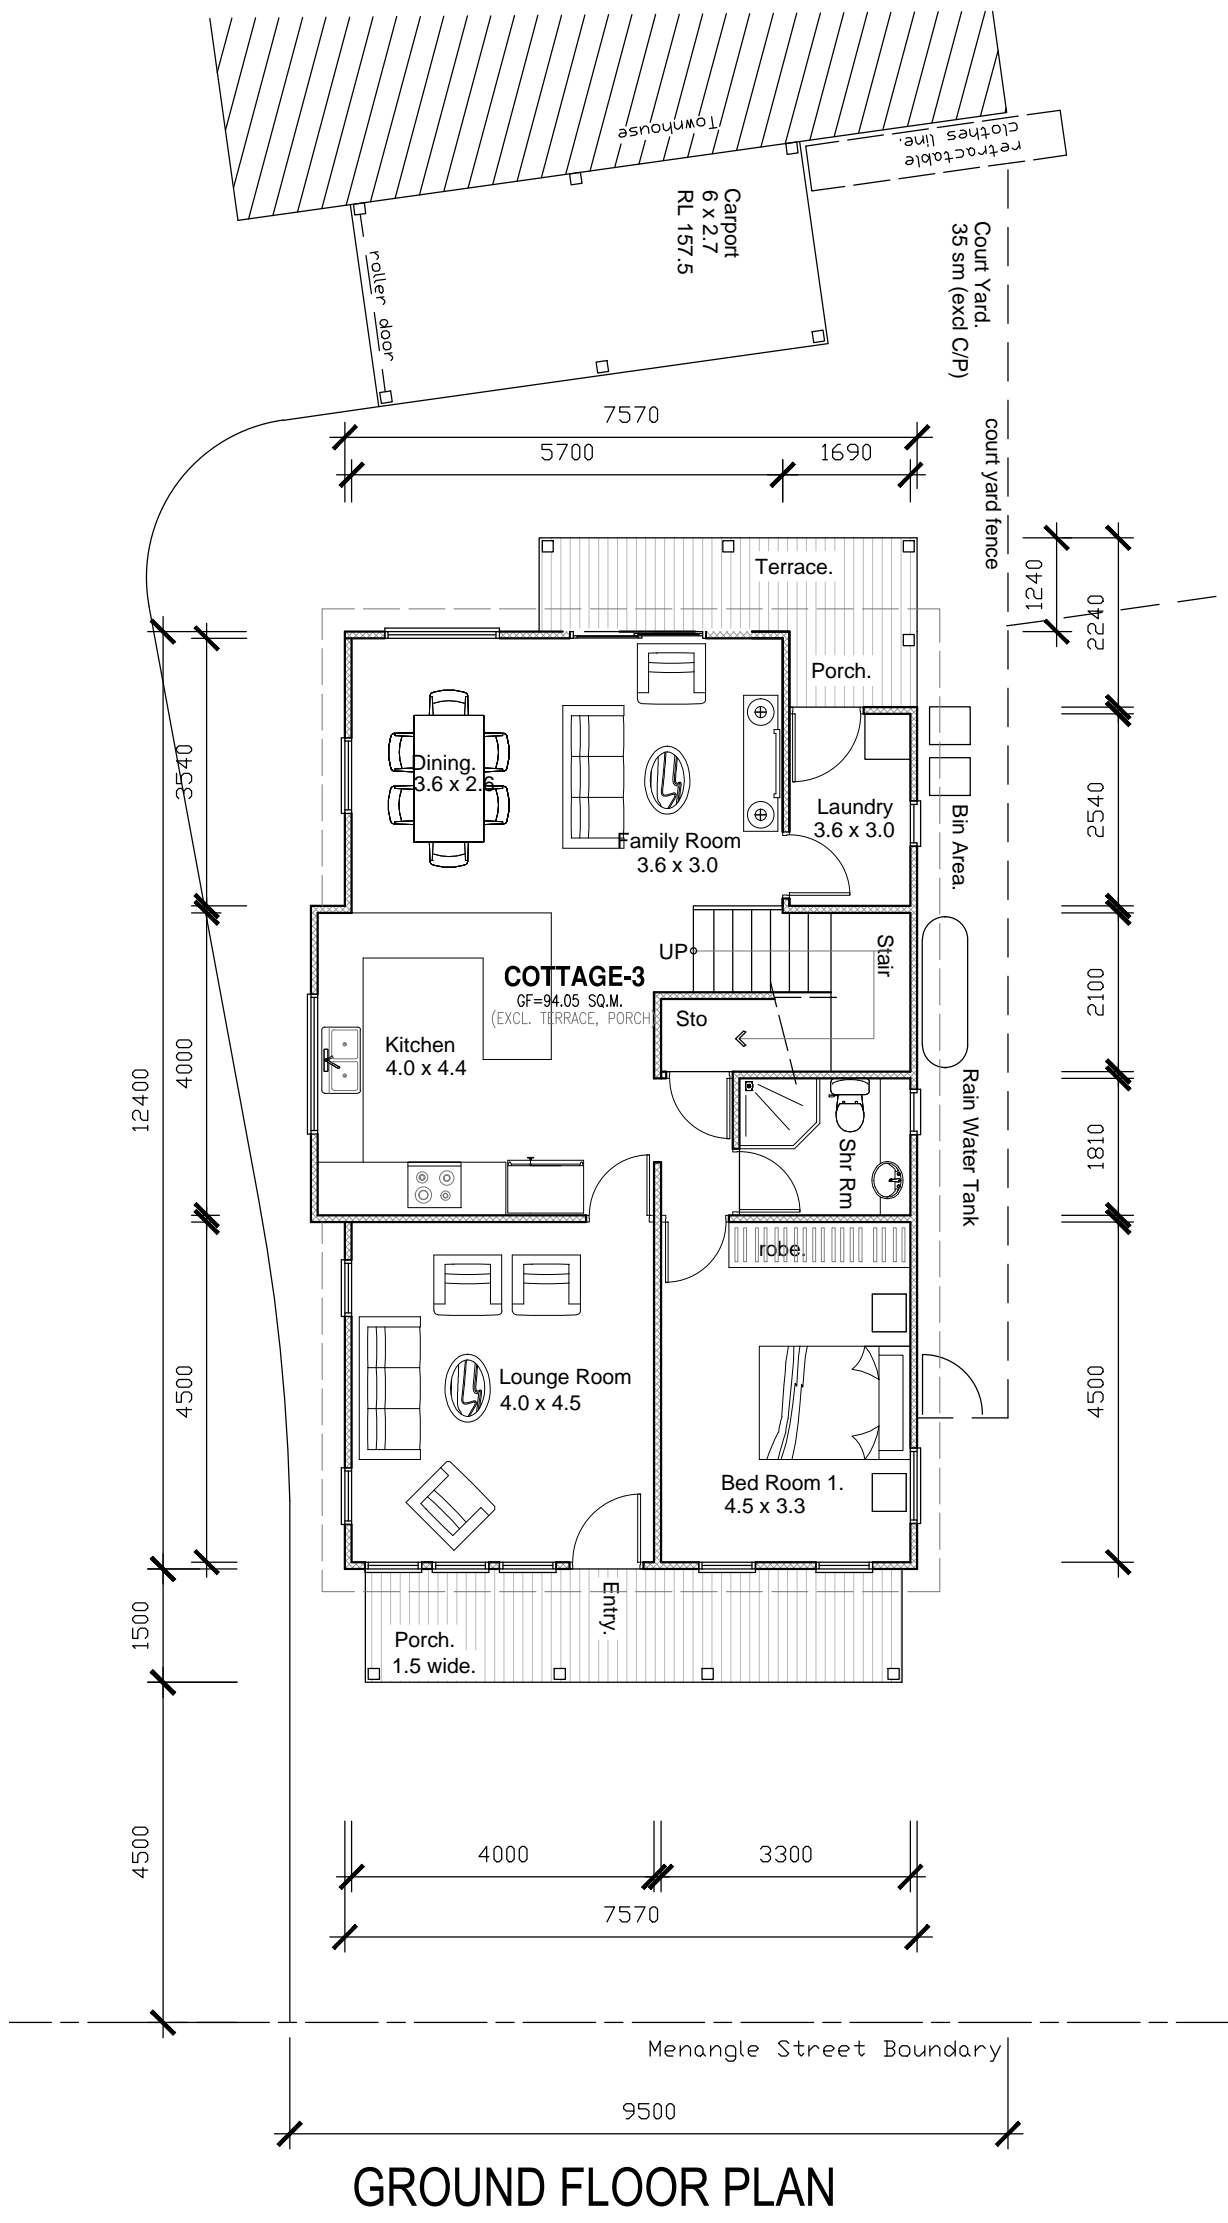


GROUND FLOOR PLAN

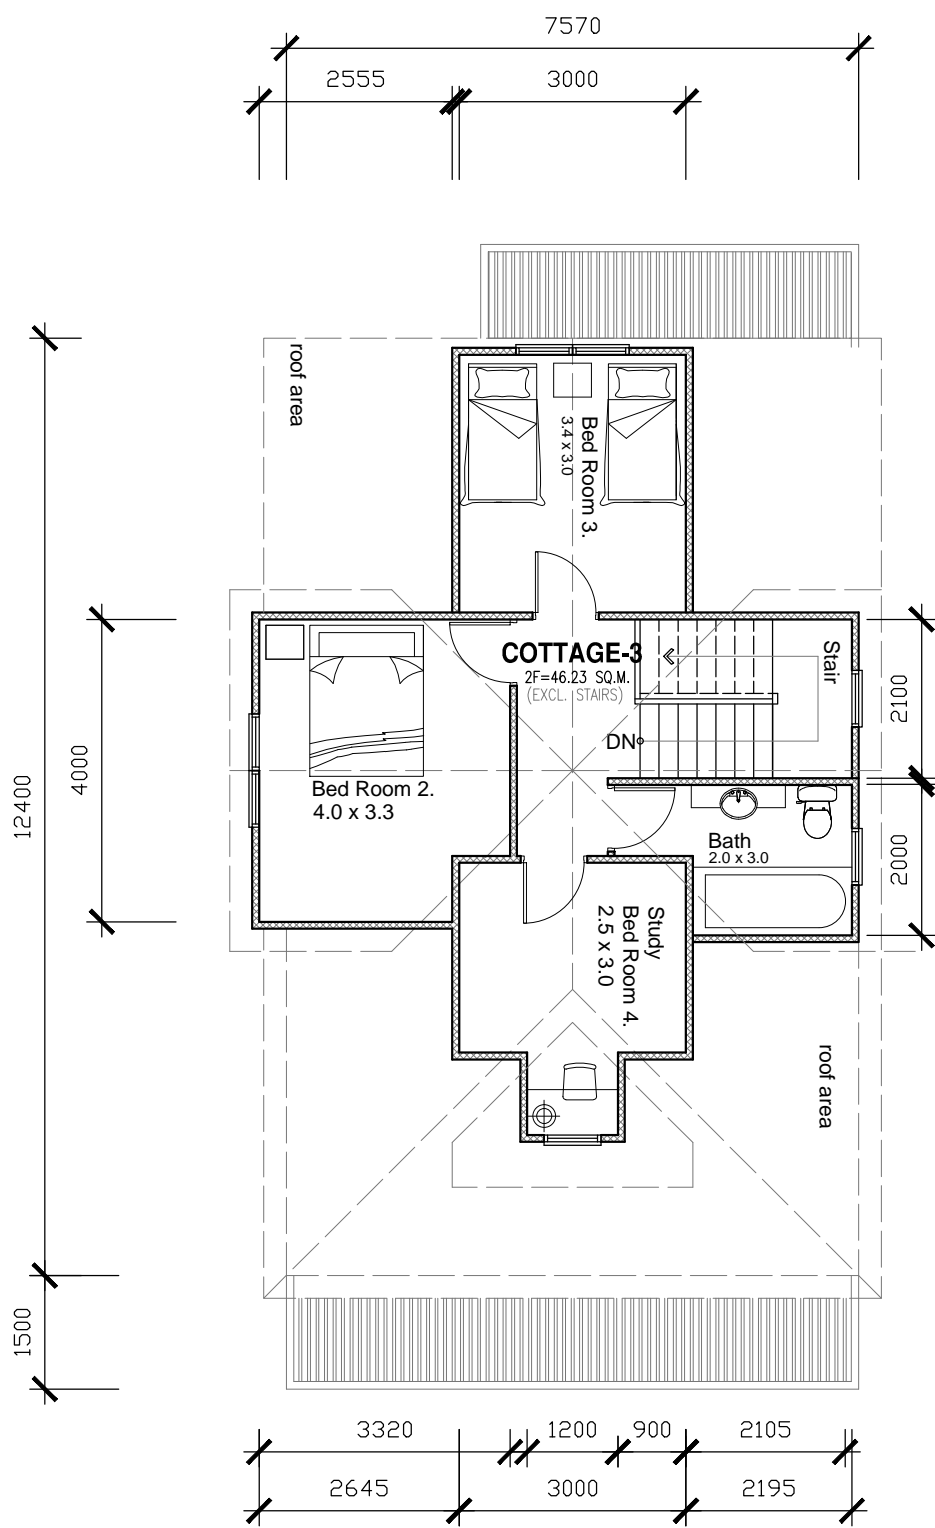


FIRST FLOOR PLAN

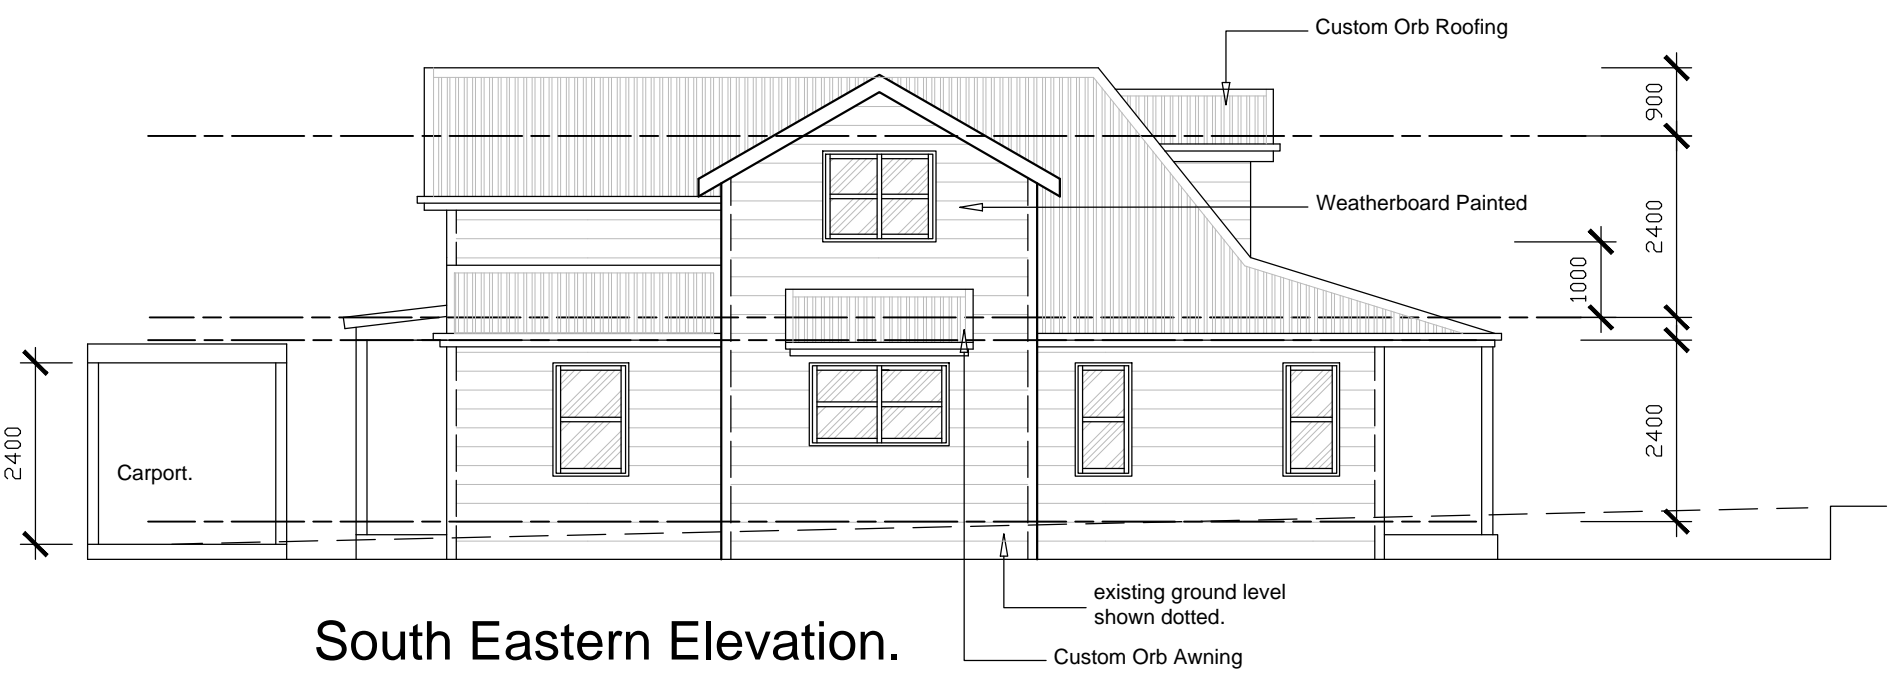

South Eastern Elevation.

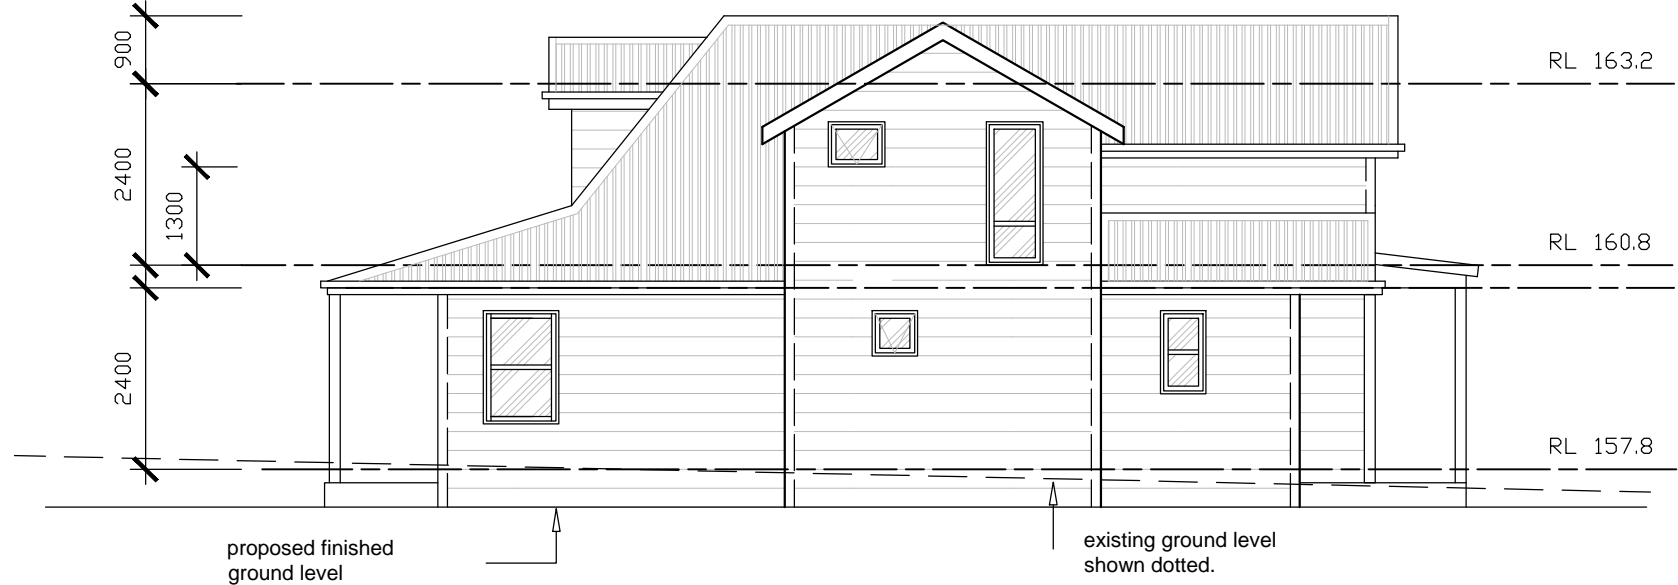

North Western Elevation.

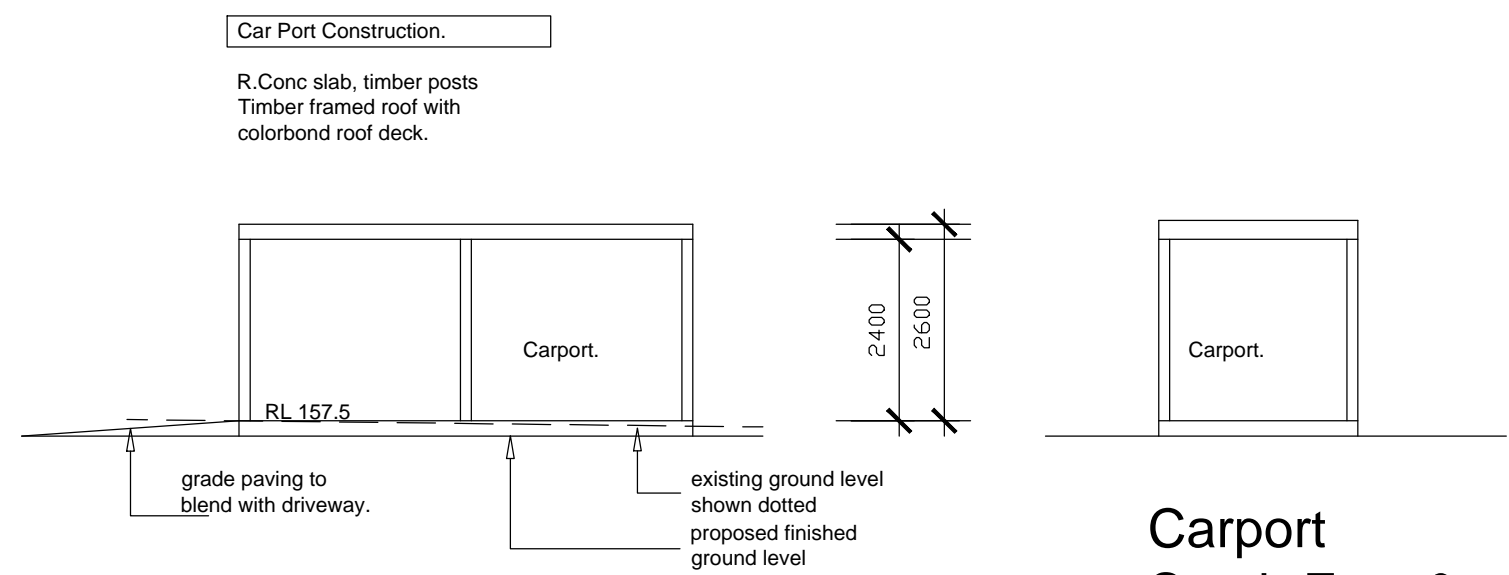


Carport  
Typical Side Elev.


Carport  
South East &  
North West Elevations.



North Eastern Elevation.

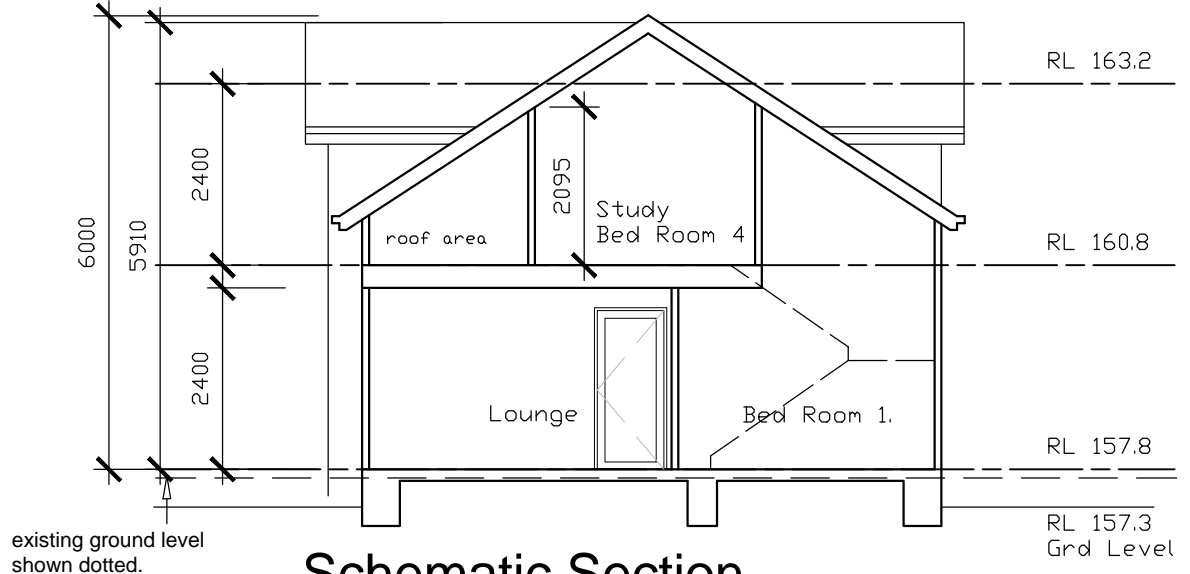

Schematic Section

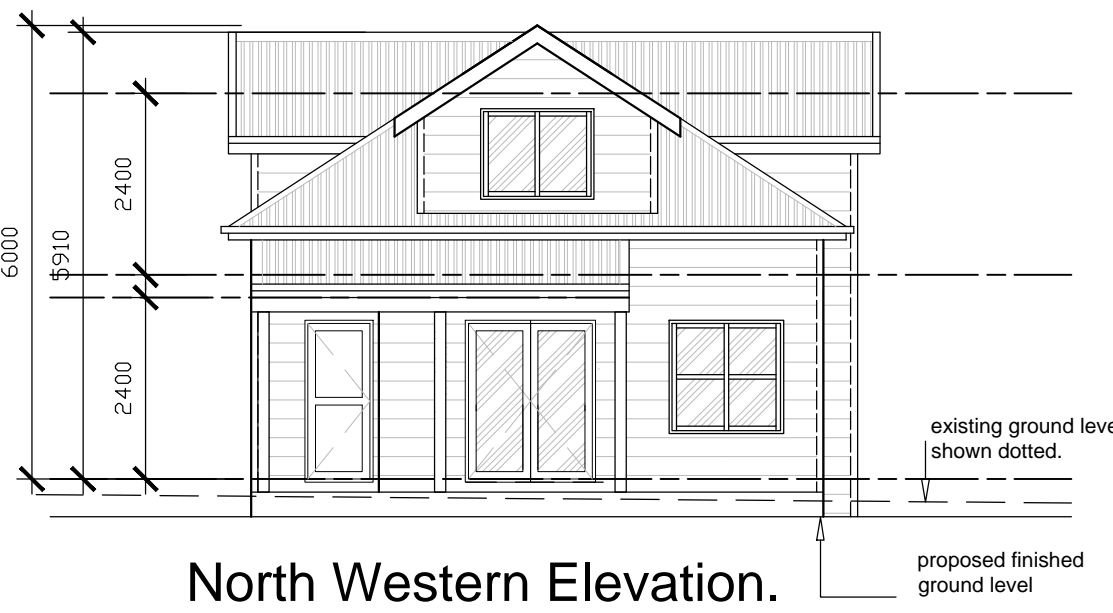

North Western Elevation.

COTTAGE No: 3.  
Sections & Elevations.

# PROPOSED RESIDENTIAL DEVELOPMENT 91 to 103 Menangle Street, Picton, NSW



WOODHOUSE & DANKS ARCHITECTS PTY LTD

In collaboration with

DRAKE DESIGNS Building & Design Consultants

Stephen R Fayle  
ABN: 26 064 690 106  
ARN: 3274

Suite 207 Level 2, 20 Dale Street,  
Brookvale NSW 2100  
T: (02) 9939 8810  
E: admin@woodhousedanks.com.au

Picton NSW.  
Tel : 0407 939 181 / 02 4681 9950

## COTTAGE -1 DETAILS FLOOR PLANS, ELEVATIONS & SECTION

SCALE

1 : 100 @ A1

DATE

July 2018

CAD FILE

K:\2016\16006 Menangle St Picton townhouse

JOB No.

16006

DWG. No.

REV

DA 9.4A

No. DATE REVISION OR ISSUE DWN. CHK.