




LOT 17  
SEC 3  
DP 758972  
2028.1m<sup>2</sup>

STREET  
CLOSE

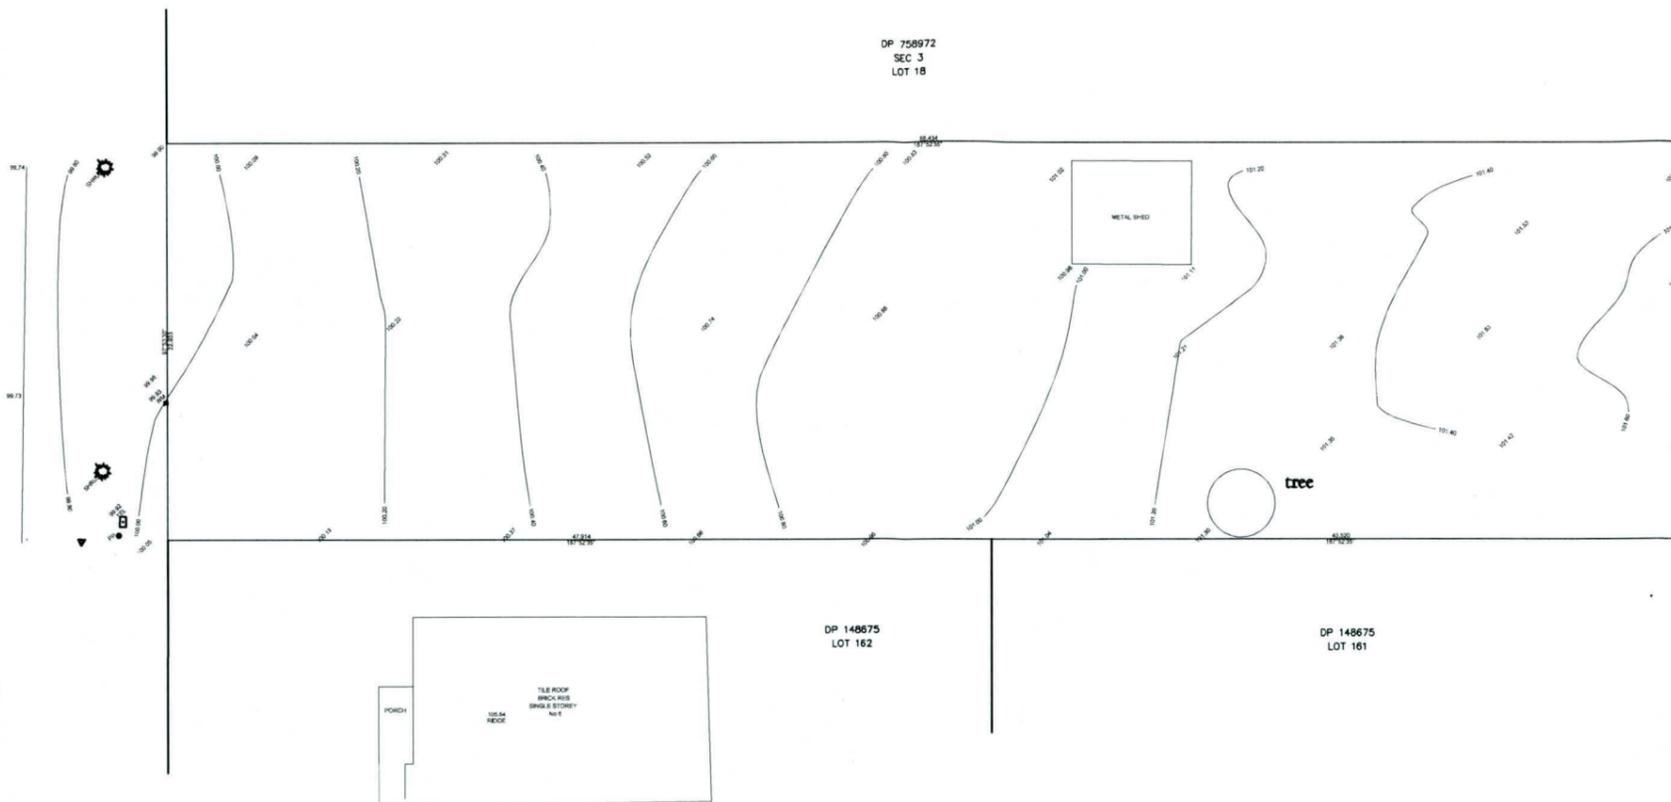


Existing Site Plan  
Scale 1:400



LOT 17  
SEC 3  
DP 758972  
2028.1m<sup>2</sup>

STREET  
CLOSE

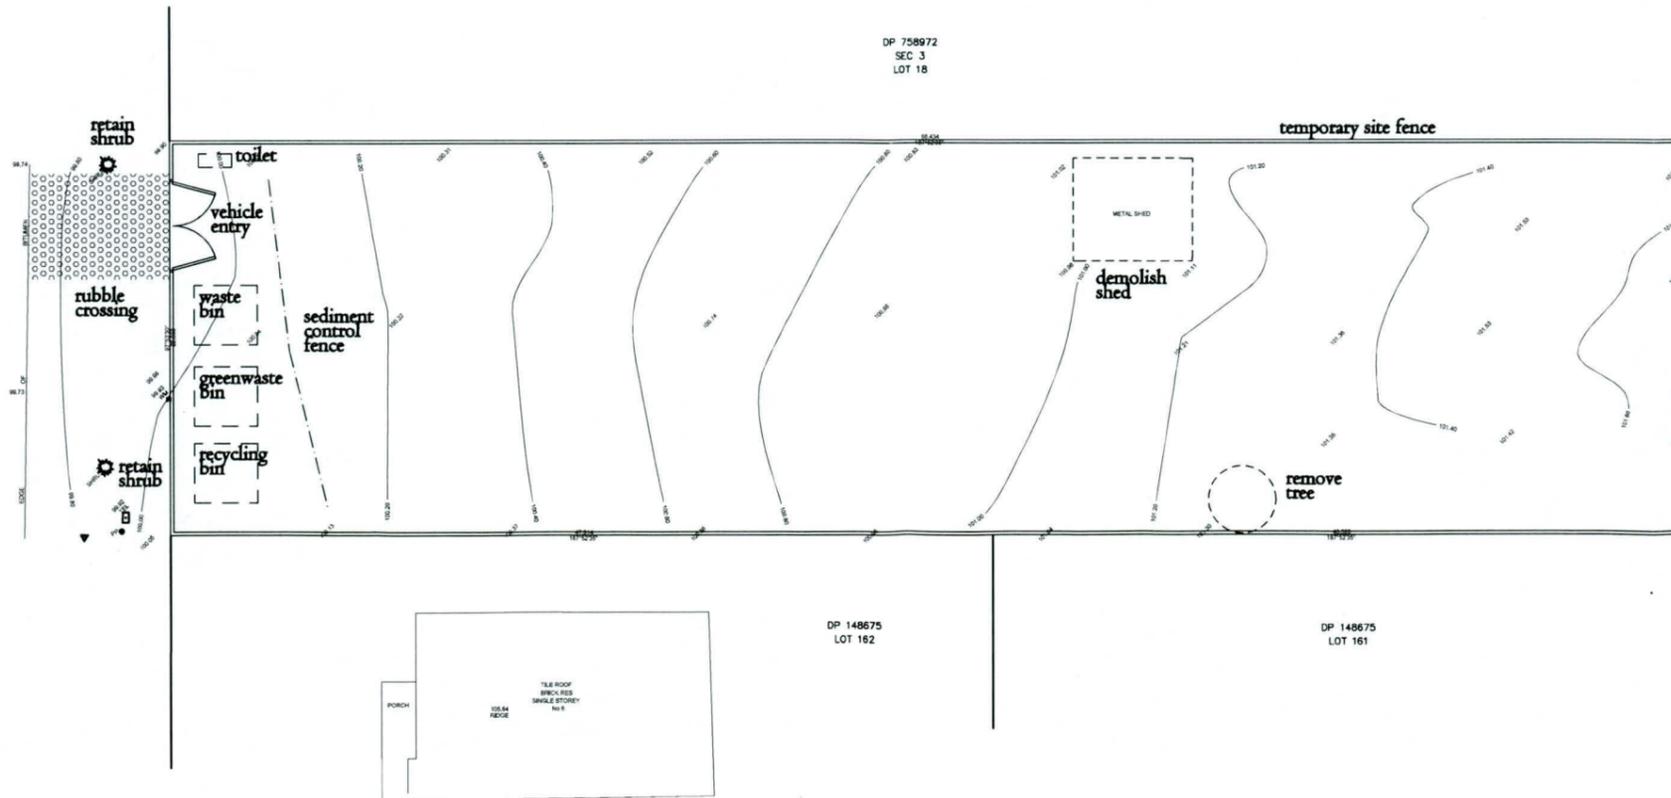

Demolition Plan  
Scale 1:400

NOTES:

1. Levels shown are approx only and should be verified on site
2. Figured dimensions are to be taken in preference to scaling
3. All measurements are in mm unless otherwise stated
4. Window sizes are nominal only. Final window sizes by builder.
5. Dimensions are to be verified on site by builder before commencement of work.
6. Any items shown or drawn on the enclosed plans but not listed as an inclusion will be deemed an exclusion

Issue	Amendment	Date
Approval from client		Date

Client:  
**S & H Kadir Pty Ltd**

Job:  
**Proposed Senior Housing Residence**

4 Close Street, Thirlmere  
Drawing:  
**Existing Site Plan & Demolition Plan**

Scale: <b>1:400</b>	Date: <b>15-10-18</b>
Drawing No: <b>2234-4 r.mcq</b>	Sheet: <b>11</b> ISSUE: <b>E</b>

house design



**DRAFTING & DESIGN**  
PO Box 7323 Mount Annan NSW 2567  
**Mobile: 0408 443 187**  
Fax: 0246461756  
matthew@devinedrafting.com.au

© Devine Drafting & Design Pty Ltd 2018