
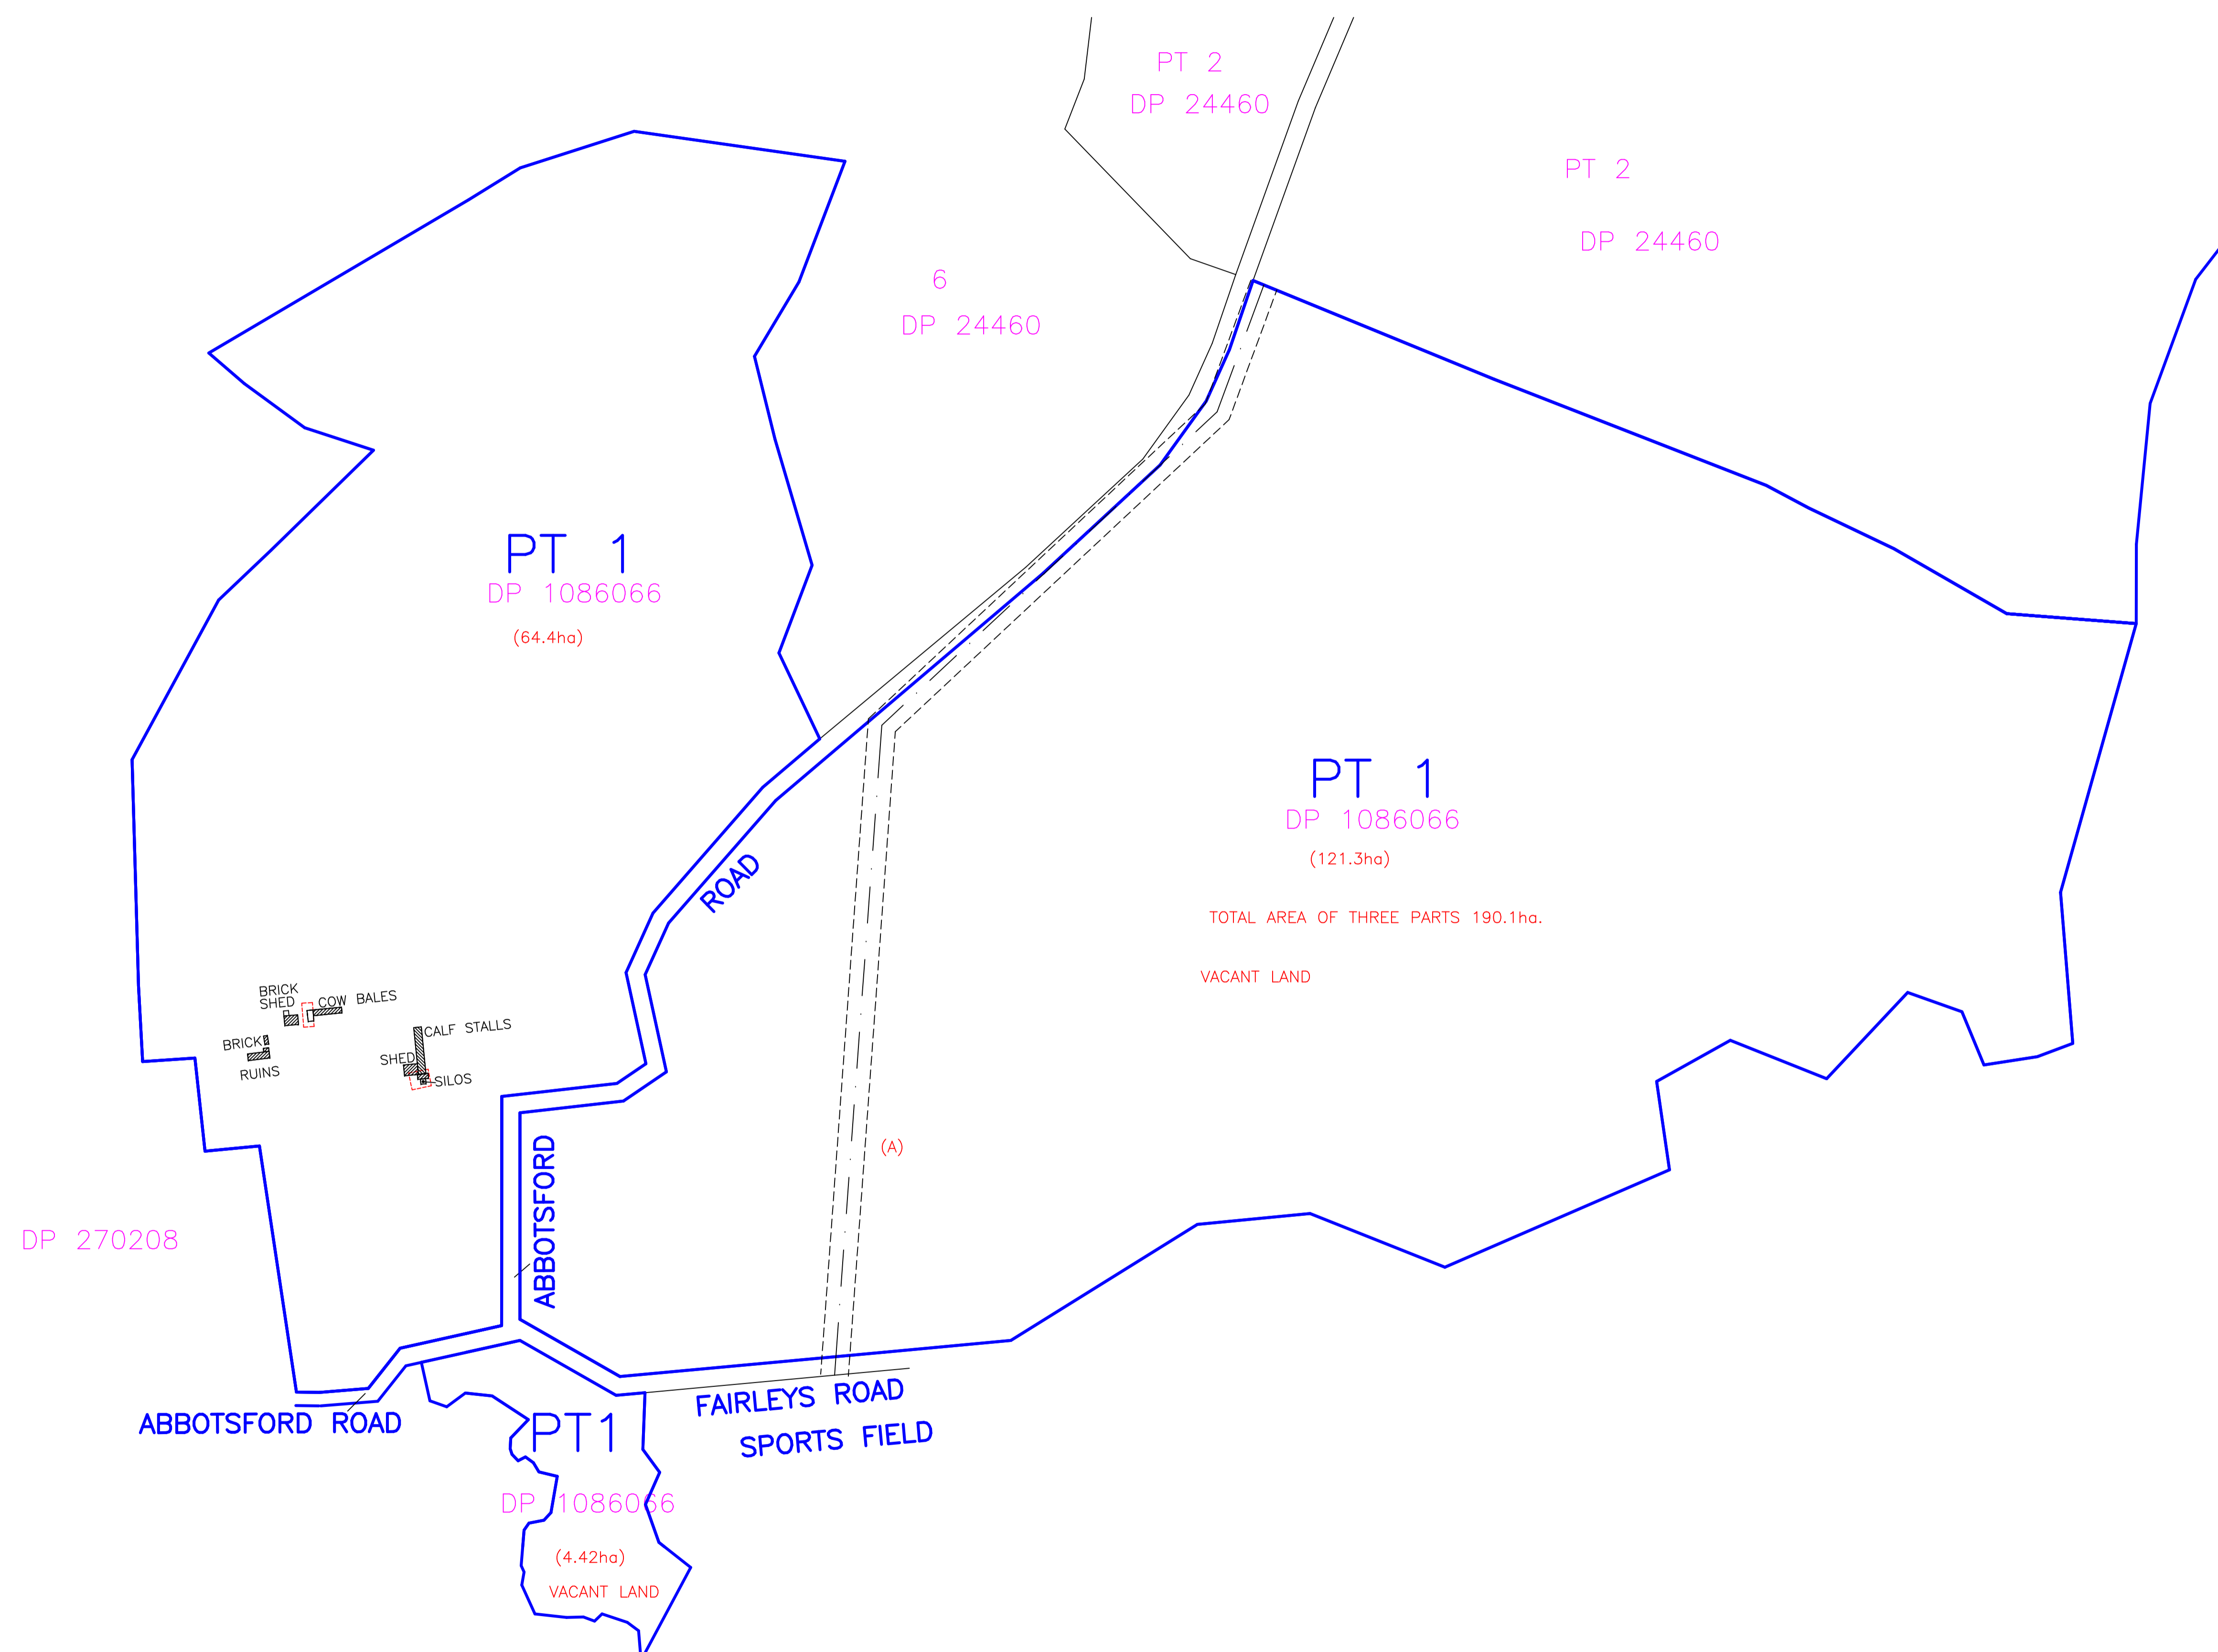


SITE PLAN SHOWING LOCATION OF BUILDING IMPROVEMENTS

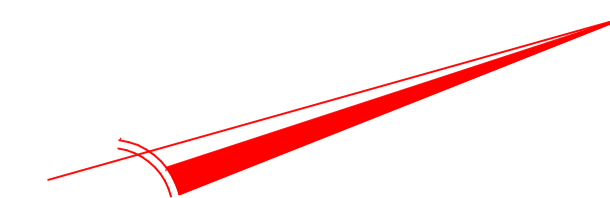

NOTES:
 1. CONTOURS HAVE BEEN OBTAINED FROM LIDAR DATA SUPPLIED BY GEOSCIENCE AUSTRALIA;
 2. ALL DIMENSIONS ARE APPROXIMATE AND SUBJECT TO FINAL SURVEY;
 3. CONTOUR INTERVAL 1 METRE—ALL LEVELS ARE ON AUST HEIGHT DATUM

(A)—DENOTES EASEMENT FOR TRANSMISSION LINE 30.48 WIDE (H588160)

SCHEDULE OF AMENDMENTS			
AMEND. N°.	AMENDMENT DETAIL	EDITION	DATE ISSUED
1	ORIGINAL ISSUE	A	15/5/2019
REIN WARRY AND CO. CONSULTING SURVEYORS <small>3/67 MENANGLE ST PICTON NSW 2571 PH: (02) 46773144 reinwarry@bigpond.com</small>			
L.G.A. SHIRE OF WOLLONDILLY		LOC: PICTON	RED. RATIO 1:4000 "A1" DATE: 15/5/2019

PLAN SHOWING SITE IMPROVEMENTS FOR THE SUBDIVISION DEVELOPMENT OF L01 DP1086066

DESIGN: DRW
DRAWN: DRW
SHEET 2 OF

FILE N° 7042
DA