



SECTION S/01  
SCALE 1:100 @ A2

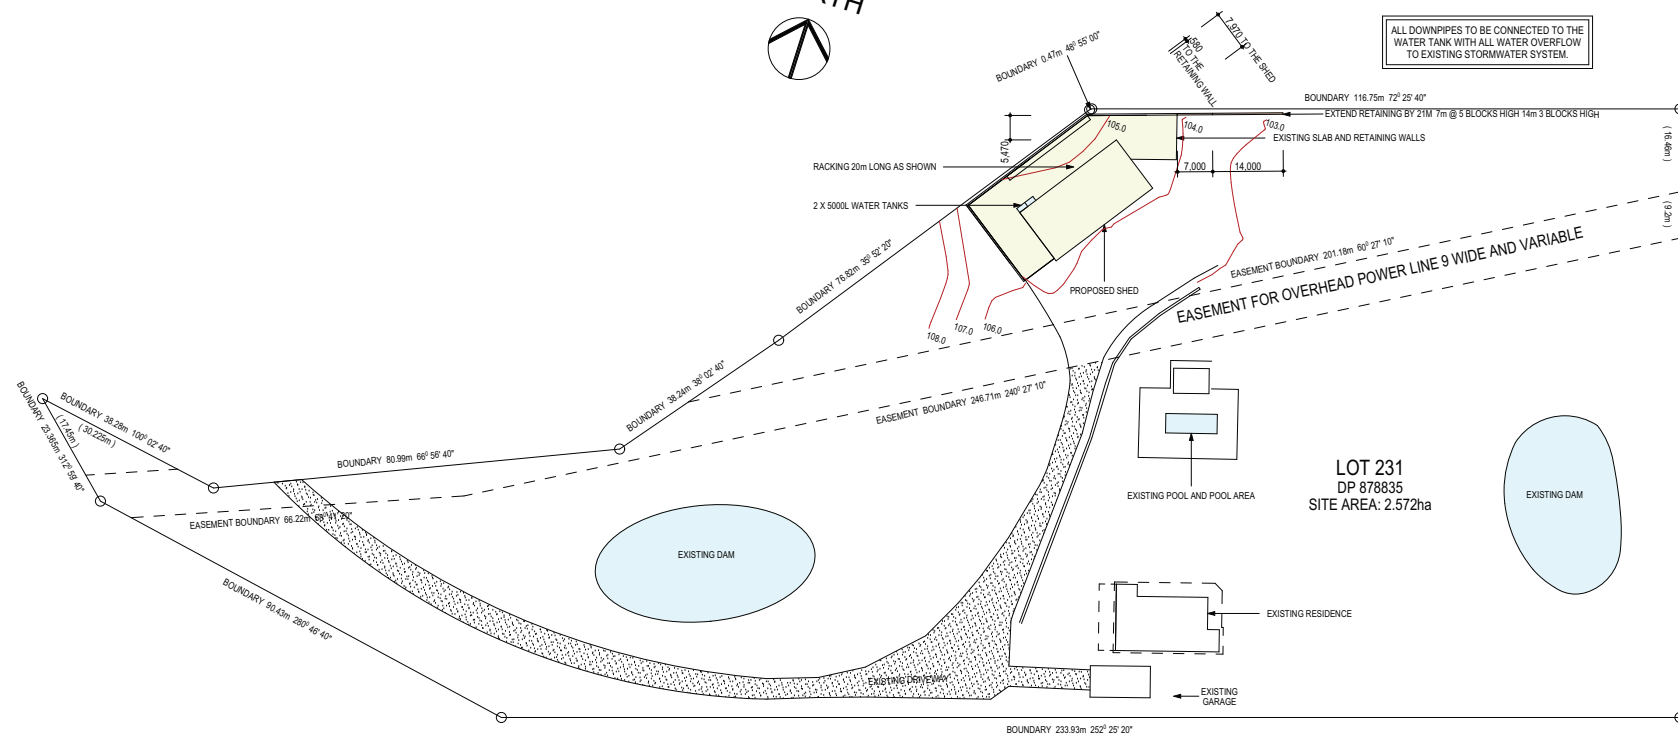

SITE PLAN  
SCALE 1:750 @ A2

#### SITE PLAN NOTES

1. Levels are approx only and should be verified on site prior to construction.
2. All services are to be located by builder prior to commencement of work.
3. Sydney Water approval required prior to commencement of work.
4. Connect all down pipes to existing stormwater system.

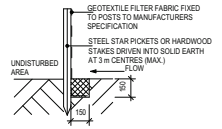

1. SILTATION FENCING IS TO BE PLACED AS SHOWN ON THE SITE PLAN SO AS TO PREVENT SILT RUN OFF TO ANY ADJOINING PROPERTY OR THE STREET. THIS MEASURE IS TO BE PLACED PRIOR TO ANY EXCAVATION WORK AND IS TO BE REMOVED ONLY WHEN THE SITE SURFACE HAS BEEN STABILIZED, E PAVED, LANDSCAPED OR TURFED.
2. CRUSHED ROCK AGGREGATE (40 mm) IS TO BE PLACED AS AN ACCESS DRIVEWAY TO THE SITE AND MUST BE MAINTAINED THROUGHOUT THE COURSE OF CONSTRUCTION

#### SOIL EROSION AND SEDIMENTATION CONTROL

LEGEND	SYMBOL
FENCE	—
CONTOUR LINES	—
STORMWATER	—
SEDIMENT FENCE	—
SEWER MAIN	—
BENCHMARK	⊙
SEWER MANHOLE	⊙ SMH
STORMWATER PIT	⊙ SP
WATERTANK	⊙ WT
HYDRANT	⊙ H
POWER POLE	⊙ PP
EXISTING TREE	⊙
TREE TO BE REMOVED	⊙

			PROJECT NAME : Proposed Shed and continued Use of Retaining Wall and Slab DRAWING TITLE : Section and Proposed Site Plan	CLIENT NAME : Mr N Russell SITE DETAILS: 735 Remembrance Driveway Menangle	PLOT DATE: 6/06/2018 DRAWING NO: 9020 SOFTWARE: ArchiCad V 21 ISSUE : A SHEET NO : 3 of 3	 ABN : 21 003 757 444 P: (02) 46 772 489 E: mail@abodedrafting.com.au
6/06/2018	FIRST ISSUE	A	DRAWN BY : WC CHECKED BY : GKI	LOT NO: 231 SECT: - D P NO: 878835 SITE AREA: 2.572 ha		
DATE	REVISION	ISSUE	LONGITUDE: 150.69429 LATITUDE: -34.12688	FRONTAGE: 120.80 m LGA: WOLLONDILLY ZONE: RU2		