



# SITE PLAN SHOWING PROPOSED THREE (3) LOT SUBDIVISION

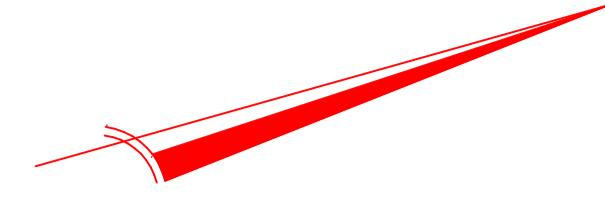

No.	Bearing	Distance
49	186°57'59"	23.995
50	191°07'30"	9.431
51	196°27'30"	25.372
52	312°20'15"	40.536
53	22°55'48"	18.798
54	73°36'39"	35.398
55	114°53'51"	43.163
56	161°43'43"	17.534
57	195°44'09"	12.381
58	171°08'40"	27.629
59	170°58'00"	45.965
60	100°02'37"	24.647
61	108°33'19"	35.84
62	161°36'30"	38.588
63	236°33'30"	51.588

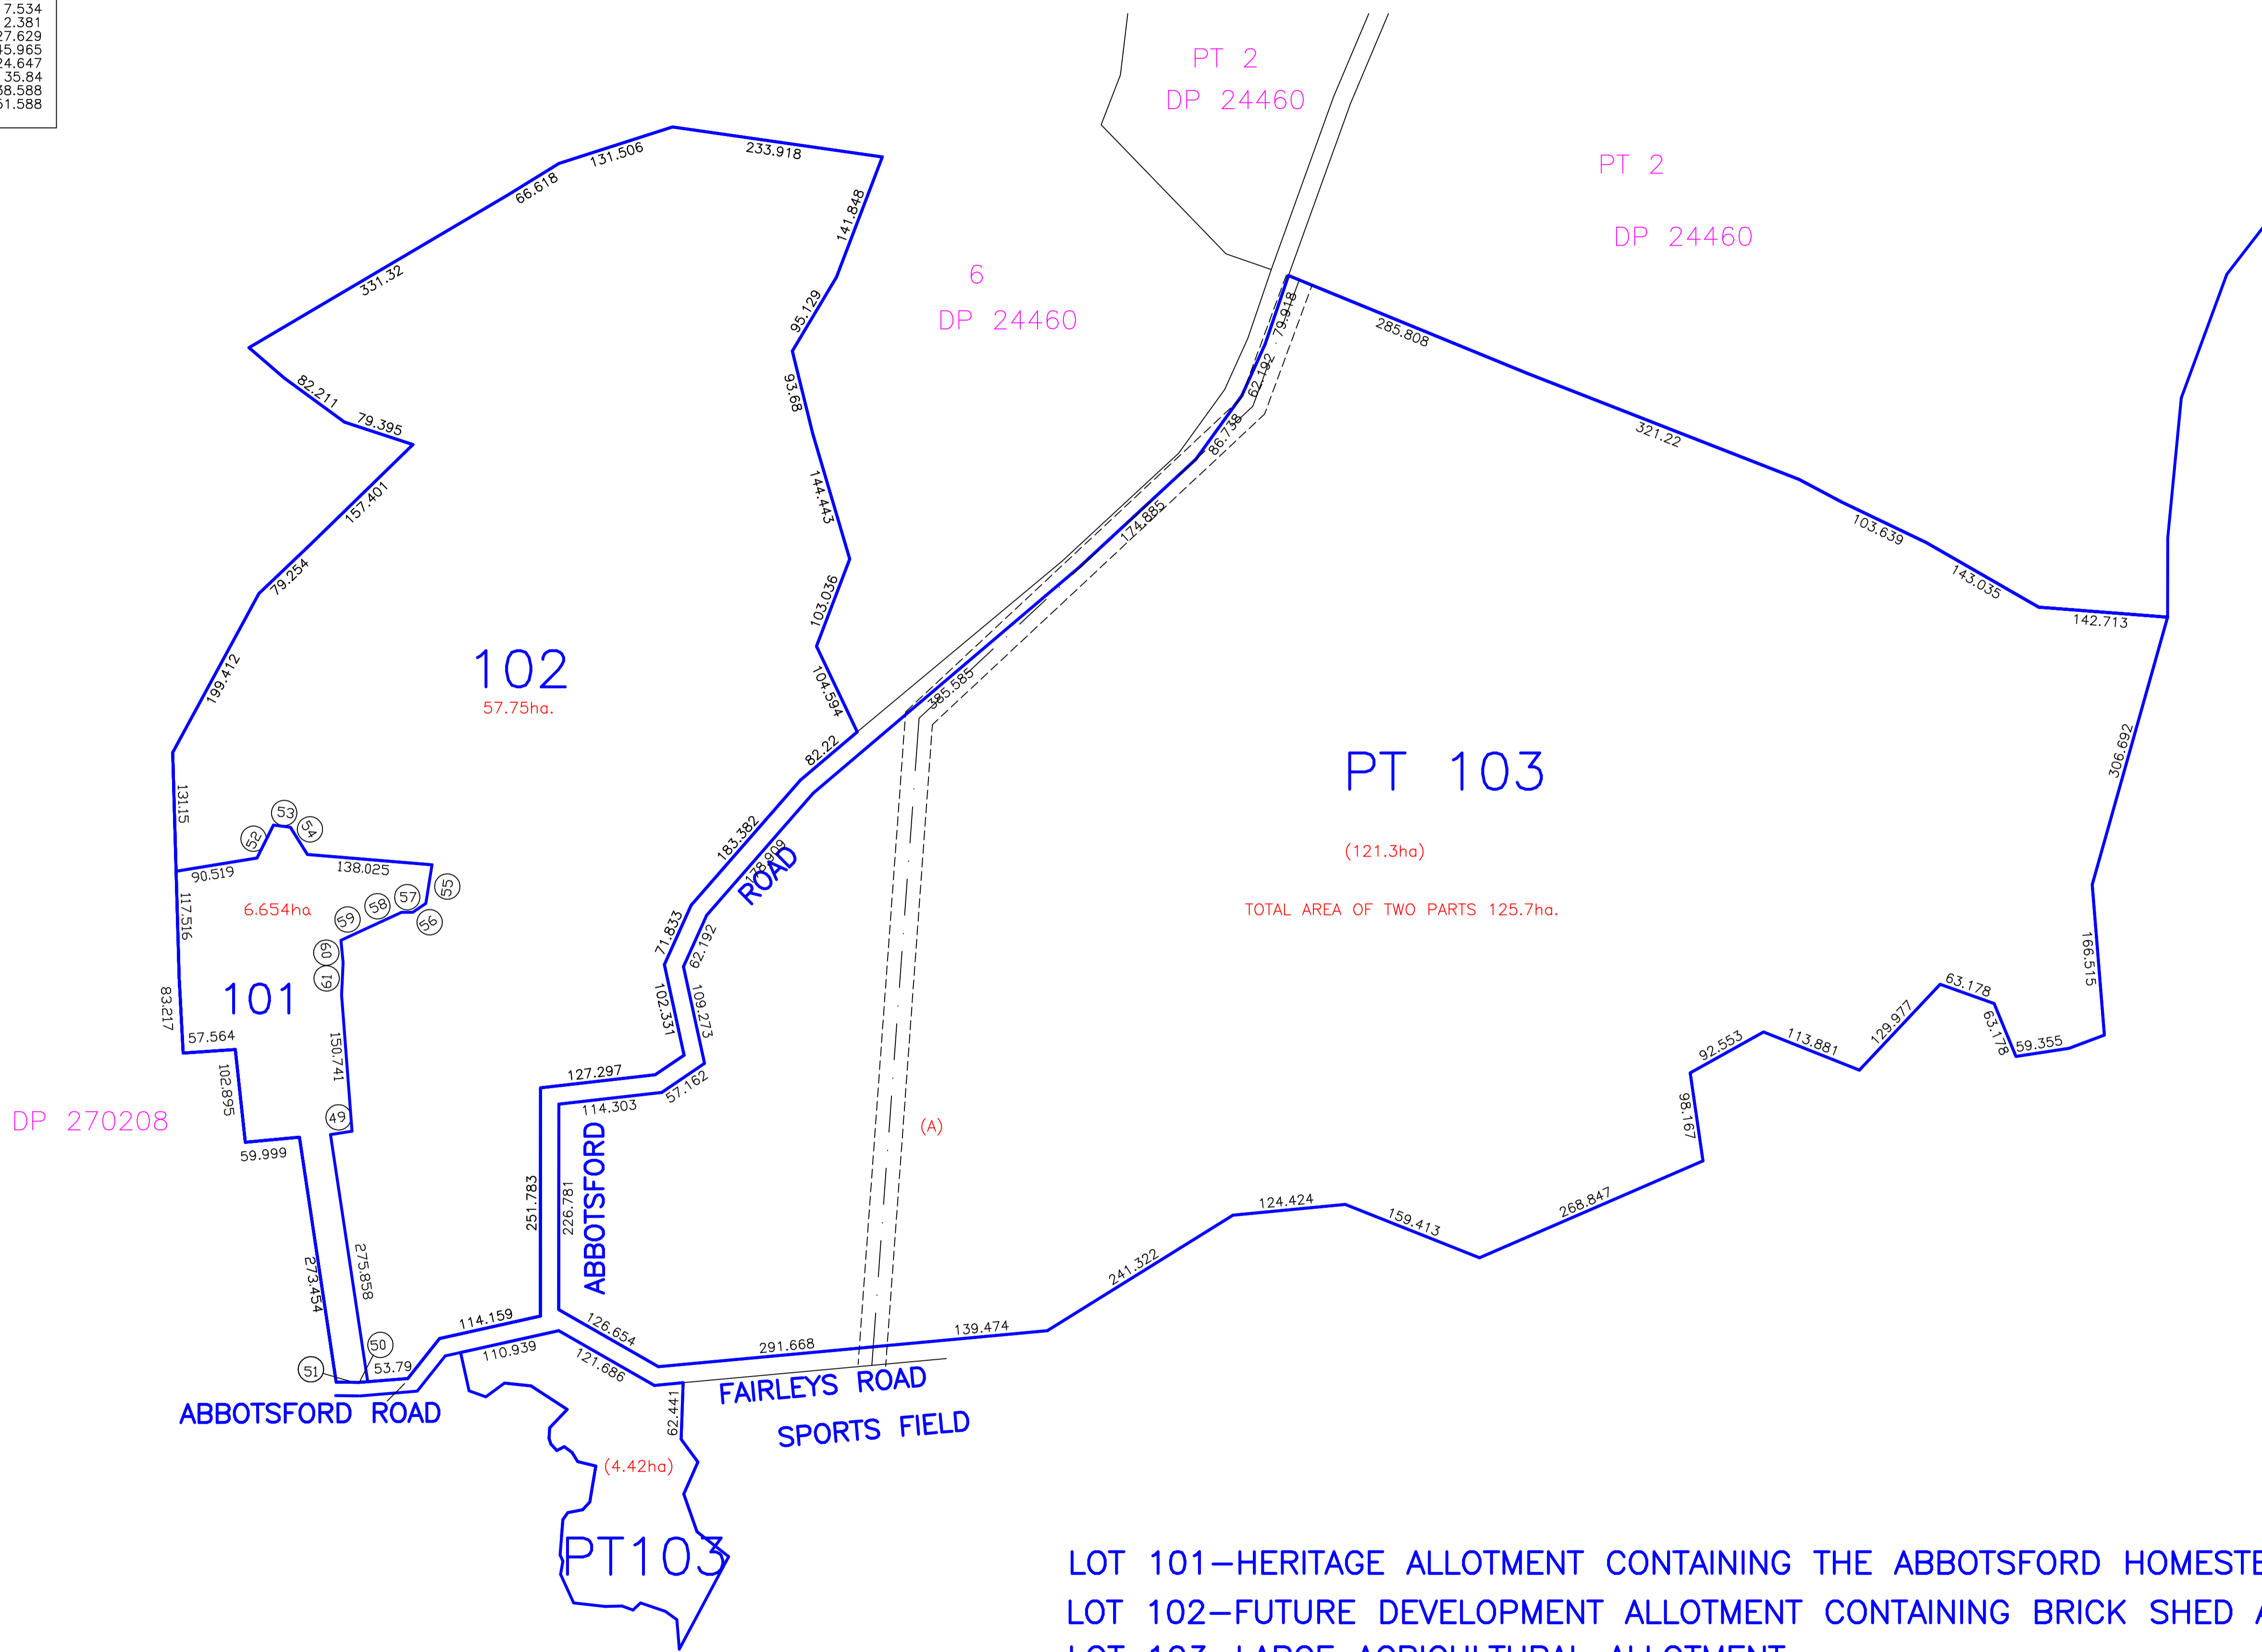

LOT 101—HERITAGE ALLOTMENT CONTAINING THE ABBOTSFORD HOMESTEAD RUINS  
 LOT 102—FUTURE DEVELOPMENT ALLOTMENT CONTAINING BRICK SHED AND SILOS  
 LOT 103—LARGE AGRICULTURAL ALLOTMENT

NOTES:  
 1. CONTOURS HAVE BEEN OBTAINED FROM LIDAR DATA SUPPLIED BY GEOSCIENCE AUSTRALIA;  
 2. ALL DIMENSIONS ARE APPROXIMATE AND SUBJECT TO FINAL SURVEY;  
 3. CONTOUR INTERVAL 1 METRE—ALL LEVELS ARE ON AUST HEIGHT DATUM  
 (A)—DENOTES EASEMENT FOR TRANSMISSION LINE 30.48 WIDE (H588160)

SCHEDULE OF AMENDMENTS			
AMEND. N°	AMENDMENT DETAIL	EDITION	DATE ISSUED
1	ORIGINAL ISSUE	A	15/5/2019

<b>REIN WARRY AND CO.</b>	CONSULTING SURVEYORS	3/87 MENANGLE ST PICTON NSW 2571 PH: (02) 46773144 reinwarry@bigpond.com	PLAN SHOWING SITE CONSTRAINTS FOR THE SUBDIVISION DEVELOPMENT OF L01 DP1086066
L.G.A. SHIRE OF WOLLONDILLY	LOC: PICTON	RED. RATIO 1:4000	"A1" DATE: 15/5/2019

DESIGN: DRW	FILE N°
DRAWN: DRW	7042
SHEET 3 OF	DA