



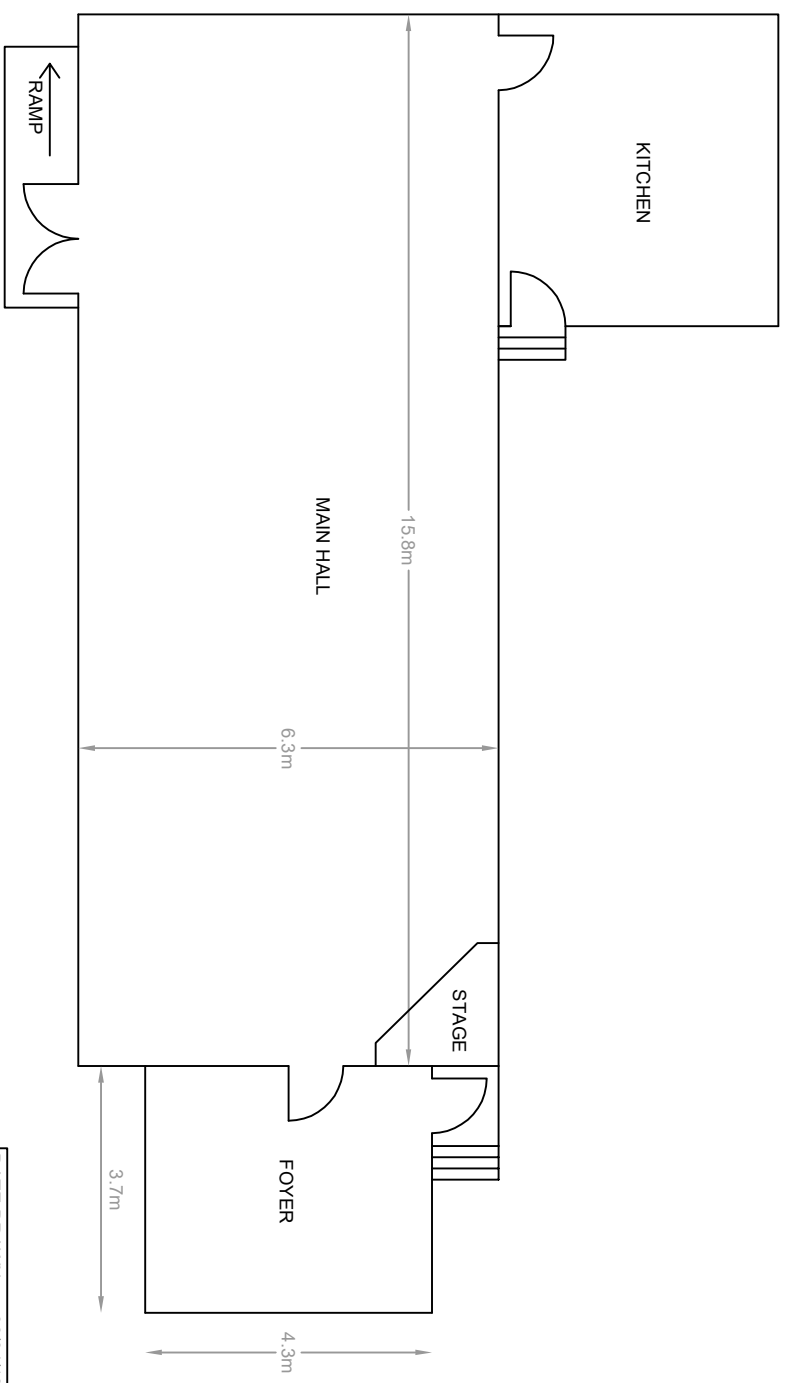

**MOUNT HUNTER  
COMMUNITY HALL**  
160 BURRAGORANG ROAD, MOUNT HUNTER

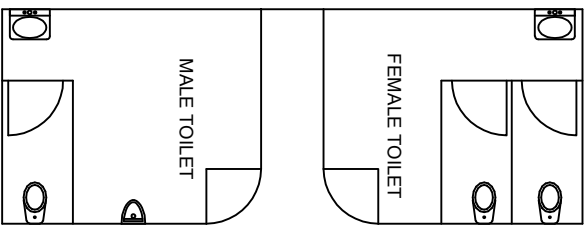

DATE DRAWN: 03/04/18  
DRAWN BY: LB  
APPROVED: MN  
SCALE: NTS