



**LEGEND**

- Site boundary
- Proposed new tree planting
- Existing trees To be removed
- Existing trees to be retained

**NOTES**

1. BOUNDARY FENCE: Utilise existing boundary fences and repair as required.
2. SCREEN PLANTING: Planting to boundary improves amenity & provides separation to residents.
3. OFF LEASH AREA: Off leash dog area with double gated entry, dog water bowl, bins & agility equipment. Seating with shelter for owners.
4. SMALLER OFF LEASH AREA: For use by less social or smaller dogs, with double gated entry and agility equipment for smaller dogs.
5. EXISTING TREES: Existing trees to be retained & protected. An arborist assessment for all trees should be undertaken as part of the park upgrade.
6. LOW PLANTING: Mulch trail through planting provides access.
7. BICYCLE PARKING & BINS: Located adjacent to entry & amenities.
8. DRINKING FOUNTAIN: Located close to play area and youth zone.
9. SEATING PLAZA: Area with picnic settings & seats. Trees set in paving provide shade & amenity.
10. ACCESSIBLE ENTRY: Accessible entry with kerb ramp and two accessible parking spaces.
11. BUFFER PLANTING: Situated between carpark and road.
12. NEW FOOTPATH: To formalise park entry.
13. FITNESS AREA: Includes gym equipment & seating.
14. INFORMAL PLAY: Boulders in planting provide informal seating and play opportunities.
15. PLAYGROUND: Centrally located provides for a range of activities, climbing, spinning, swinging.
16. STEPPING SLABS: Provide access through play area between junior and senior areas.
17. BUFFER PLANTING: Between play and off-leash areas.
18. SEATING AREA: With robust furniture including concrete benches and stools. Option for wifi connection & charging stations. Low planting provides partial screening to seated users while allowing view in. Deciduous shade trees provide summer protection. (Refer to drawings MP-1835-02 and MP-1835-04)
19. SEATING OPPORTUNITIES: A variety of seating opportunities for large or small groups or individuals. (Refer to drawings MP-1835-03 and MP-1835-05)
20. MOUNDED LAWN: Mounded lawn area, 1:5 with boulders embedded provide seating & informal play. (Refer to drawings MP-1835-03 and MP-1835-05)
21. FOOTPATH: Path provides through link and connection to park activities.
22. OPEN LAWN: Large open lawn adjacent to the play & fitness areas.
23. FENCE: New or relocated fence to actual property boundary along busy Argyle Streets.
24. POSSIBLE FOOTPATH CONNECTION: Possible footpath connection along Bridge & Argyle Streets.
25. POTENTIAL PEDESTRIAN LINK: Footpath & refuge link to leisure centre & walkway.
26. FOOTPATH CONNECTION: Along Argyle Street.

**ADOPTED**  
18.02.2020


**Sturt Noble Associates**  
Suite 91, L5, 330 Wattle St  
Ultimo NSW 2007  
T. 02 9211 3744  
W. www.sturnoble.com.au  
landscape architecture  
environmental & urban design

PROJECT  
**REDBANK RESERVE**

CLIENT  
**WOLLONDILLY SHIRE COUNCIL**


DRAWING  
**MASTERPLAN**

DRAWING No.	ISSUE	DRAWN	DATE
MP-1835-01	C	hp/wl	09.12.2019

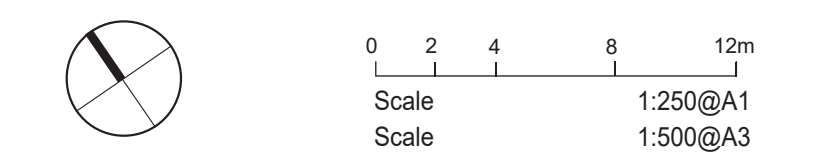

ACN: 164 245 514 ABN: 99 164 245 514  
THIS DRAWING SHOULD BE READ IN CONJUNCTION WITH ALL RELEVANT CONTRACTS, SPECIFICATIONS, REPORTS AND DRAWINGS. COPYRIGHT OF THIS DRAWINGS IS VESTED IN STURT NOBLE ASSOCIATES PTY LTD.



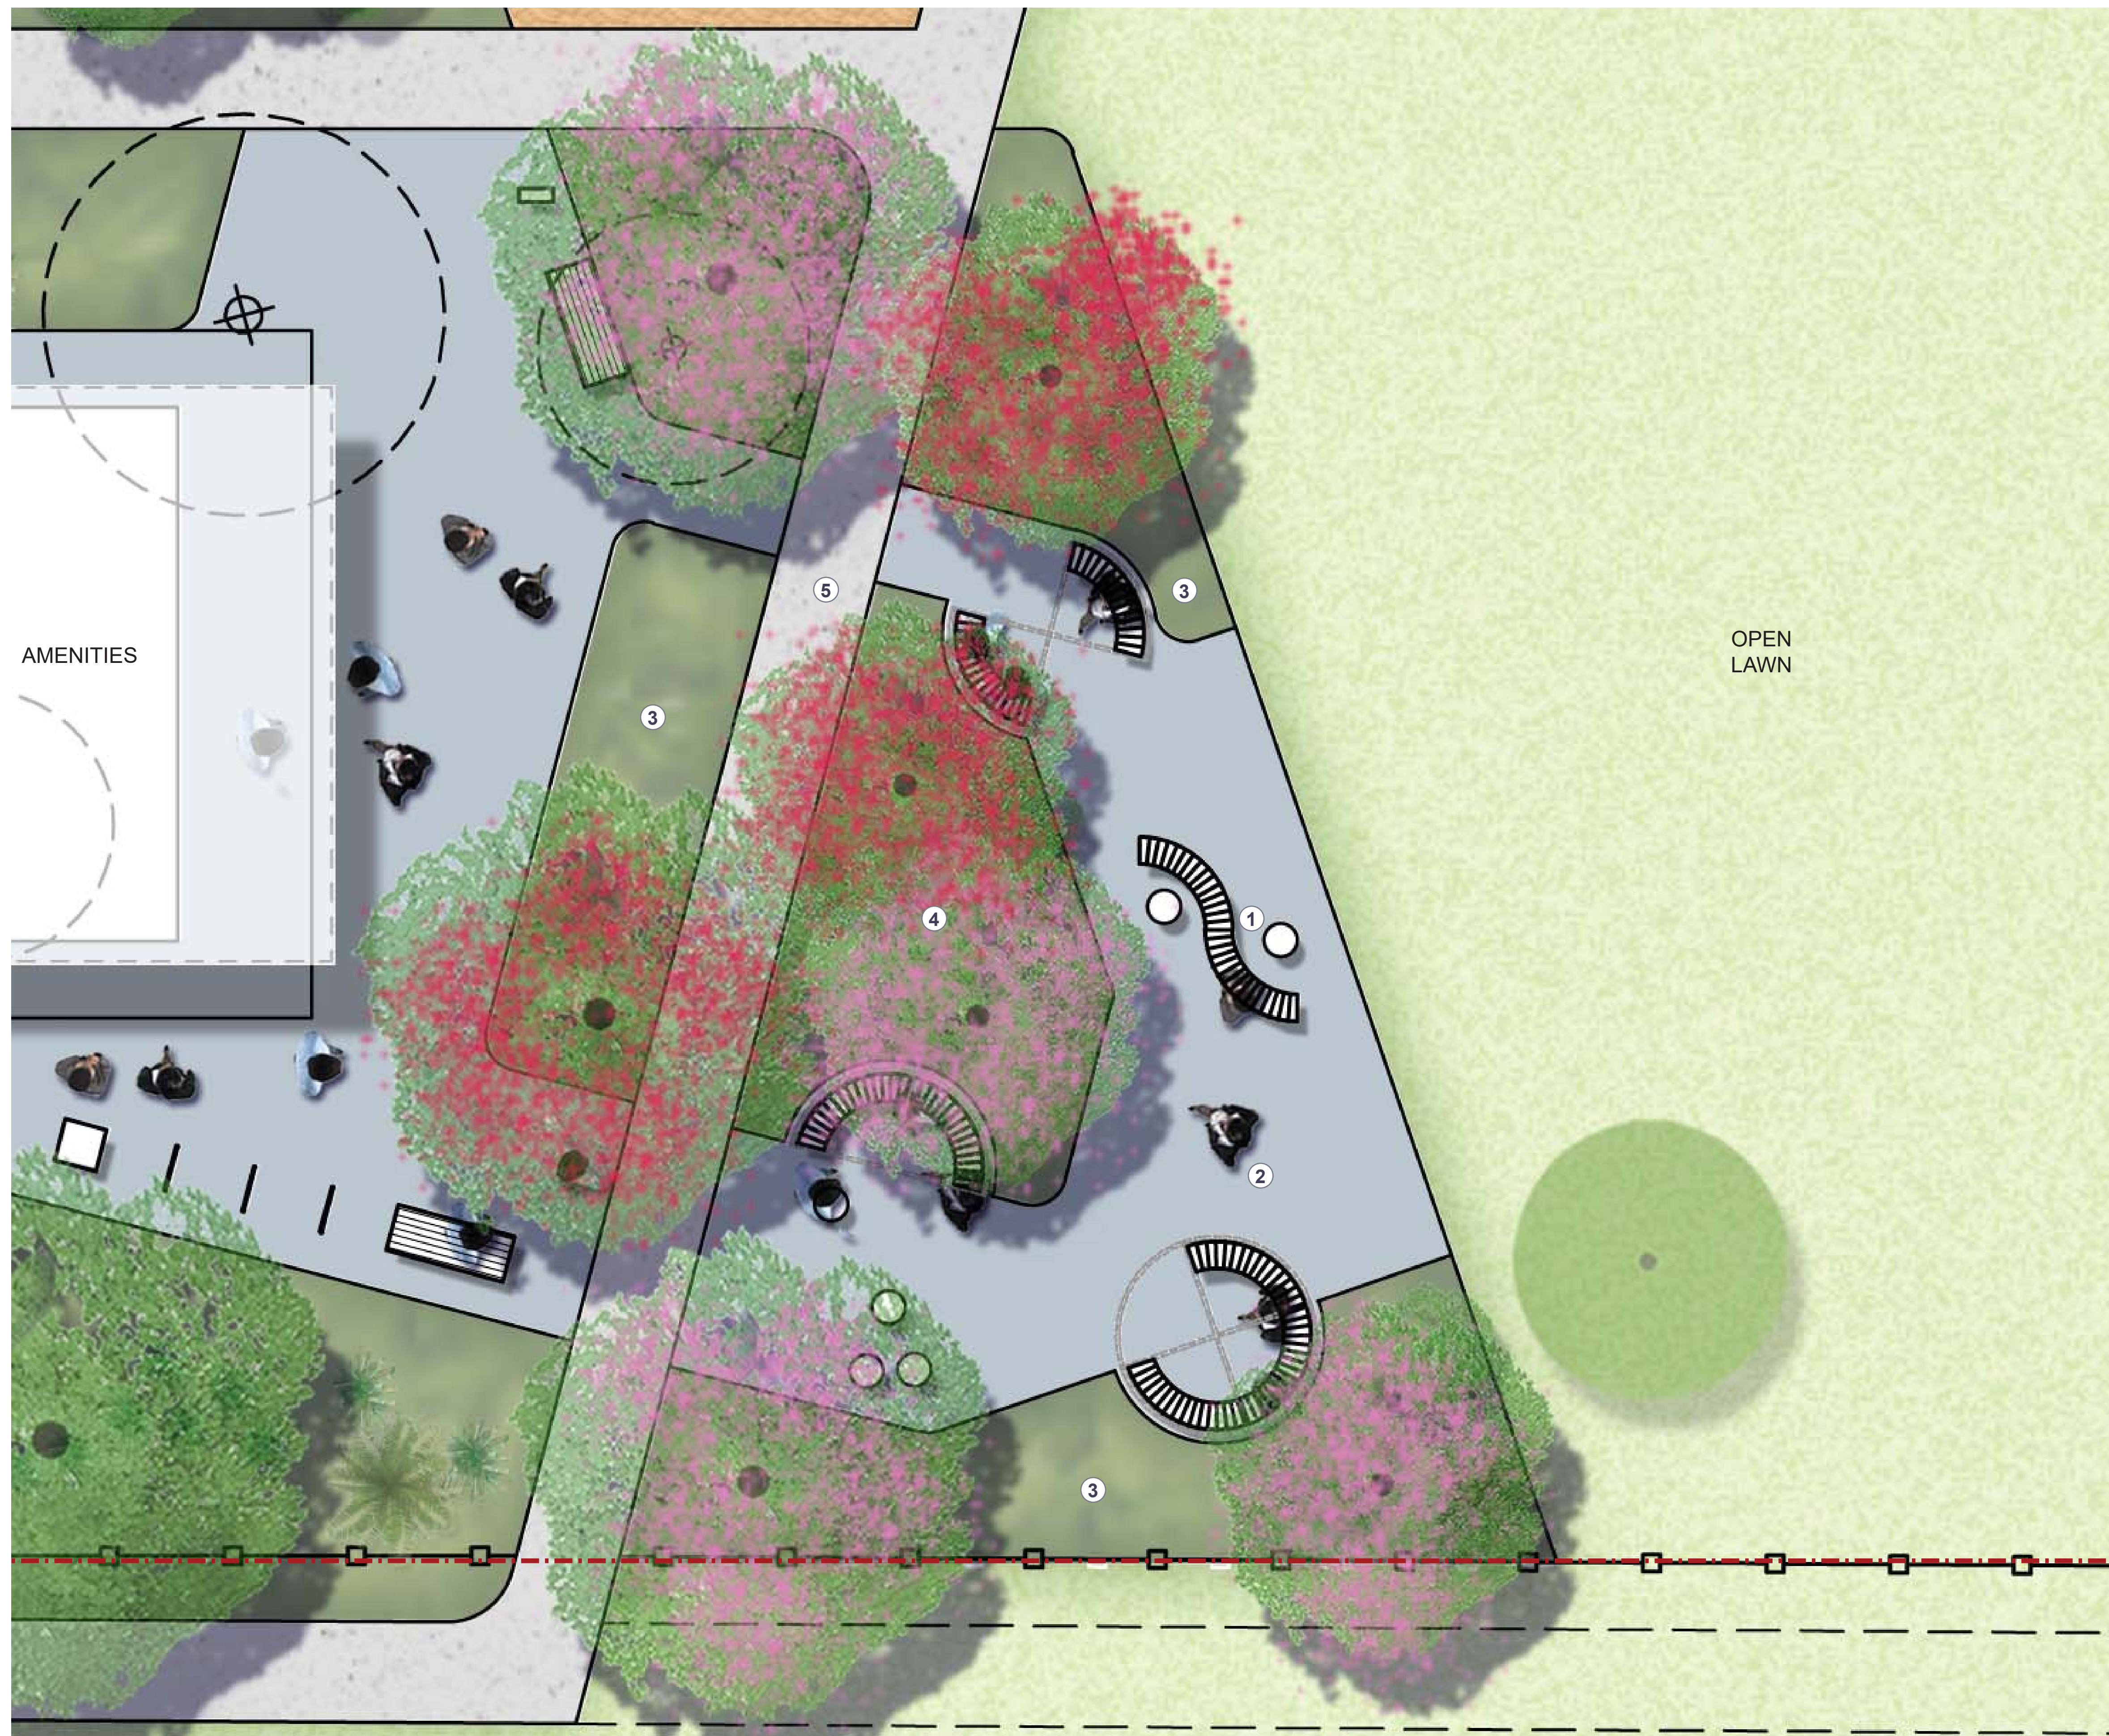





**NOTES**

1. Robust furniture including concrete benches and stools.
2. Option for wifi connection & charging stations.
3. Low planting provides partial screening to seated users while allowing view in.
4. Deciduous shade trees provide summer protection.
5. Footpath provides through link and connection to park activities.

**LEGEND**

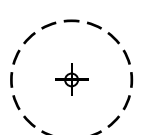-  Site boundary
-  Proposed new tree planting
-  Existing trees To be removed
-  Existing trees to be retained

**ADOPTED**  
18.02.2020


**Sturt Noble Associates**  
Suite 91, L5, 330 Wattle St  
Ultimo NSW 2007  
T. 02 9211 3744  
W. www.sturnoble.com.au  
landscape architecture  
environmental & urban design

PROJECT  
**REDBANK RESERVE**

CLIENT  
**WOLLONDILLY SHIRE COUNCIL**

DRAWING  
**MASTERPLAN  
DETAIL PLAN - SEATING AREA**

DRAWING No.	ISSUE	DRAWN	DATE
MP-1835-02	A	hp/wl	09.12.2019

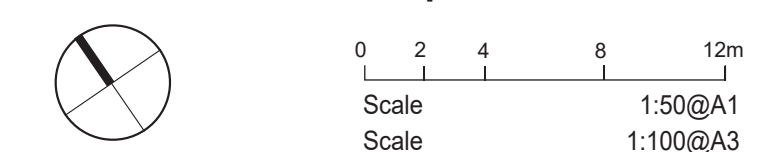

ACN: 164 245 514 ABN: 99 164 245 514  
THIS DRAWING SHOULD BE READ IN CONJUNCTION WITH ALL RELEVANT CONTRACTS, SPECIFICATIONS, REPORTS AND DRAWINGS. COPYRIGHT OF THIS DRAWINGS IS VESTED IN STURT NOBLE ASSOCIATES PTY LTD.







## NOTES

1. Mounded lawn area, with a gradient of 1:5.
2. Boulders embedded in the lawn provide seating & informal play.
3. A variety of seating opportunities for large or small groups or individuals.
4. Playground provides for a range of activities, including climbing, spinning, swinging.
5. Footpath provides through link and connection to park activities.
6. Buffer planting Between play and off-leash areas.

## LEGEND

-  Proposed new tree planting
-  Existing trees to be retained

**ADOPTED**  
18.02.2020

**Sturt Noble**  
Associates

Suite 91, L5, 330 Wattle St  
Ultimo NSW 2007  
T. 02 9211 3744  
W. www.sturnoble.com.au  
landscape architecture  
environmental & urban design

PROJECT  
**REDBANK RESERVE**

CLIENT  
**WOLLONDILLY SHIRE COUNCIL**

DRAWING  
**MASTERPLAN  
DETAIL PLAN - MOUNDED LAWN AREA**


DRAWING No.	ISSUE	DRAWN	DATE
MP-1835-03	A	hp/wl	09.12.2019





0 2 4 8 12m  
Scale 1:50@A1  
Scale 1:100@A3

ACN: 164 245 514 ABN: 99 164 245 514  
THIS DRAWING SHOULD BE READ IN CONJUNCTION WITH ALL RELEVANT CONTRACTS, SPECIFICATIONS, REPORTS AND DRAWINGS. COPYRIGHT OF THIS DRAWINGS IS VESTED IN STURT NOBLE ASSOCIATES PTY LTD.

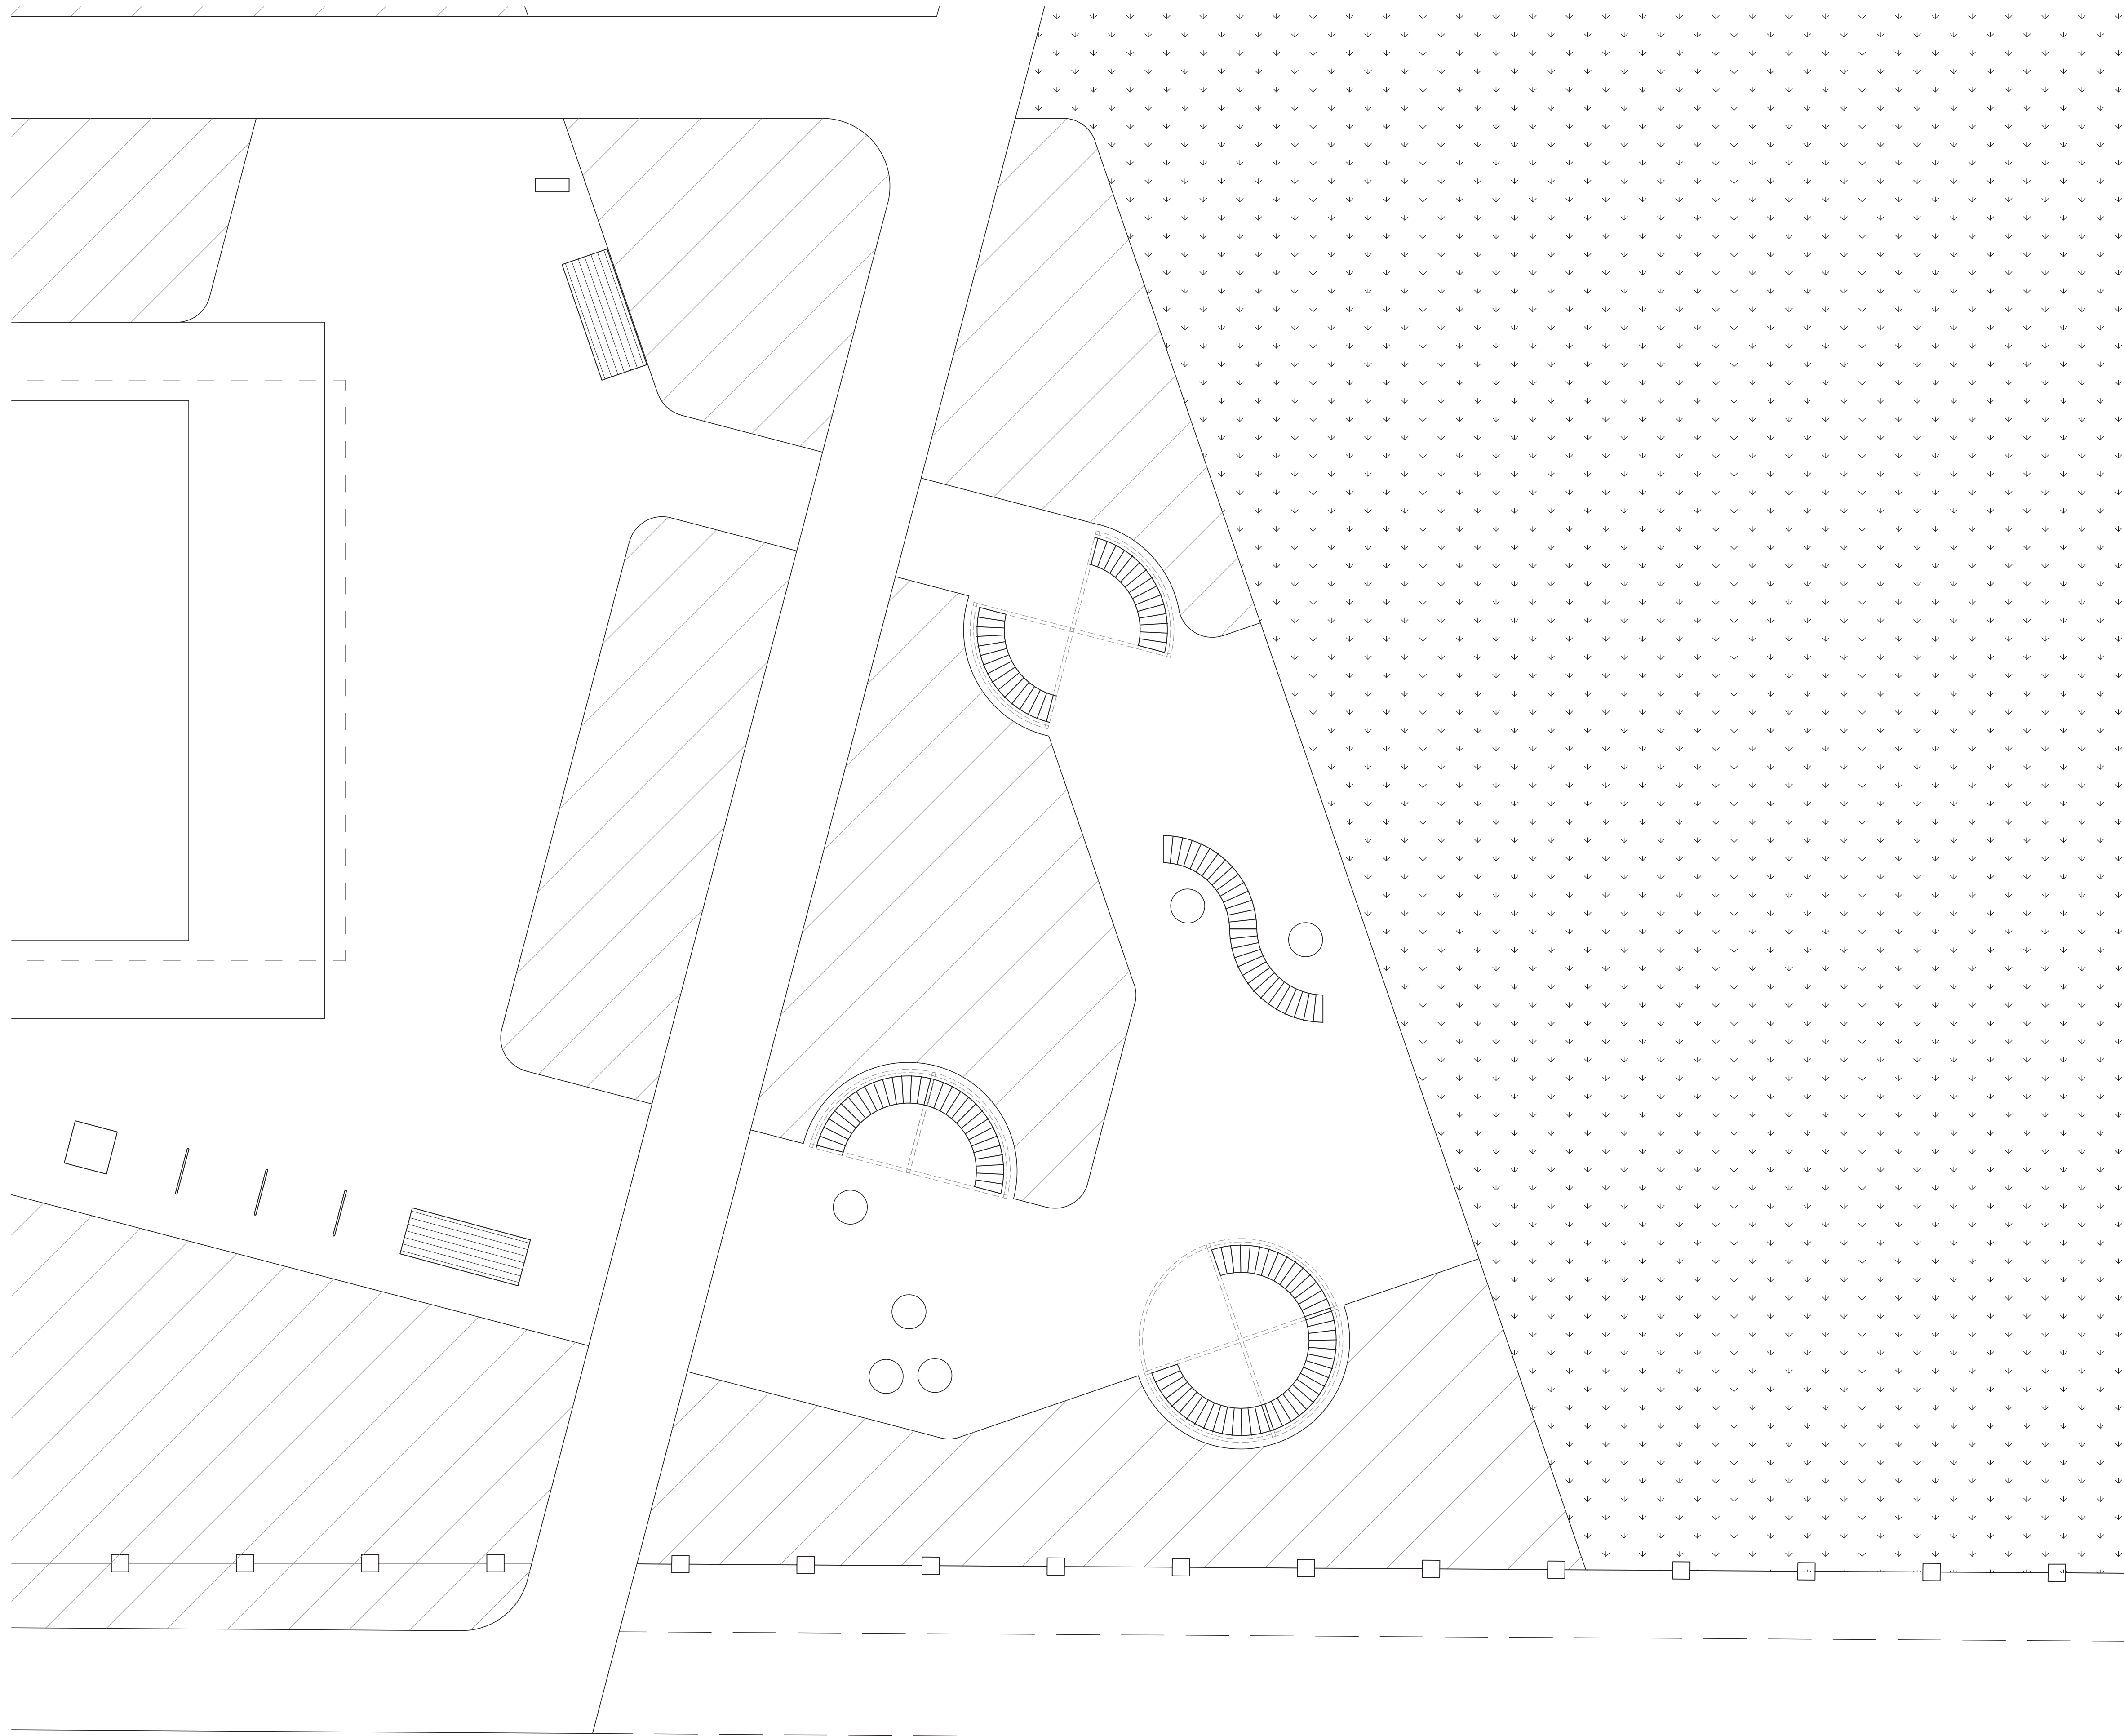



**LEGEND**

-  PLANTING
-  TURF

**ADOPTED**  
18.02.2020

**Sturt Noble**  
Associates

Suite 91, L5, 330 Wattle St  
Ultimo NSW 2007  
T. 02 9211 3744  
W. [www.sturtnoble.com.au](http://www.sturtnoble.com.au)  
landscape architecture  
environmental & urban design

PROJECT  
**REDBANK RESERVE**

CLIENT  
**WOLLONDILLY SHIRE COUNCIL**


DRAWING  
**MASTERPLAN  
DETAIL PLAN - SEATING AREA**

DRAWING No.	ISSUE	DRAWN	DATE
MP-1835-04	A	hp/wl	09.12.2019


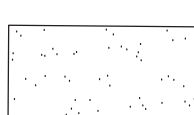


0 2 4 8 12m  
Scale 1:50@A1  
Scale 1:100@A3

ACN: 164 245 514 ABN: 99 164 245 514  
THIS DRAWING SHOULD BE READ IN CONJUNCTION WITH ALL RELEVANT  
CONTRACTS, SPECIFICATIONS, REPORTS AND DRAWINGS. COPYRIGHT  
OF THIS DRAWINGS IS VESTED IN STURT NOBLE ASSOCIATES PTY LTD.

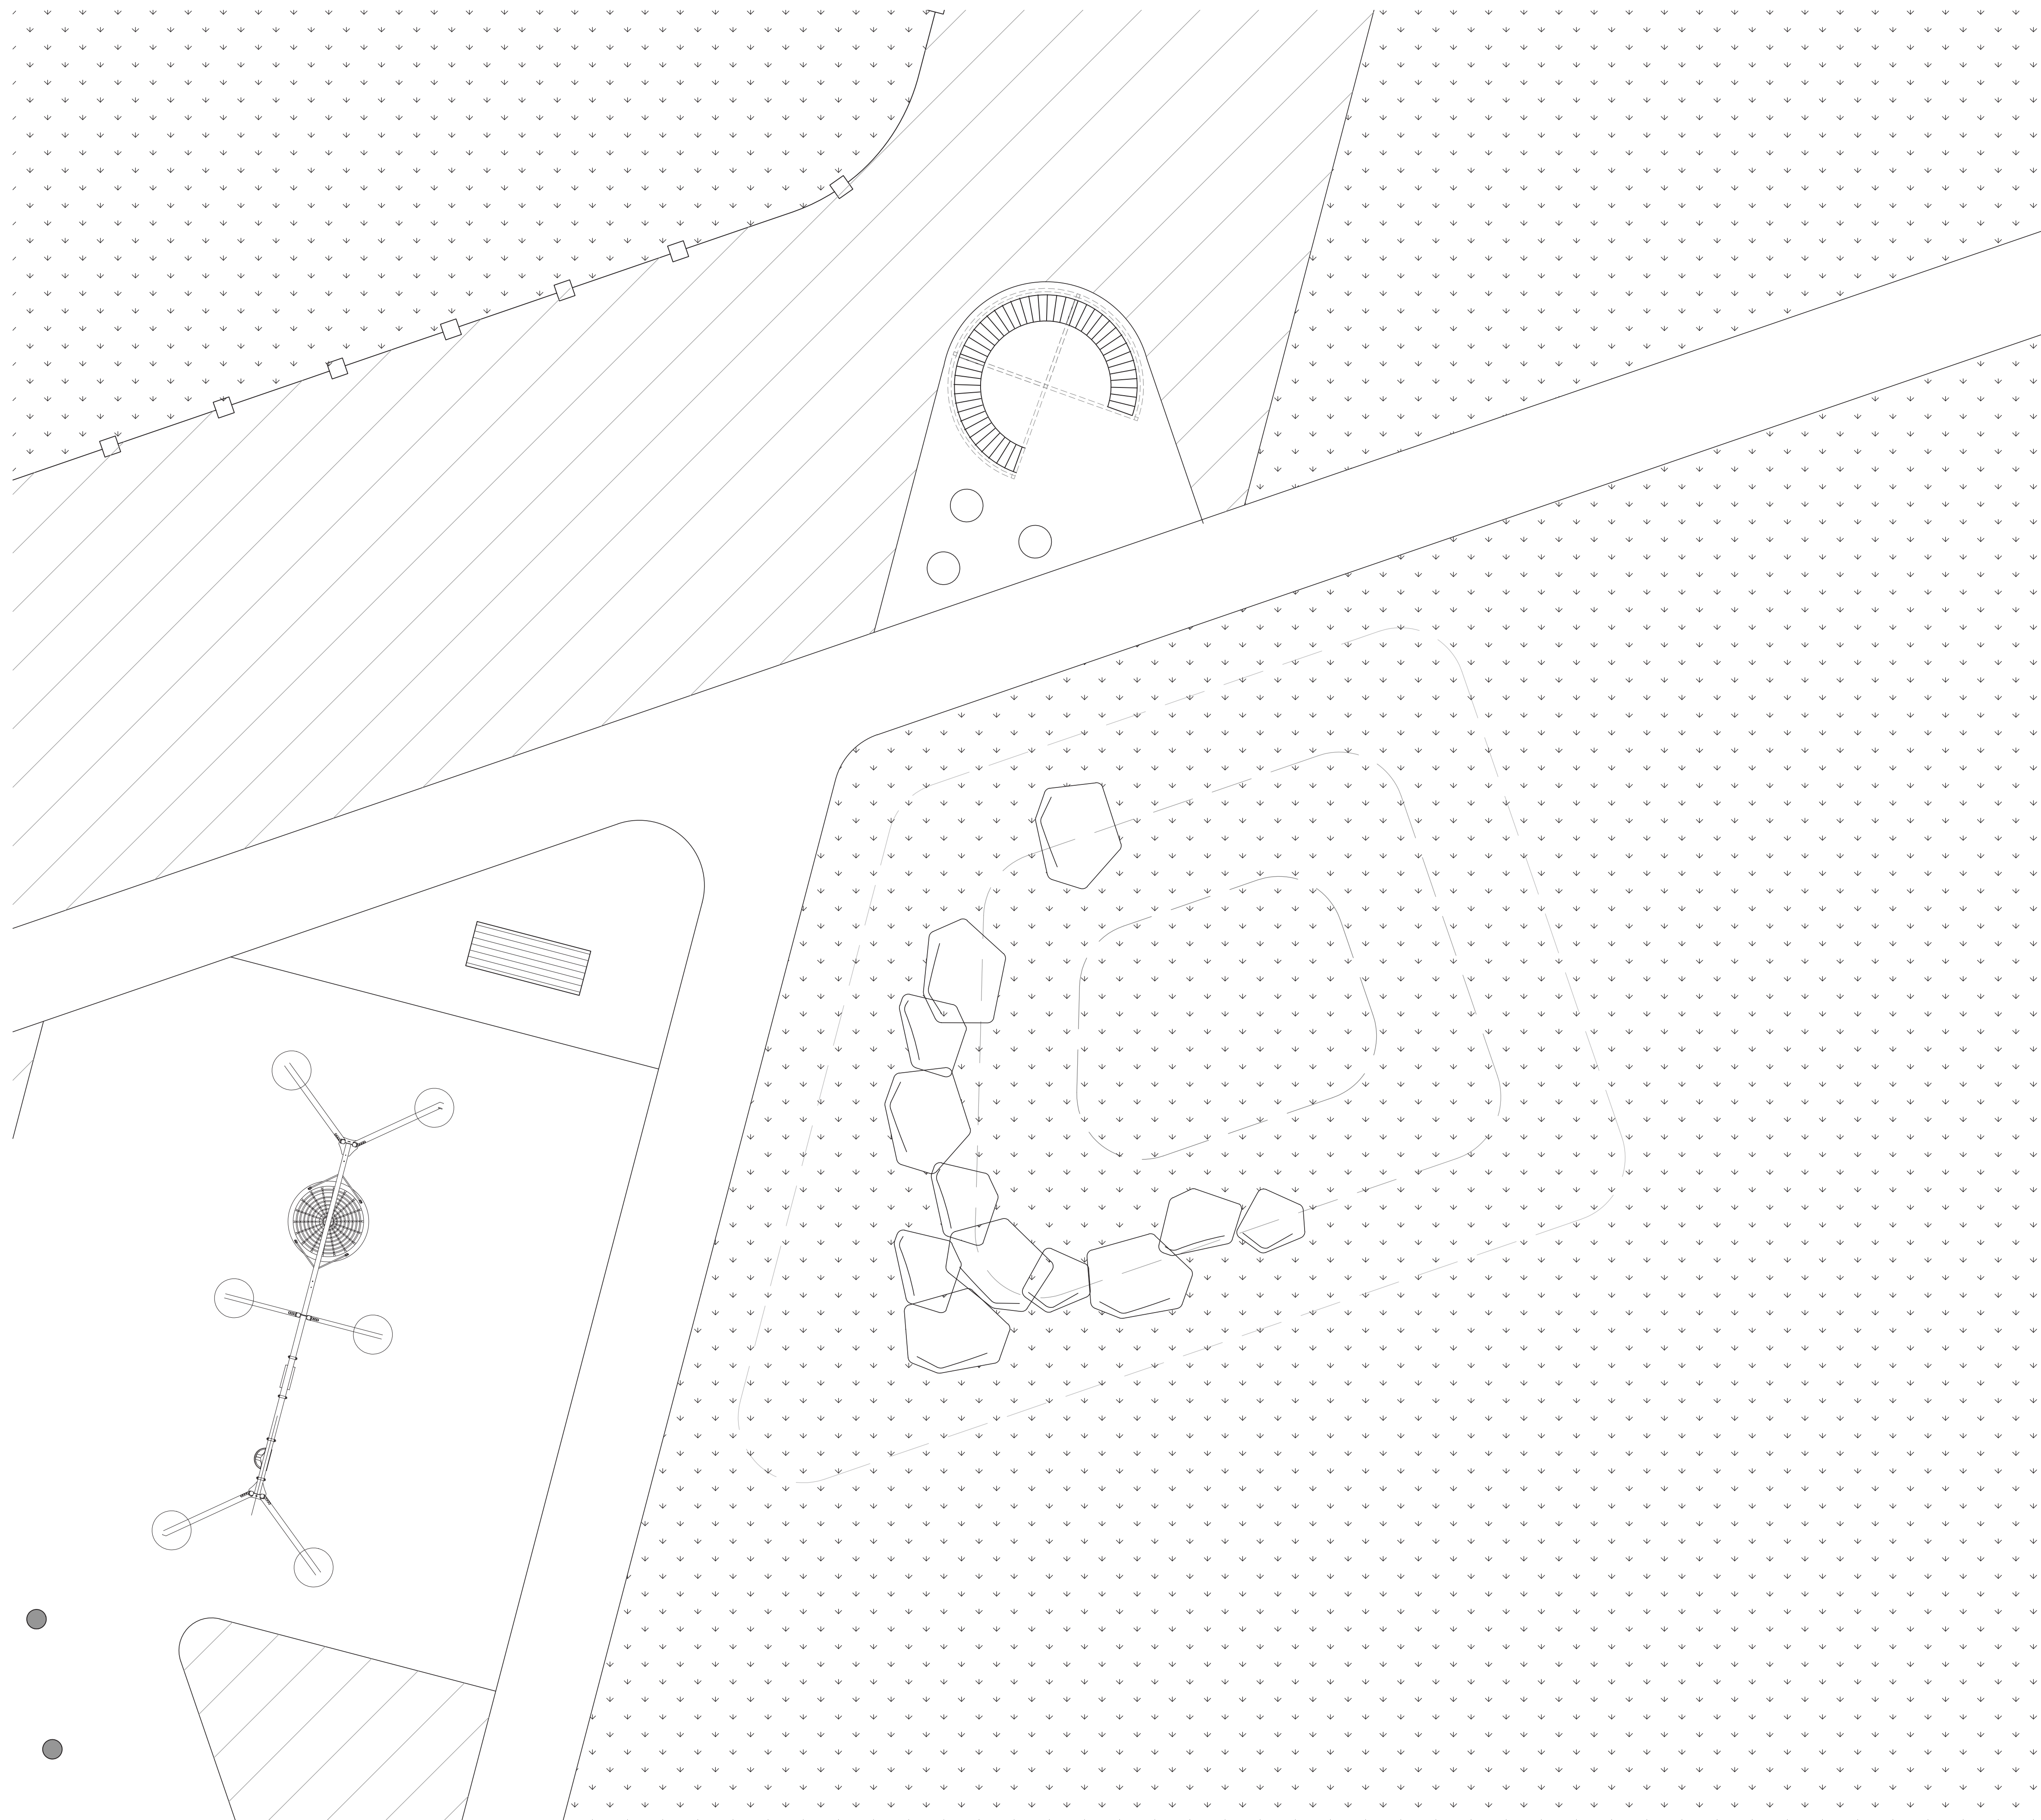

**LEGEND**

-  PLANTING
-  TURF

**ADOPTED**  
18.02.2020


**Sturt Noble Associates**  
Suite 91, L5, 330 Wattle St  
Ultimo NSW 2007  
T. 02 9211 3744  
W. [www.sturtnoble.com.au](http://www.sturtnoble.com.au)  
landscape architecture  
environmental & urban design

PROJECT  
**REDBANK RESERVE**

CLIENT  
**WOLLONDILLY SHIRE COUNCIL**

DRAWING  
**MASTERPLAN  
DETAIL PLAN - MOUNDED LAWN AREA**

DRAWING No. ISSUE DRAWN DATE  
**MP-1835-05 A hp/wl 09.12.2019**

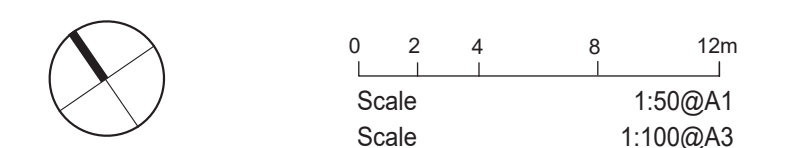

ACN: 164 245 514 ABN: 99 164 245 514  
THIS DRAWING SHOULD BE READ IN CONJUNCTION WITH ALL RELEVANT  
CONTRACTS, SPECIFICATIONS, REPORTS AND DRAWINGS. COPYRIGHT  
OF THIS DRAWINGS IS VESTED IN STURT NOBLE ASSOCIATES PTY LTD.





STAGE  
OFF LEASH AND  
PLANTING

STAGE  
PLAY AND  
FITNESS

STAGE  
SEATING AND  
LAWN





STAGE  
CAR PARK

STAGE  
AMENITIES

ARGYLE STREET

BRIDGE STREET

**LEGEND**

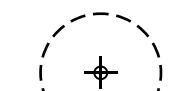-  Stage boundaries
-  Proposed new tree planting
-  Existing trees  
To be removed
-  Existing trees to be retained

**ADOPTED**  
**18.02.2020**




Suite 91, L5, 330 Wattle St  
Ultimo NSW 2007  
T. 02 9211 3744  
W. www.sturnoble.com.au  
landscape architecture  
environmental & urban design

PROJECT  
**REDBANK RESERVE**

CLIENT  
**WOLLONDILLY SHIRE COUNCIL**

DRAWING  
**STAGING PLAN**

DRAWING No.	ISSUE	DRAWN	DATE
MP-1835-06	A	hp/wl	09.12.2019

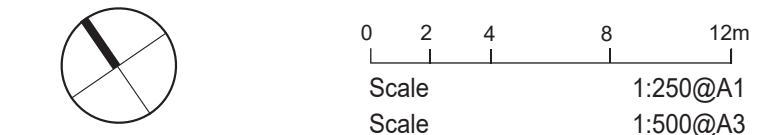

ACN: 164 245 514 ABN: 99 164 245 514  
THIS DRAWING SHOULD BE READ IN CONJUNCTION WITH ALL RELEVANT  
CONTRACTS, SPECIFICATIONS, REPORTS AND DRAWINGS. COPYRIGHT  
OF THIS DRAWINGS IS VESTED IN STURT NOBLE ASSOCIATES PTY LTD.



