
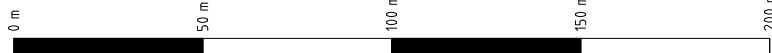


LEGEND:

- Existing Contour (1m Interval)
Design Contour (0.2m Interval)
Existing Tree - To Be Removed
Existing Tree - To Be Retained
Proposed Feed Silos - 3x100T (Ø4.75m x 8.75m high)
Proposed 5x7.5kl LPG Above-ground Gas Tanks - details per Origin Drawing "Site Tank Compound plan 5 by 7.5kl Bollard Vehicle Protection"

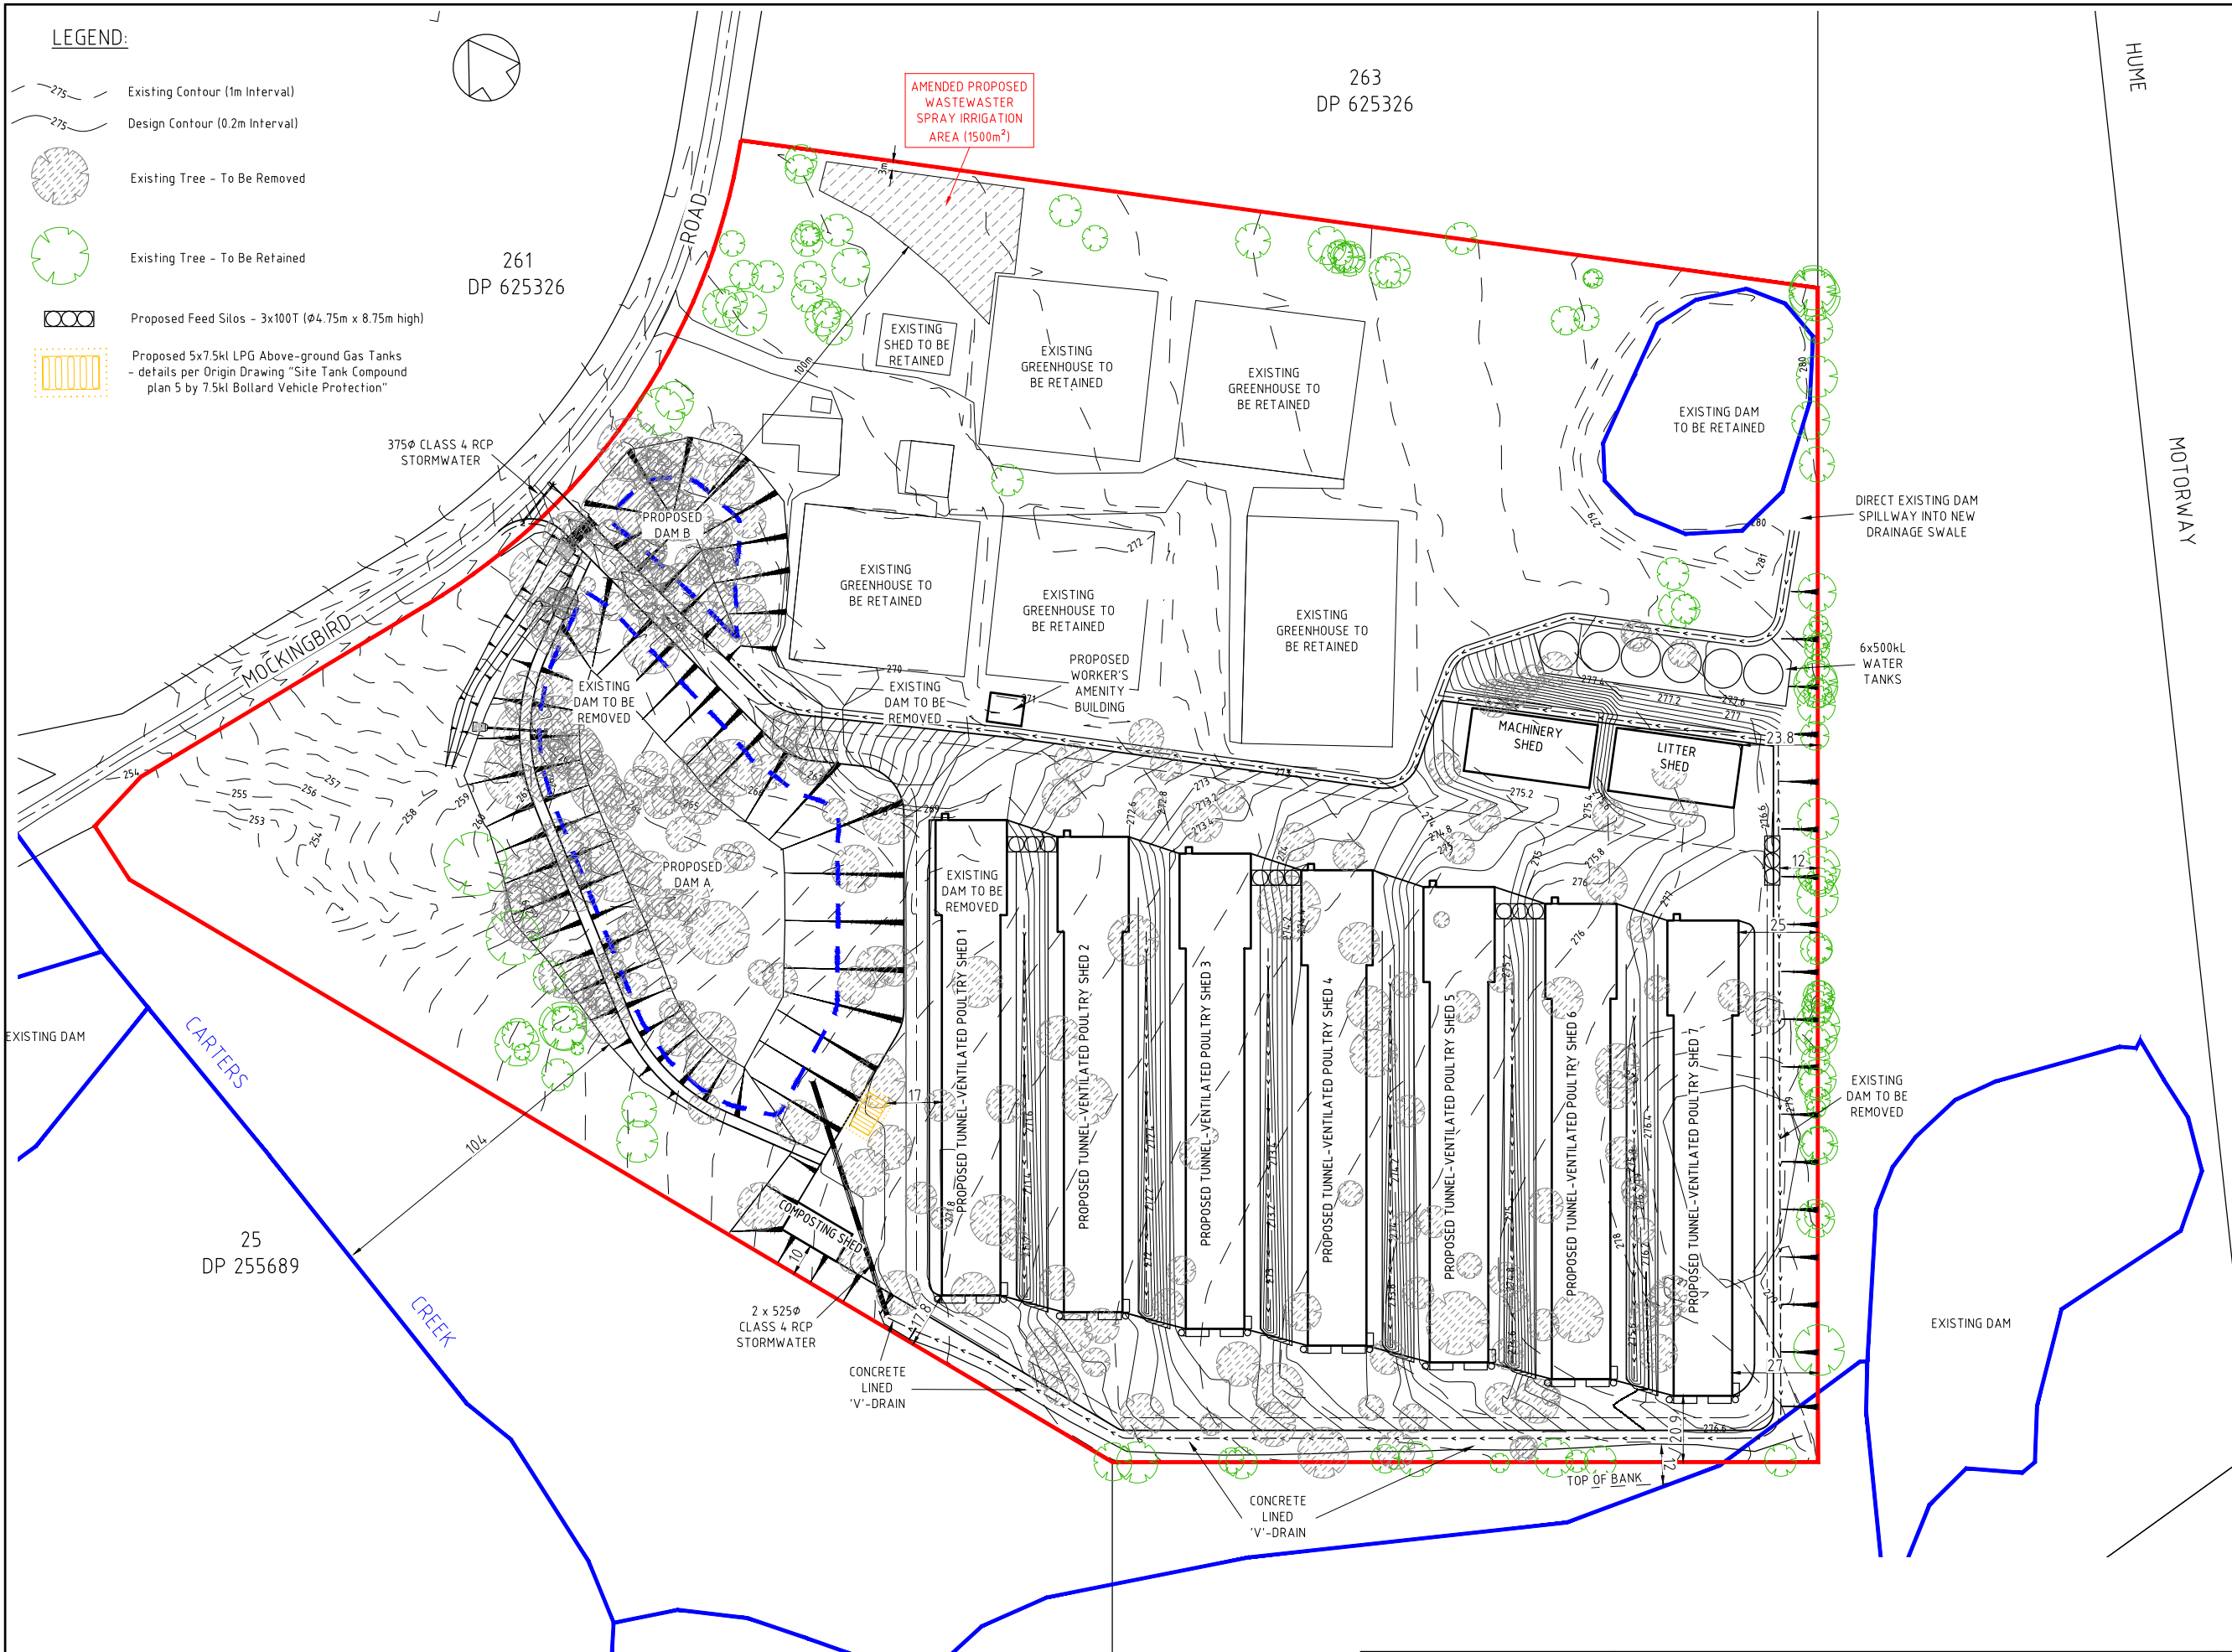

REV	DETAILS OF AMENDMENT	DESIGNED	DRAWN	CHECKED	APPROVED	DATE
A	Original Issue	AV	AV			
* Denote the original signature and date when revision was issued.						

TATTERSALL LANDER PTY LTD
DEVELOPMENT CONSULTANTS
ENGINEERING, SURVEYING & PLANNING
2 Bourke St. P.O.Box 580
RAYMOND TERRACE 2324
Fax (02) 49871733 Phone (02) 49871500

PLAN SHOWING PROPOSED POULTRY FARM
AMENDED WASTEWATER SPRAY IRRIGATION PLAN
LOT 264 IN DP 625326
180 MOCKINGBIRD ROAD, PHEASANTS NEST

CLIENT: LIMOUSIN No.1 PTY LTD JOB No.: 216307 COMPUTER FILE : S:\Clients\2016\216307\Drawings\216307 Design - 7 Sheds.dwg

COUNCIL WOLLONDILLY	REFERENCE #####
PARISH BARGO	SHEET SIZE A3
SCALE 1:2000 on A3	SHEET No. 1 of 1
DATE : Plotted 15/35 13/06/18	