


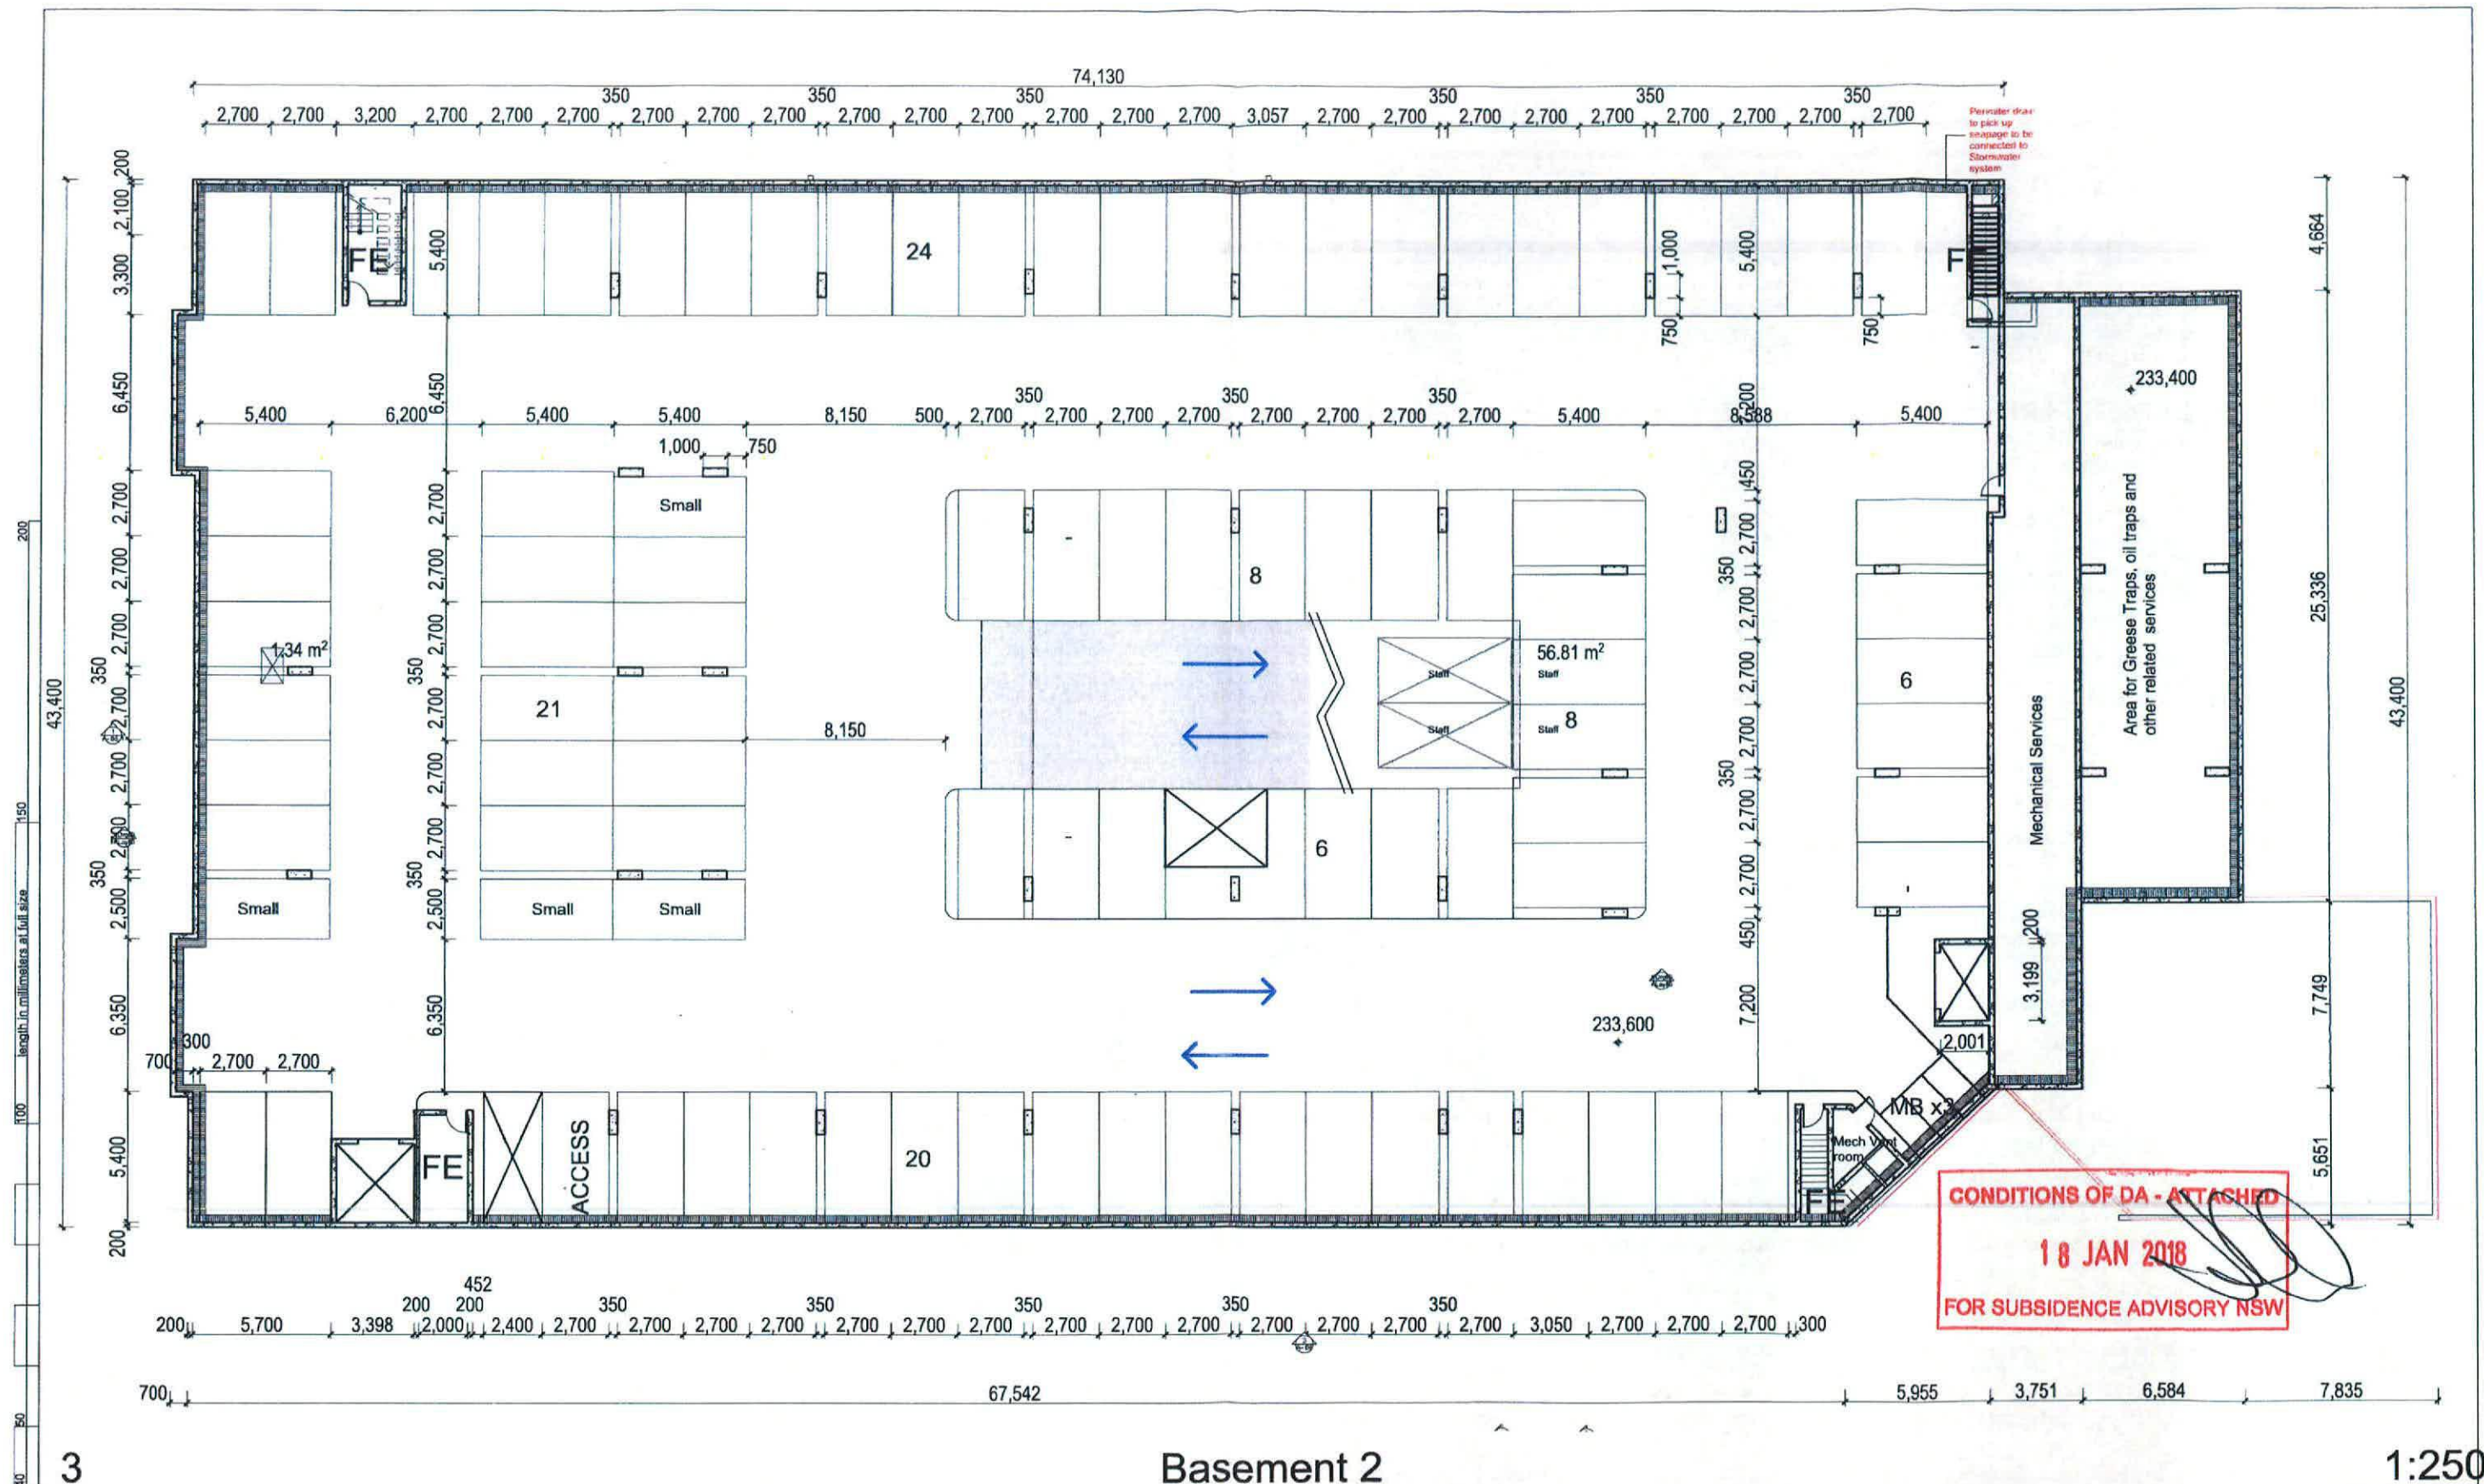

3

Apex
Intelligent
Design

Architect No 9138
No 040 823 1911
38 Liger Street Fairfield Heights

© Copyright

Date	Amend

Development Application Plans only not to be used for construction

General Notes

- All dimensions & levels to be checked & verified on & or off site prior to commencement of any construction work.
- Do not scale off the drawings, use figured dimensions.
- All structural & hydraulic works to be as per engineer's details.
- All work to be carried out in accordance with the Building Code of Australia, Standard Australia code & relevant by-laws.
- All workmanship to be carried out in a professional & tradesman like manner.
- The plans are to be read in conjunction with Specifications and Council conditions.
- Contact designer if there are any inconsistencies.
- The plans are not to be used for construction unless released by the designer.

Drawing Title:	
Plans - Basement 2	
Macquaridale	
Client: Client	
1 MacQuaridale Road Appin 2560	
Scale: as noted	Date: 3/18/2017
Status: Pre DA	Checked By:
Project No: 2017 03 22	Drawing No: A-03.2