



DETAIL PLAN SHOWING NEW DRIVEWAY SITE WORKS

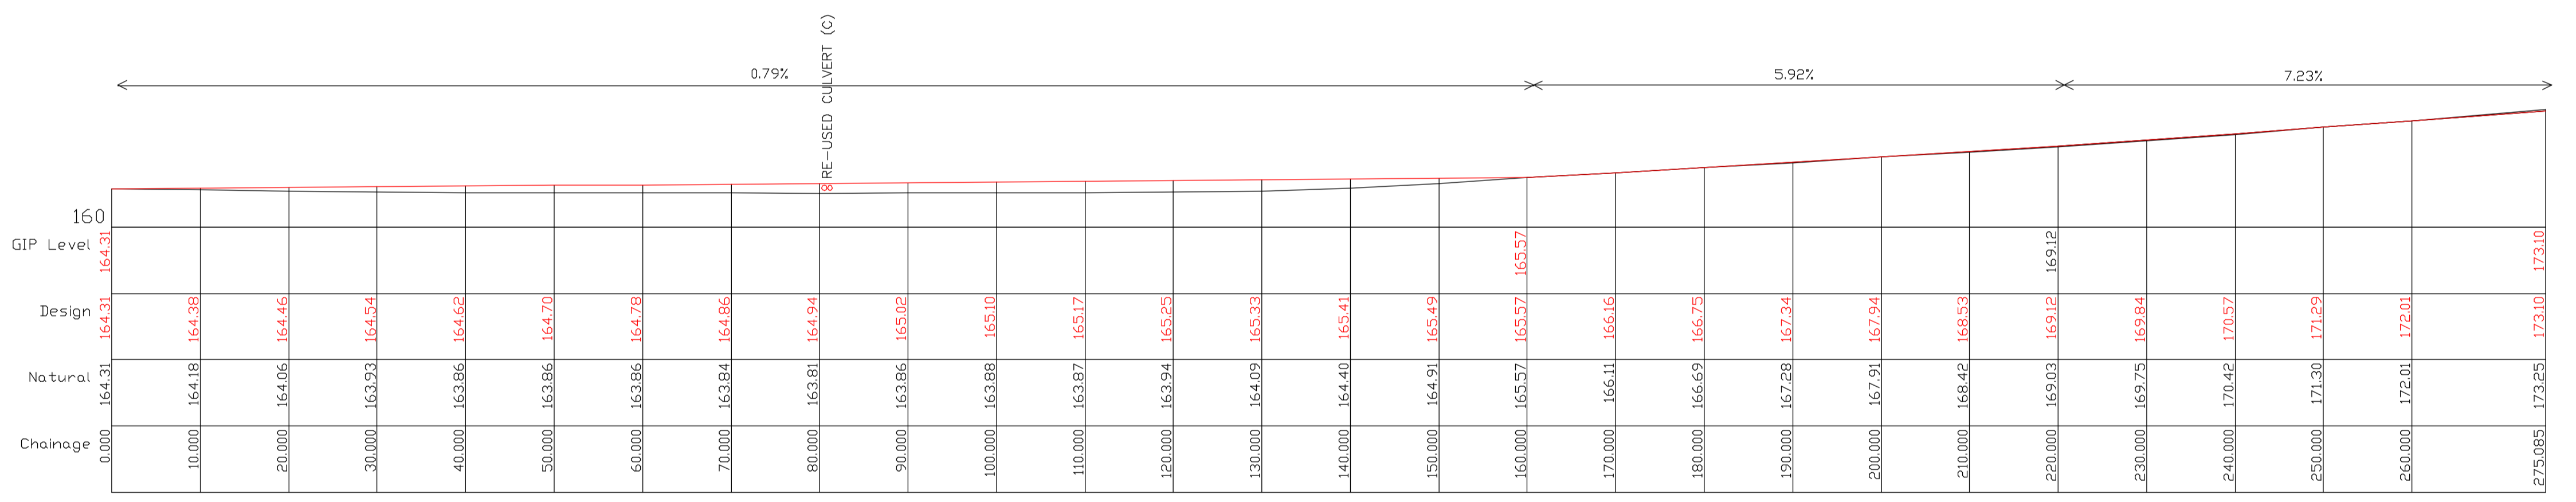

PROPOSED HERITAGE ENTRY

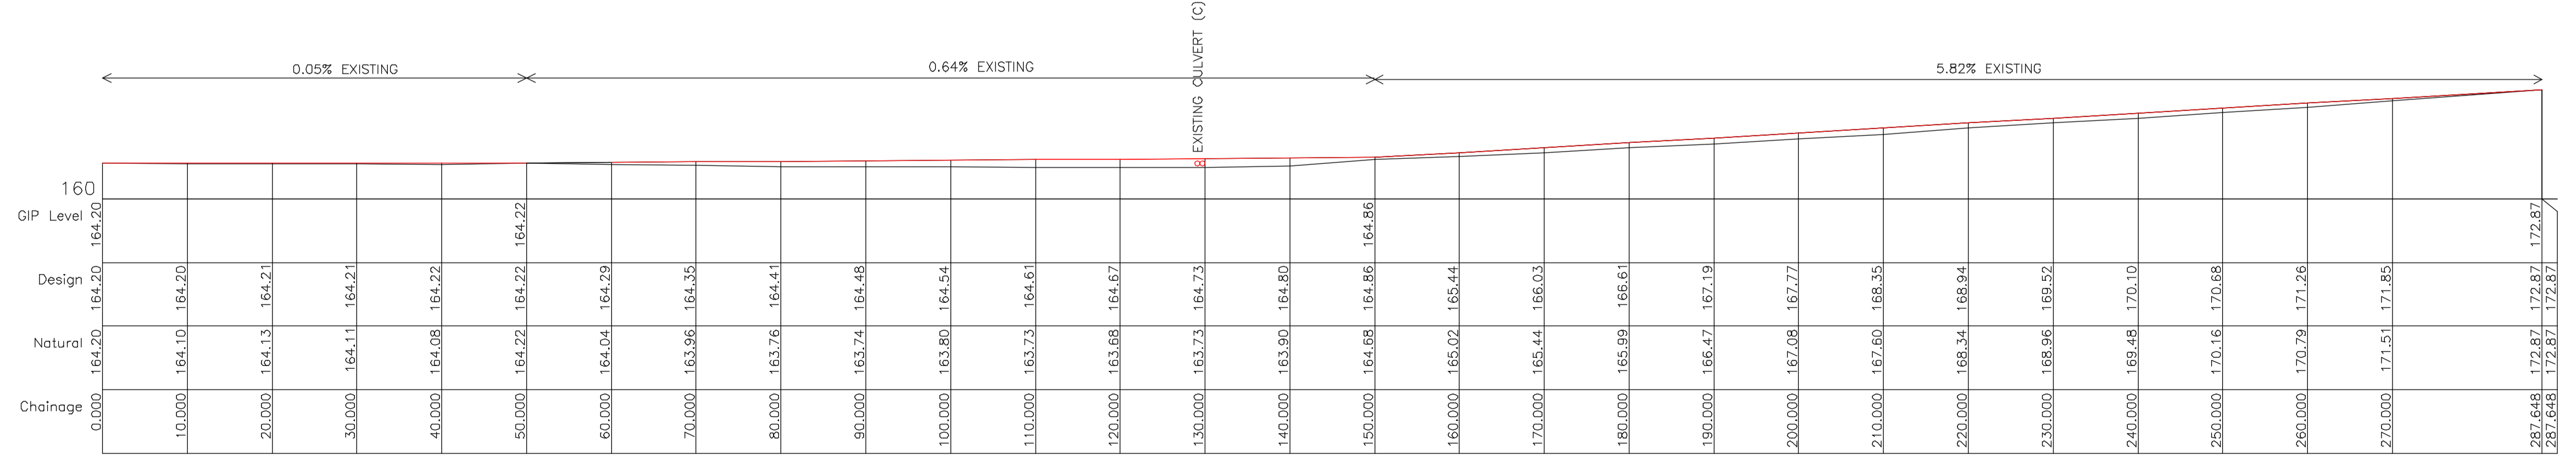

EXISTING DRIVEWAY TO BE REMOVED



EXISTING CULVERT TO BE RE-USED ON NEW DRIVEWAY (C)

- NOTES:
1. CULVERT UNDER EXISTING DRIVEWAY TO BE REMOVED AND PLACED UNDER PROPOSED DRIVEWAY
 2. DRIVEWAY TO CONSIST OF 200 mm RECYCLED CONCRETE WITH 100 mm DGS 40- 4 WIDE
 3. ALL FILLING MATERIAL FOR NEW DRIVEWAY TO BE VENM OR ENM
 4. CONSTRUCT TABLE DRAIN TO EQUESTRIAN DRIVE SIDE AND DIRECT INTO EXISTING OPEN DRAIN (B)

DENOTES AREA OF REGRADING FOR NEW DRIVEWAY CONSTRUCTION

SCHEDULE OF AMENDMENTS			
AMEND. N°	AMENDMENT DETAIL	EDITION	DATE ISSUED
1	ORIGINAL ISSUE	A	15/5/2019

REIN WARRY AND CO.		CONSULTING SURVEYORS	3/67 MENANGLE ST PICTON NSW 2571 PH: (02) 46773144 reinwarry@bigpond.com
L.G.A. SHIRE OF WOLLONDILLY	LOC: PICTON	RED.RATIO 1:500	"A1" DATE: 15/5/2019

PLAN SHOWING SITE WORKS DRIVEWAY FOR THE SUBDIVISION DEVELOPMENT OF LOT DP1086066	DESIGN: DRW	FILE N°
	DRAWN: DRW	7042
	SHEET 8 OF	DA