
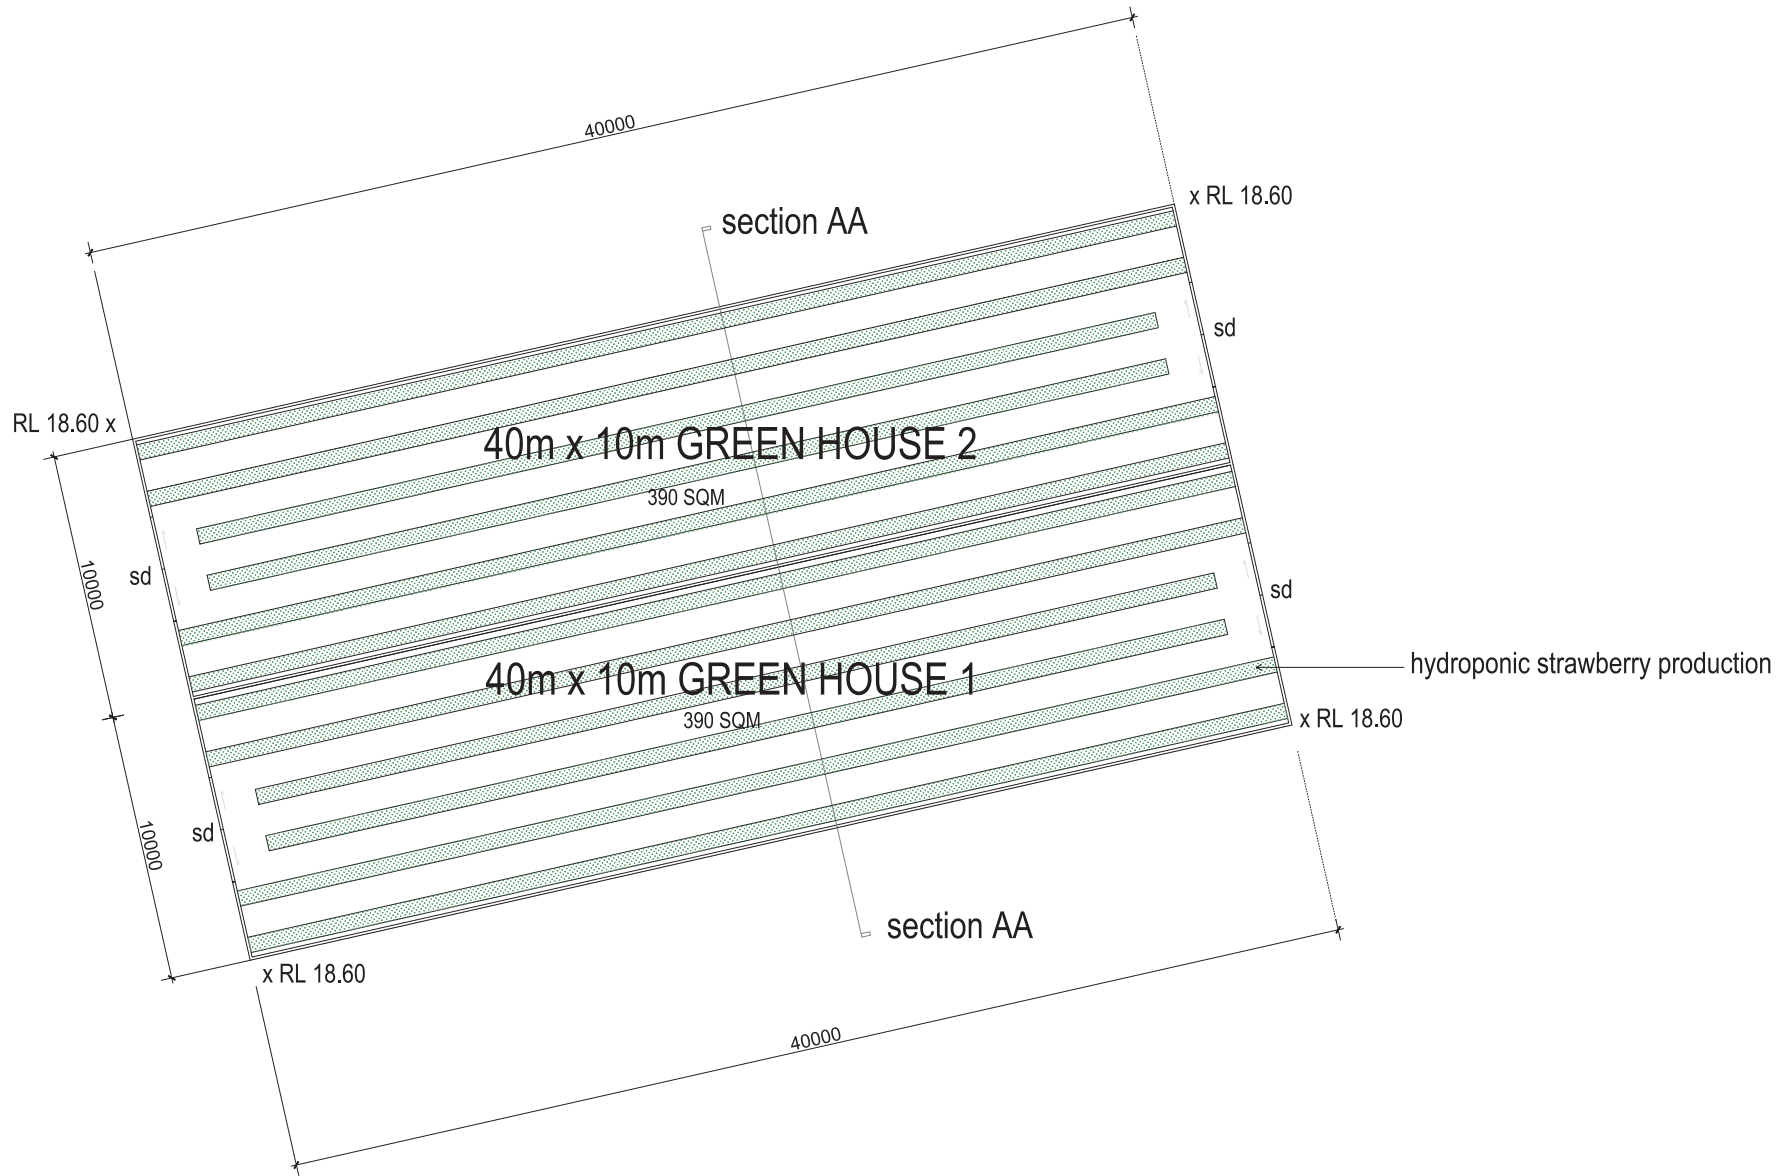


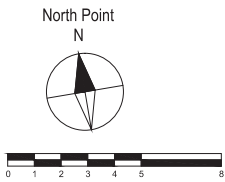

GREEN HOUSE FLOOR PLAN

A	Development Application	05.08.19
Issue	Description	Date


Proposed garage & greenhouses

Client: Mr Fahri Fahri


Project Name and Address
15/690 Montepelier Drive,
The Oaks

Drafting Services


Date	05.08.19	Sheet 3
Scale	1:100 @ A1	

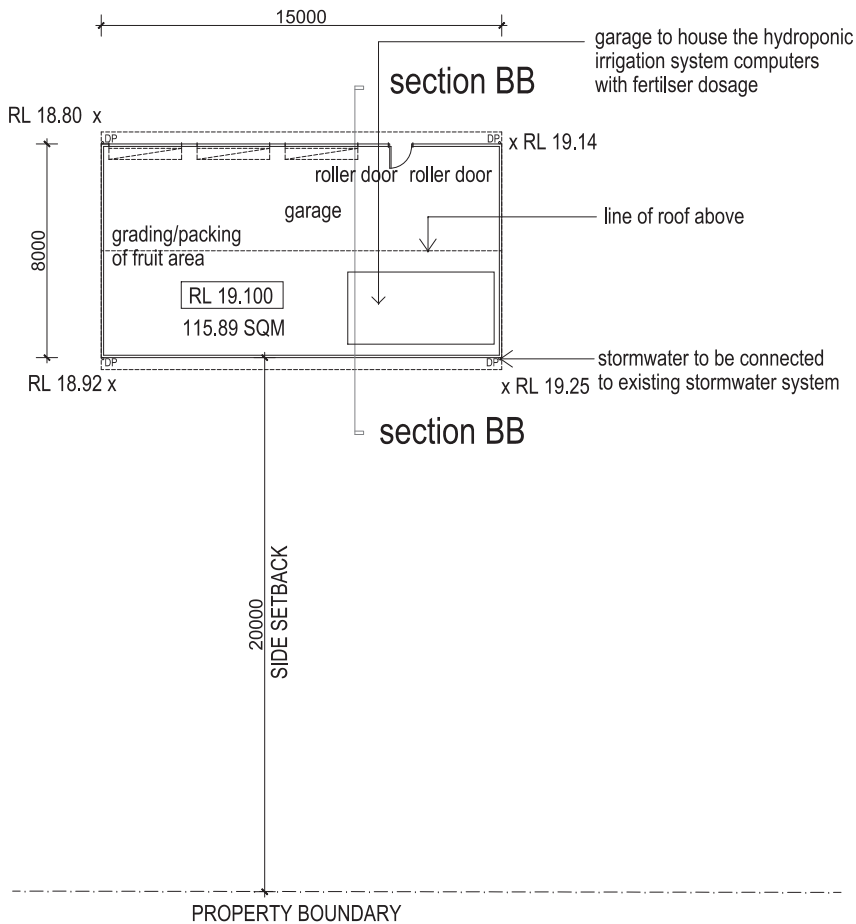


GARAGE FLOOR PLAN

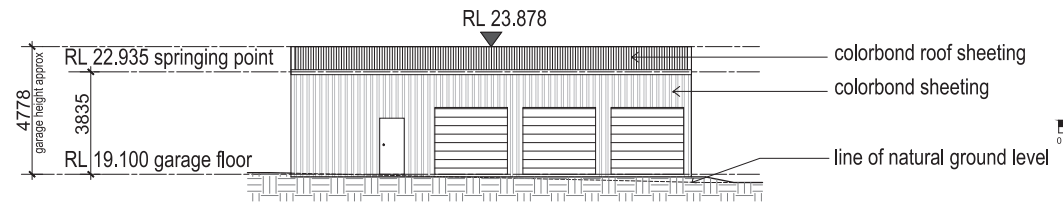


NORTHERN ELEVATION

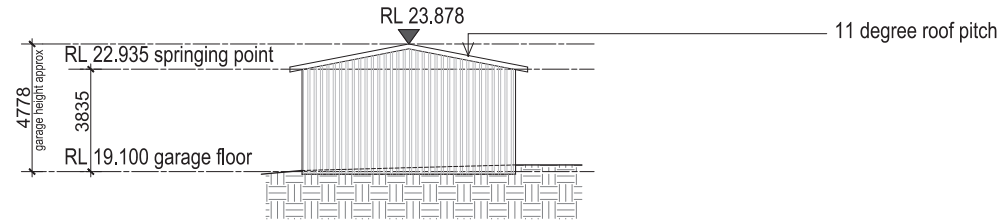


EASTERN ELEVATION

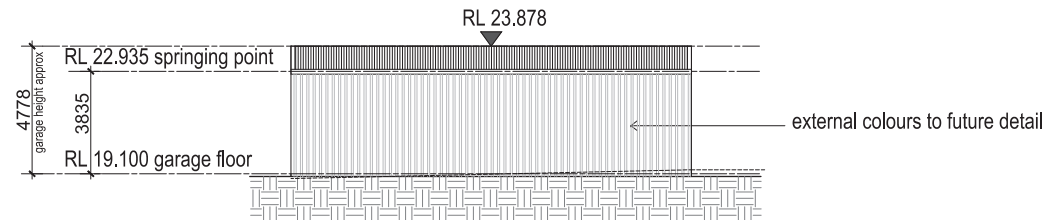

SOUTHERN ELEVATION

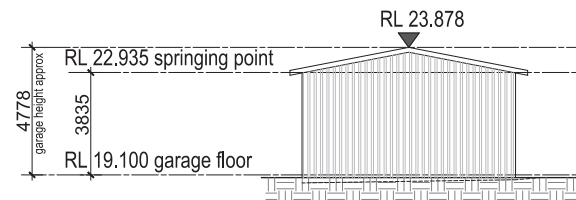

WESTERN ELEVATION

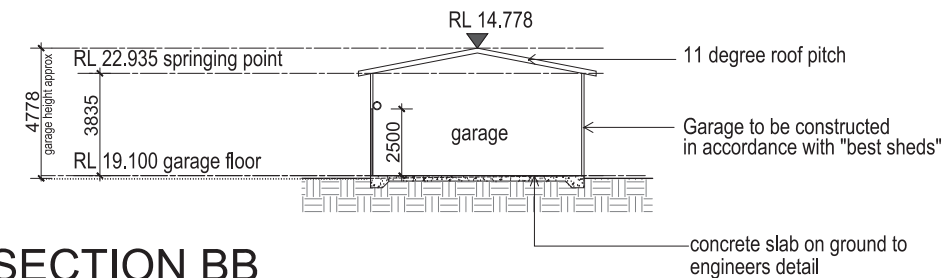

SECTION BB

North Point
N



0 1 2 3 4 5 6

A	Development Application	05.08.19
Issue	Description	Date

Proposed garage & greenhouses

Client:
Mr Fahri Fahri

Project Name and Address
15/690 Montepelier Drive,
The Oaks

Drafting Services

Date	05.08.19	Sheet
Scale	1:100 @ A1	6