




THIS DRAWING MAY BE PREPARED IN COLOUR AND MAY BE INCOMPLETE IF COPIED

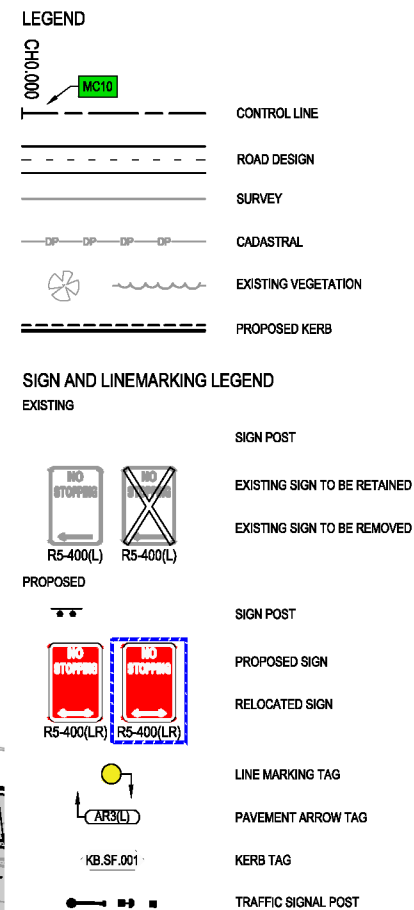


NOTES:


1. ALL DIMENSIONS ARE IN METRES UNLESS NOTED OTHERWISE.

KEY PLAN



NOT FOR CONSTRUCTION


DOCUMENT NUMBER / NAME 80019070-DRG-1000-RF-1002					DESIGN LOT CODE NO. TBC		DESIGN MODEL FILE(S) USED FOR DOCUMENTATION OF THIS DRAWING					PLOT DATE / TIME 10 November 2020 - 12:31:03 PM		PLOT BY Gabriel Alvarez		CLIENT		WOLLONDILLY SHIRE COUNCIL PRINCE STREET, PICTON MENANGLE STREET INTERSECTION UPGRADE		A3		
EXTERNAL REFERENCE FILES		REV	DATE	AMENDMENT / REVISION DESCRIPTION	VWR No.	APPROVAL	SCALES ON A3 SIZE DRAWING			DRAWINGS / DESIGN PREPARED BY			TITLE	NAME	DATE	<div><p>Wollondilly Shire Council</p></div> <div>PREPARED FOR</div>				SHEET No. 2 OF 3		
	01	12.10.20 10.11.20	ISSUED FOR 80% DETAILED DESIGN ISSUED FOR 80% DETAILED DESIGN		JF JF	<div><div>0</div><div>5</div><div>10</div><div>15</div><div>20</div><div>25</div></div> <div>SCALE 1:500m</div>																
							CO-ORDINATE SYSTEM 56		HEIGHT DATUM AHD													
															Design Project No.		80019070		PART 0			
															ISSUE STATUS DETAILED DESIGN		EDMS No.		SHEET No. RF-1002		ISSUE 1	

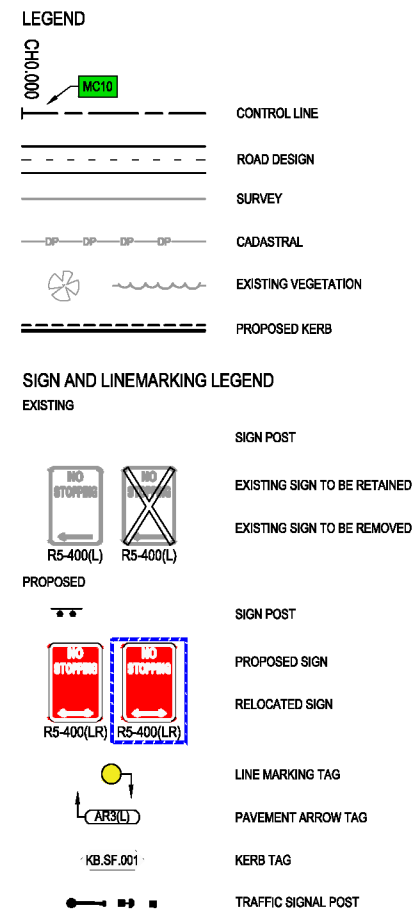




NOTES:

1. ALL DIMENSIONS ARE IN METRES UNLESS NOTED OTHERWISE.

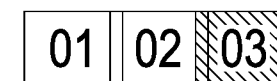KEY PLAN



NOT FOR CONSTRUCTION

DOCUMENT NUMBER / NAME 80019070-DRG-1000-RF-1003				DESIGN LOT CODE NO. TBC		DESIGN MODEL FILE(S) USED FOR DOCUMENTATION OF THIS DRAWING				PLOT DATE / TIME 10 November 2020 - 12:31:22 PM		PLOT BY Gabriel Alvarez		CLIENT  Wollondilly Shire Council		WOLLONDILLY SHIRE COUNCIL PRINCE STREET, PICTON MENANGLE STREET INTERSECTION UPGRADE		A3		
EXTERNAL REFERENCE FILES				REV	DATE	AMENDMENT / REVISION DESCRIPTION		WVR No.	APPROVAL	SCALES ON A3 SIZE DRAWING		DRAWINGS / DESIGN PREPARED BY		TITLE	NAME	DATE				
				00 01	12.10.20 10.11.20	ISSUED FOR 80% DETAILED DESIGN ISSUED FOR 80% DETAILED DESIGN			JF JF	 SCALE 1:500m										
										CO-ORDINATE SYSTEM 56				HEIGHT DATUM AHD						
														PREPARED FOR		Design Project No. 80019070		SHEET No. 3 OF 3		
																ISSUE STATUS DETAILED DESIGN		EDMS No.	SHEET No. RF-1003	ISSN 1