


R A D N O R R O A D

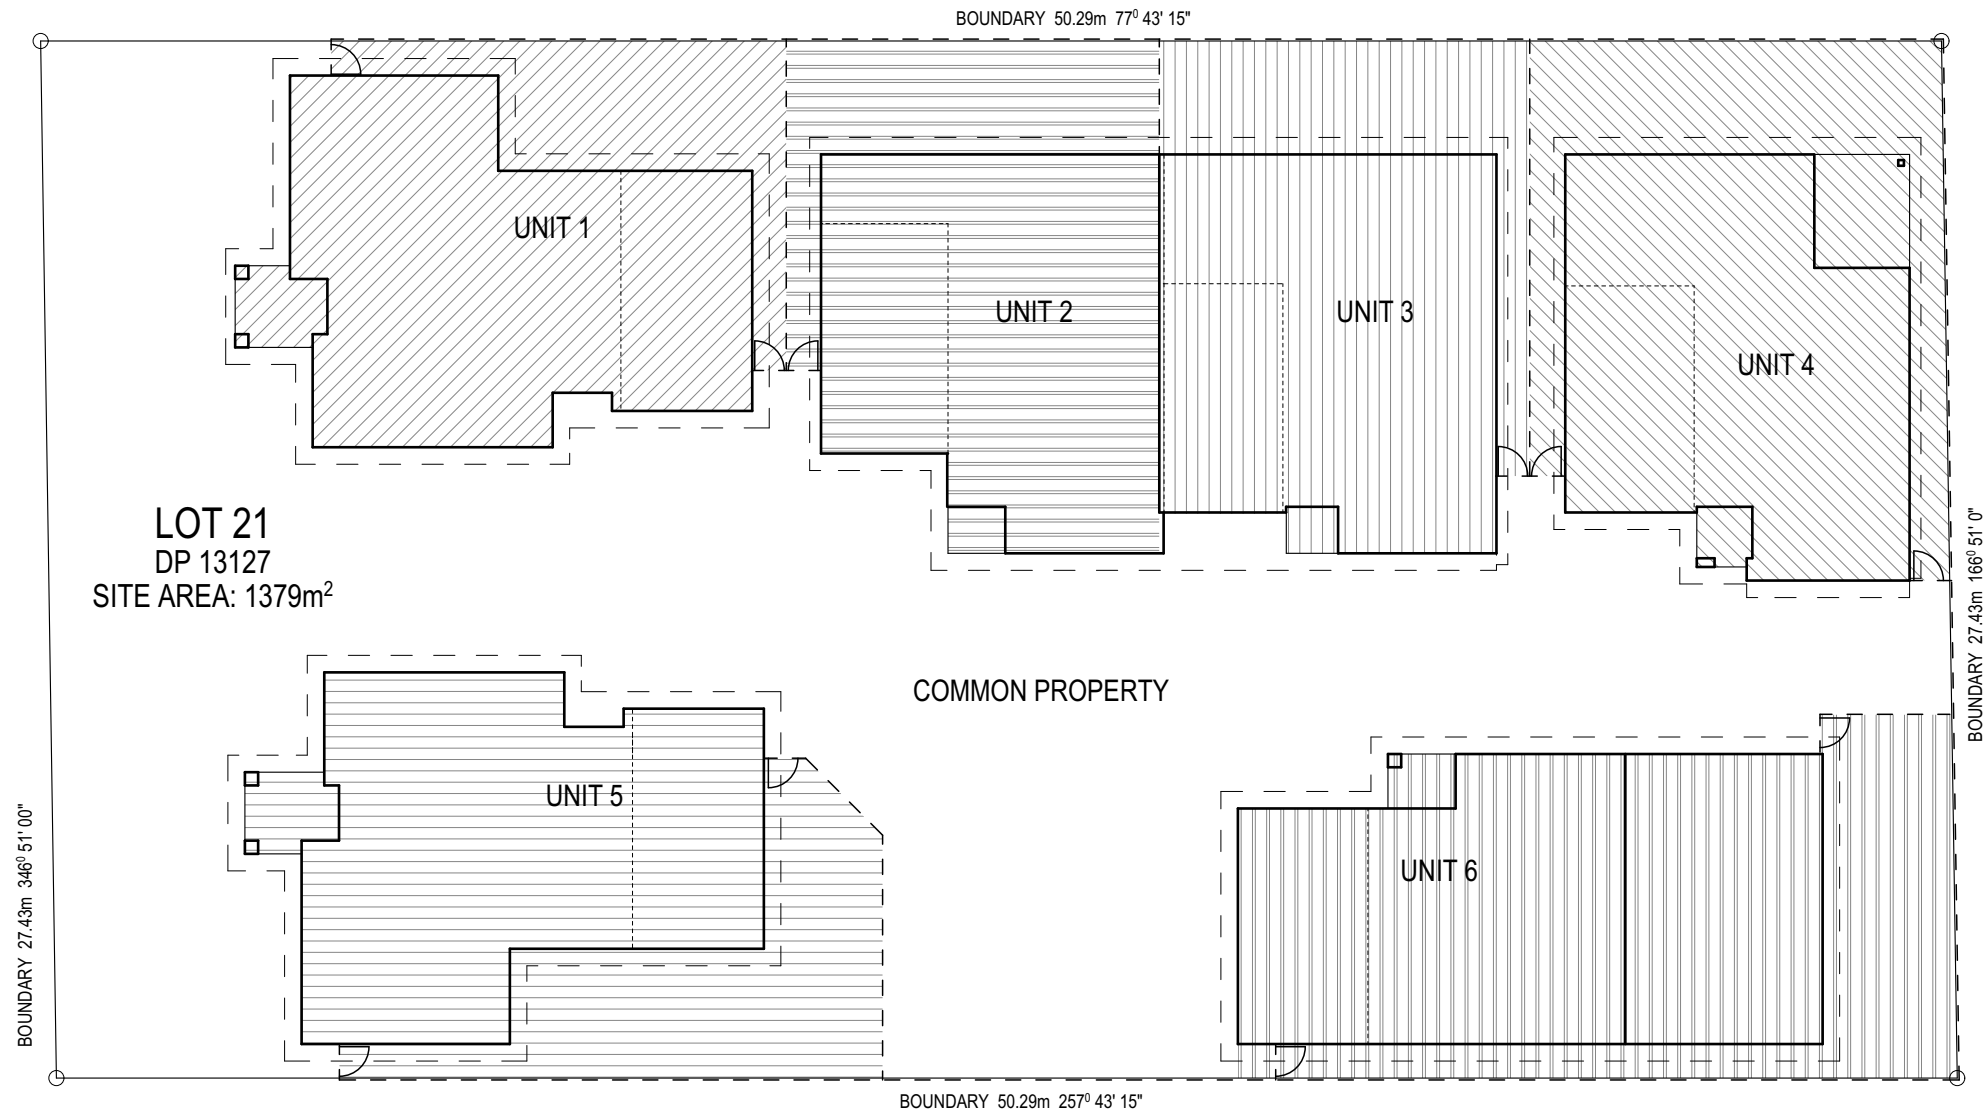

Certificate no.: 0003879046
Assessor Name: Scott Douglass
Accreditation no.: 13/1547
Certificate date: 22 May 2019
Dwelling Address: 1, 73 Radnor Road
Bargo, NSW 2574
www.nathers.gov.au

PROPOSED STRATA
PLAN
SCALE 1: 200 @ A3

SCHEDULE OF UNIT ENTITLEMENTS	
UNIT	UNIT ENTITLEMENT
UNIT 1	1/6
UNIT 2	1/6
UNIT 3	1/6
UNIT 4	1/6
UNIT 5	1/6
UNIT 6	1/6
AGGREGATE	6/6

			PROJECT NAME : Medium Density Development	CLIENT NAME : Mr Daniel Carpenter	PLOT DATE: 16/05/2019		
			DRAWING TITLE : Proposed Strata Paln	SITE DETAILS: No. 73 Radnor Road, Bargo	DRAWING NO: 9021		
			DRAWN BY : AD CHECKED BY : GKI	LOT NO: 21 SECT: - D P NO: 13127 SITE AREA: 1379 sq m	SOFTWARE: ArchiCad V 22		
			LONGITUDE: 150.57880 LATITUDE: -34.29186	FRONTAGE: 27.43m LGA: WOLLONDILLY ZONE: R3	ISSUE : A		
14/05/2019	FIRST ISSUE	A					
DATE	REVISION	ISSUE					