

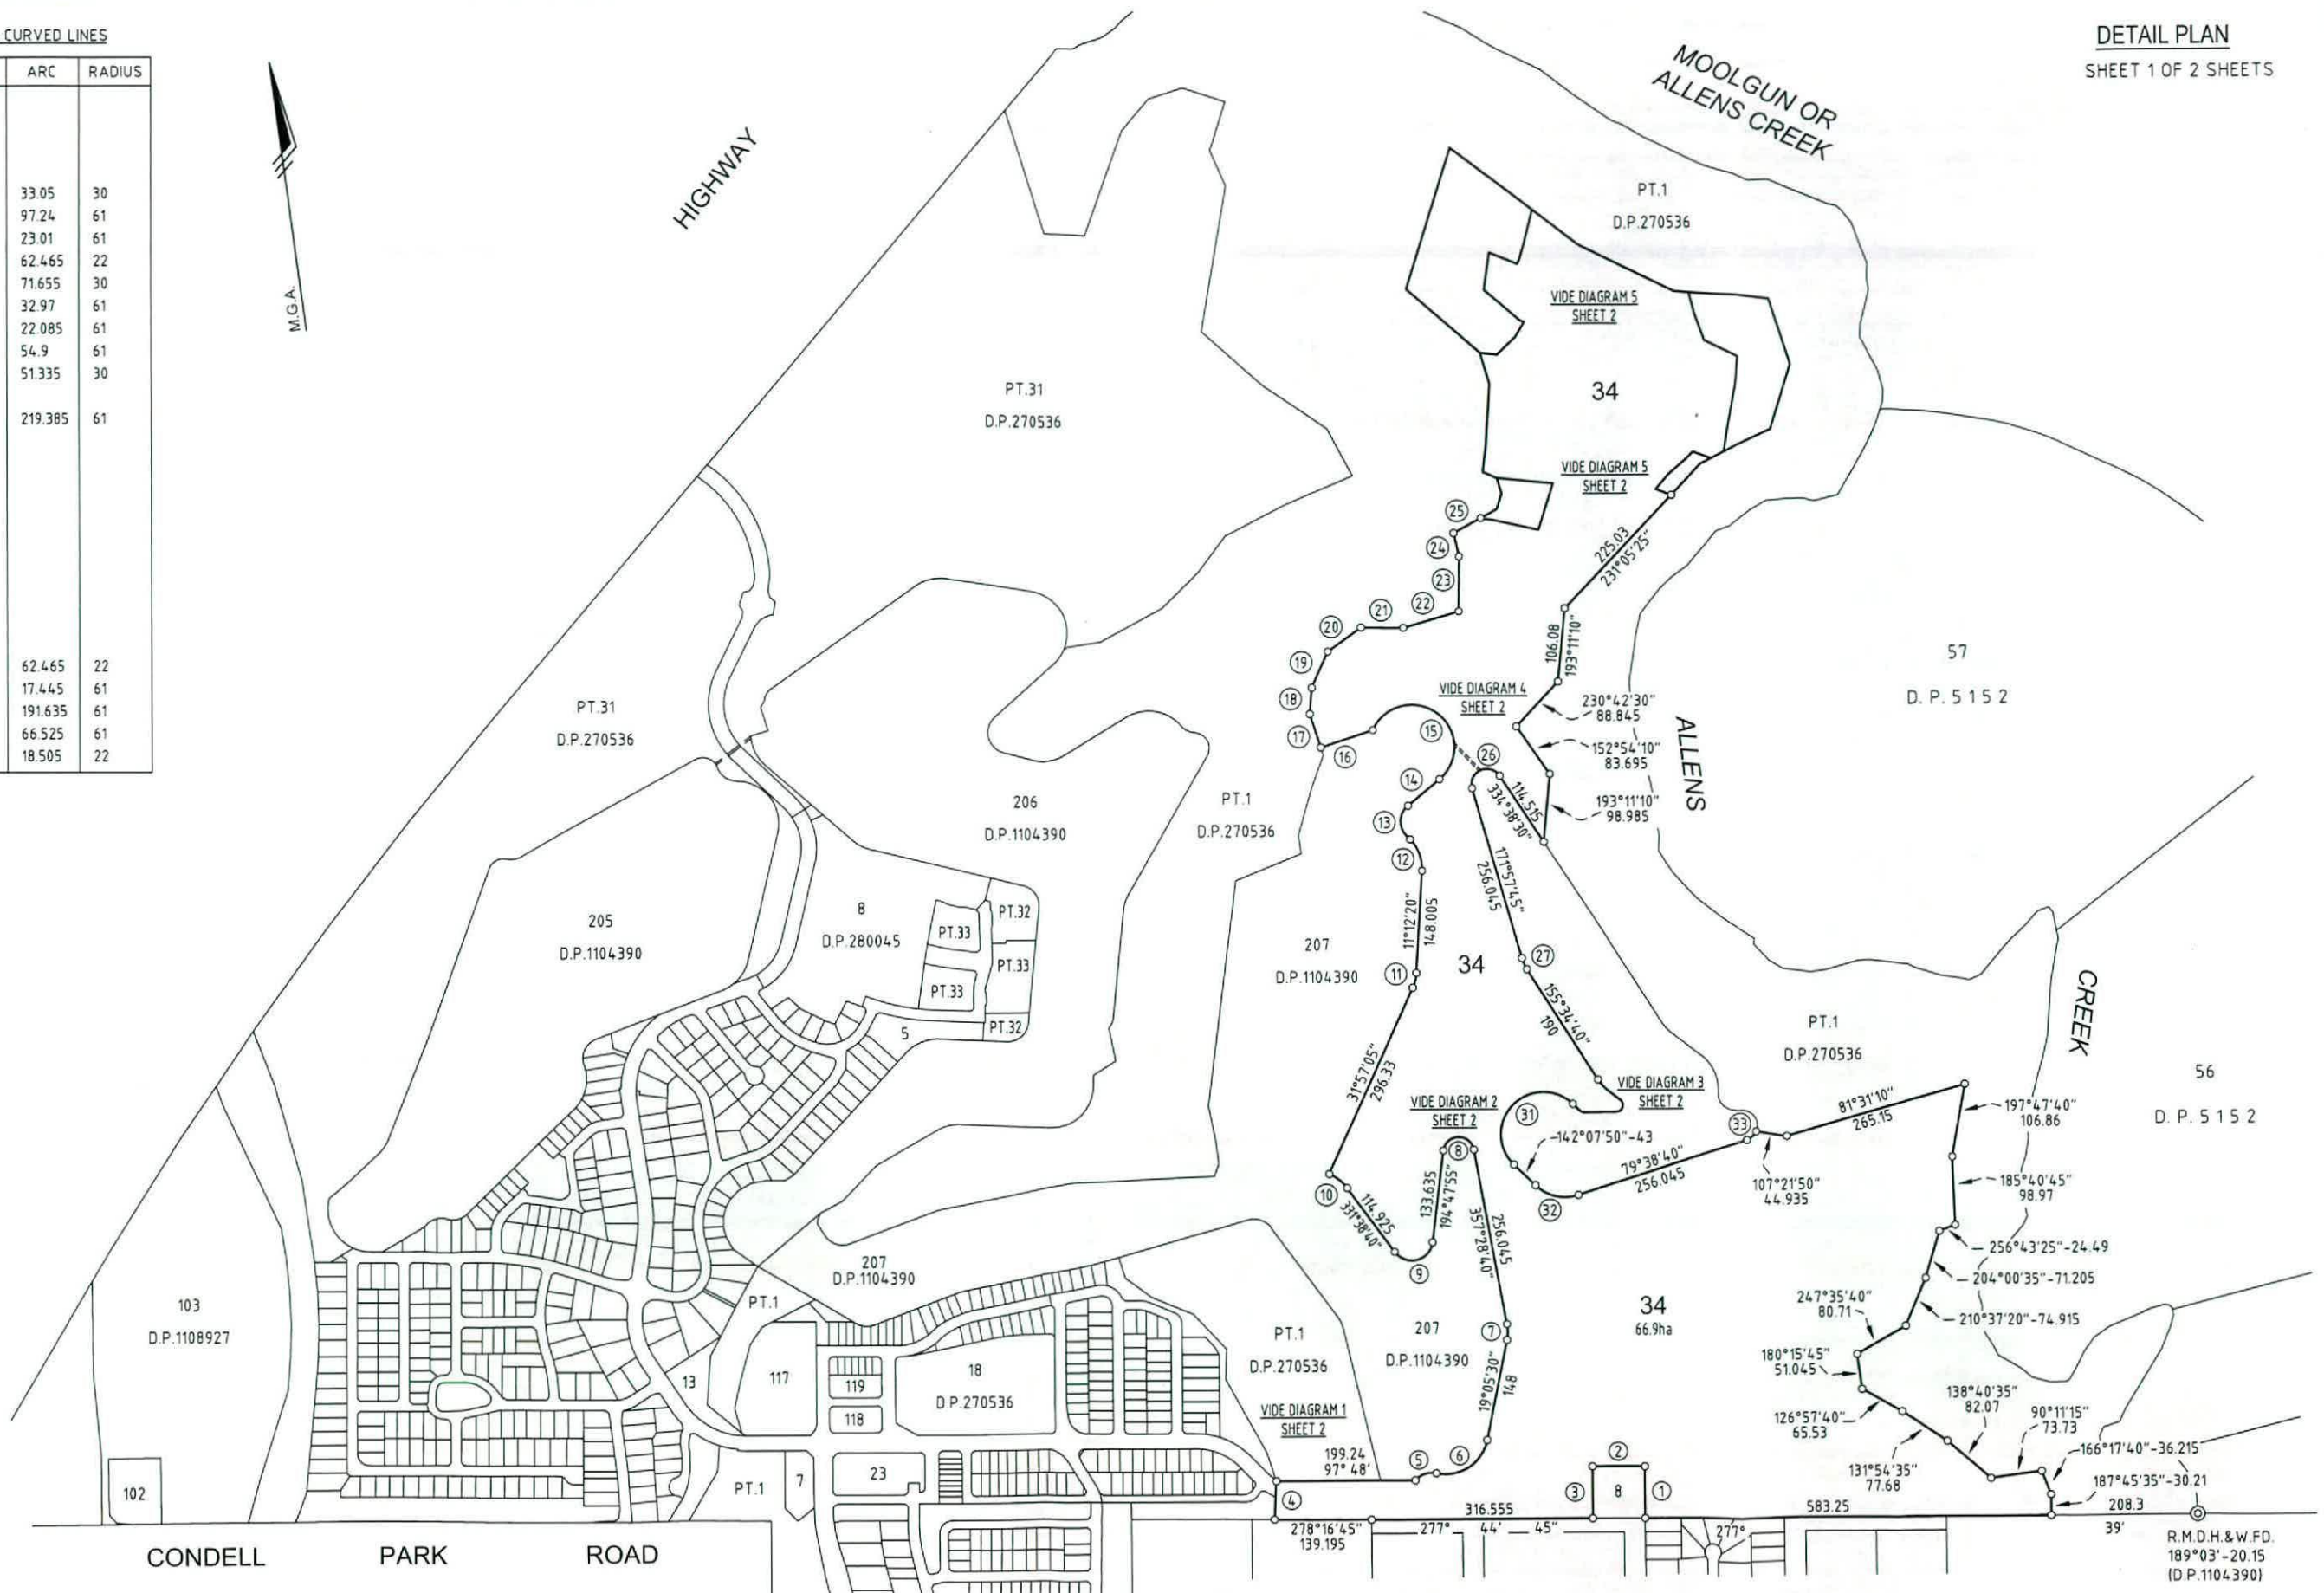
SCHEDULE OF SHORT & CURVED LINES

No.	BEARING	CHORD	ARC	RADIUS
1	7°44'45"	75		
2	277°44'45"	75		
3	187°44'45"	75		
4	10°57'55"	55.625		
5	78°51'55"	31.405	33.05	30
6	64°45'35"	87.265	97.24	61
7	8°17'05"	22.875	23.01	61
8	276°08'15"	43.5	62.465	22
9	263°13'15"	55.795	71.655	30
10	316°09'30"	32.57	32.97	61
11	21°34'45"	21.965	22.085	61
12	345°25'20"	53.07	54.9	61
13	8°39'30"	45.295	51.335	30
14	57°40'45"	59.14		
15	314°38'55"	118.86	219.385	61
16	259°21'25"	78.805		
17	349°58'40"	50.665		
18	12°06'35"	38.17		
19	31°52'50"	57.22		
20	61°45'45"	59.145		
21	98°23'45"	60.6		
22	81°11'25"	83.225		
23	8°16'05"	79.795		
24	355°31'40"	34.745		
25	68°27'50"	44.615		
26	253°18'05"	43.5	62.465	22
27	163°46'15"	17.385	17.445	61
31	232°07'50"	122	191.635	61
32	290°53'15"	63.275	66.525	61
33	55°33'	17.965	18.505	22

DETAIL PLAN

SHEET 1 OF 2 SHEETS

HUME



THIS IS SHEET 25 OF D.P. 270536 AND IT REPLACES SHEET 2 AS REGARDS
LOT 5 AND IS AN ADDITIONAL SHEET

Surveyor : LEE MICHAEL SCHMALFELDT
Date of Survey : TBA
Surveyor's Ref : D367SW_S79a

PLAN OF
SUBDIVISION OF LOT 5 IN D.P. 270536

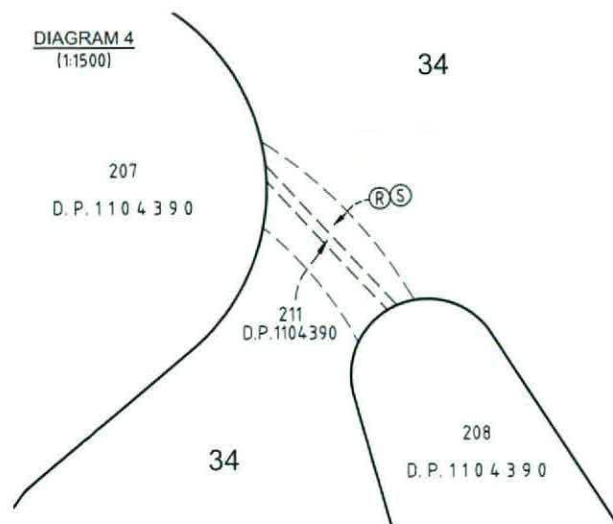
LGA : WOLLONDILLY
Locality : WILTON
Subdivision No :
Lengths are in metres. Reduction Ratio 1 : 6500

Registered

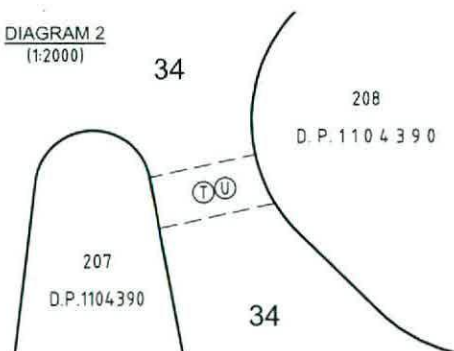
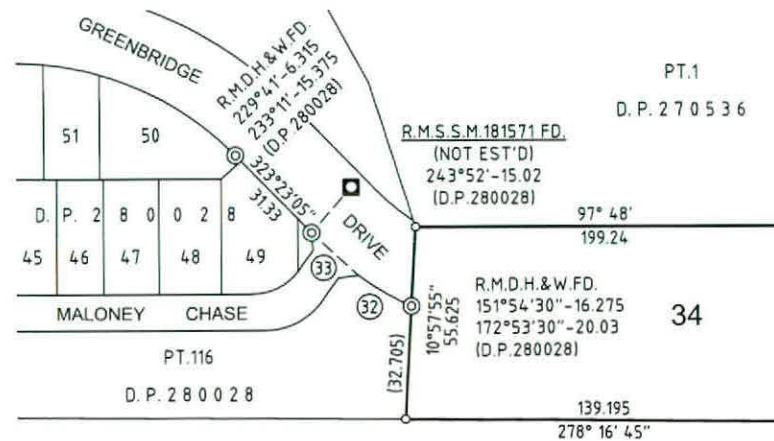
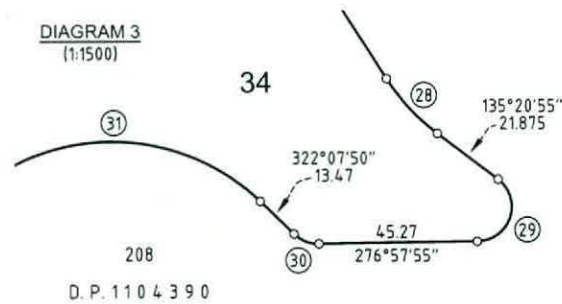
FOR DA PURPOSES

DETAIL PLAN

SHEET 2 OF 2 SHEETS

DIAGRAM 4
(1:1500)

- (R) RIGHT OF ACCESS 20 WIDE (D.P.270536) (DOC.1)
 (S) EASEMENT FOR SERVICES 20 WIDE (D.P.270536) (DOC.1)
 (T) RIGHT OF ACCESS 20 WIDE (D.P.270536) (DOC.1)
 (U) EASEMENT FOR SERVICES 20 WIDE (D.P.270536) (DOC.1)

DIAGRAM 2
(1:2000)DIAGRAM 3
(1:1500)DIAGRAM 1
(1:1500)

THIS IS SHEET 26 OF D.P.270536 AND IT REPLACES SHEET 2 AS REGARDS
 LOT 5 AND IS AN ADDITIONAL SHEET

Surveyor : LEE MICHAEL SCHMALFELDT
 Date of Survey : TBA
 Surveyor's Ref : D367SW_S79a

PLAN OF
 SUBDIVISION OF LOT 5 IN D.P.270536

LGA : WOLLONDILLY
 Locality : WILTON
 Subdivision No :
 Lengths are in metres. Reduction Ratio 1 : ON PLAN

Registered

FOR DA PURPOSES