



DETAIL PLAN SHOWING SITE WORKS

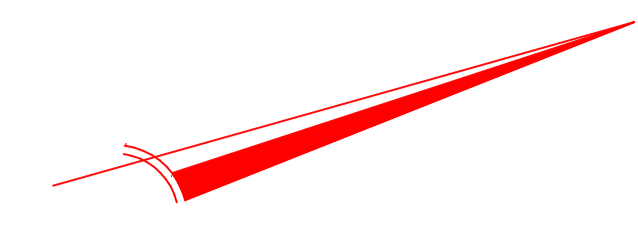

SILO SITE WORKS SEE SHEET 6

COW BALES SITE WORKS SEE SHEET 7

NEW DRIVEWAY SITE WORKS SEE SHEET 8

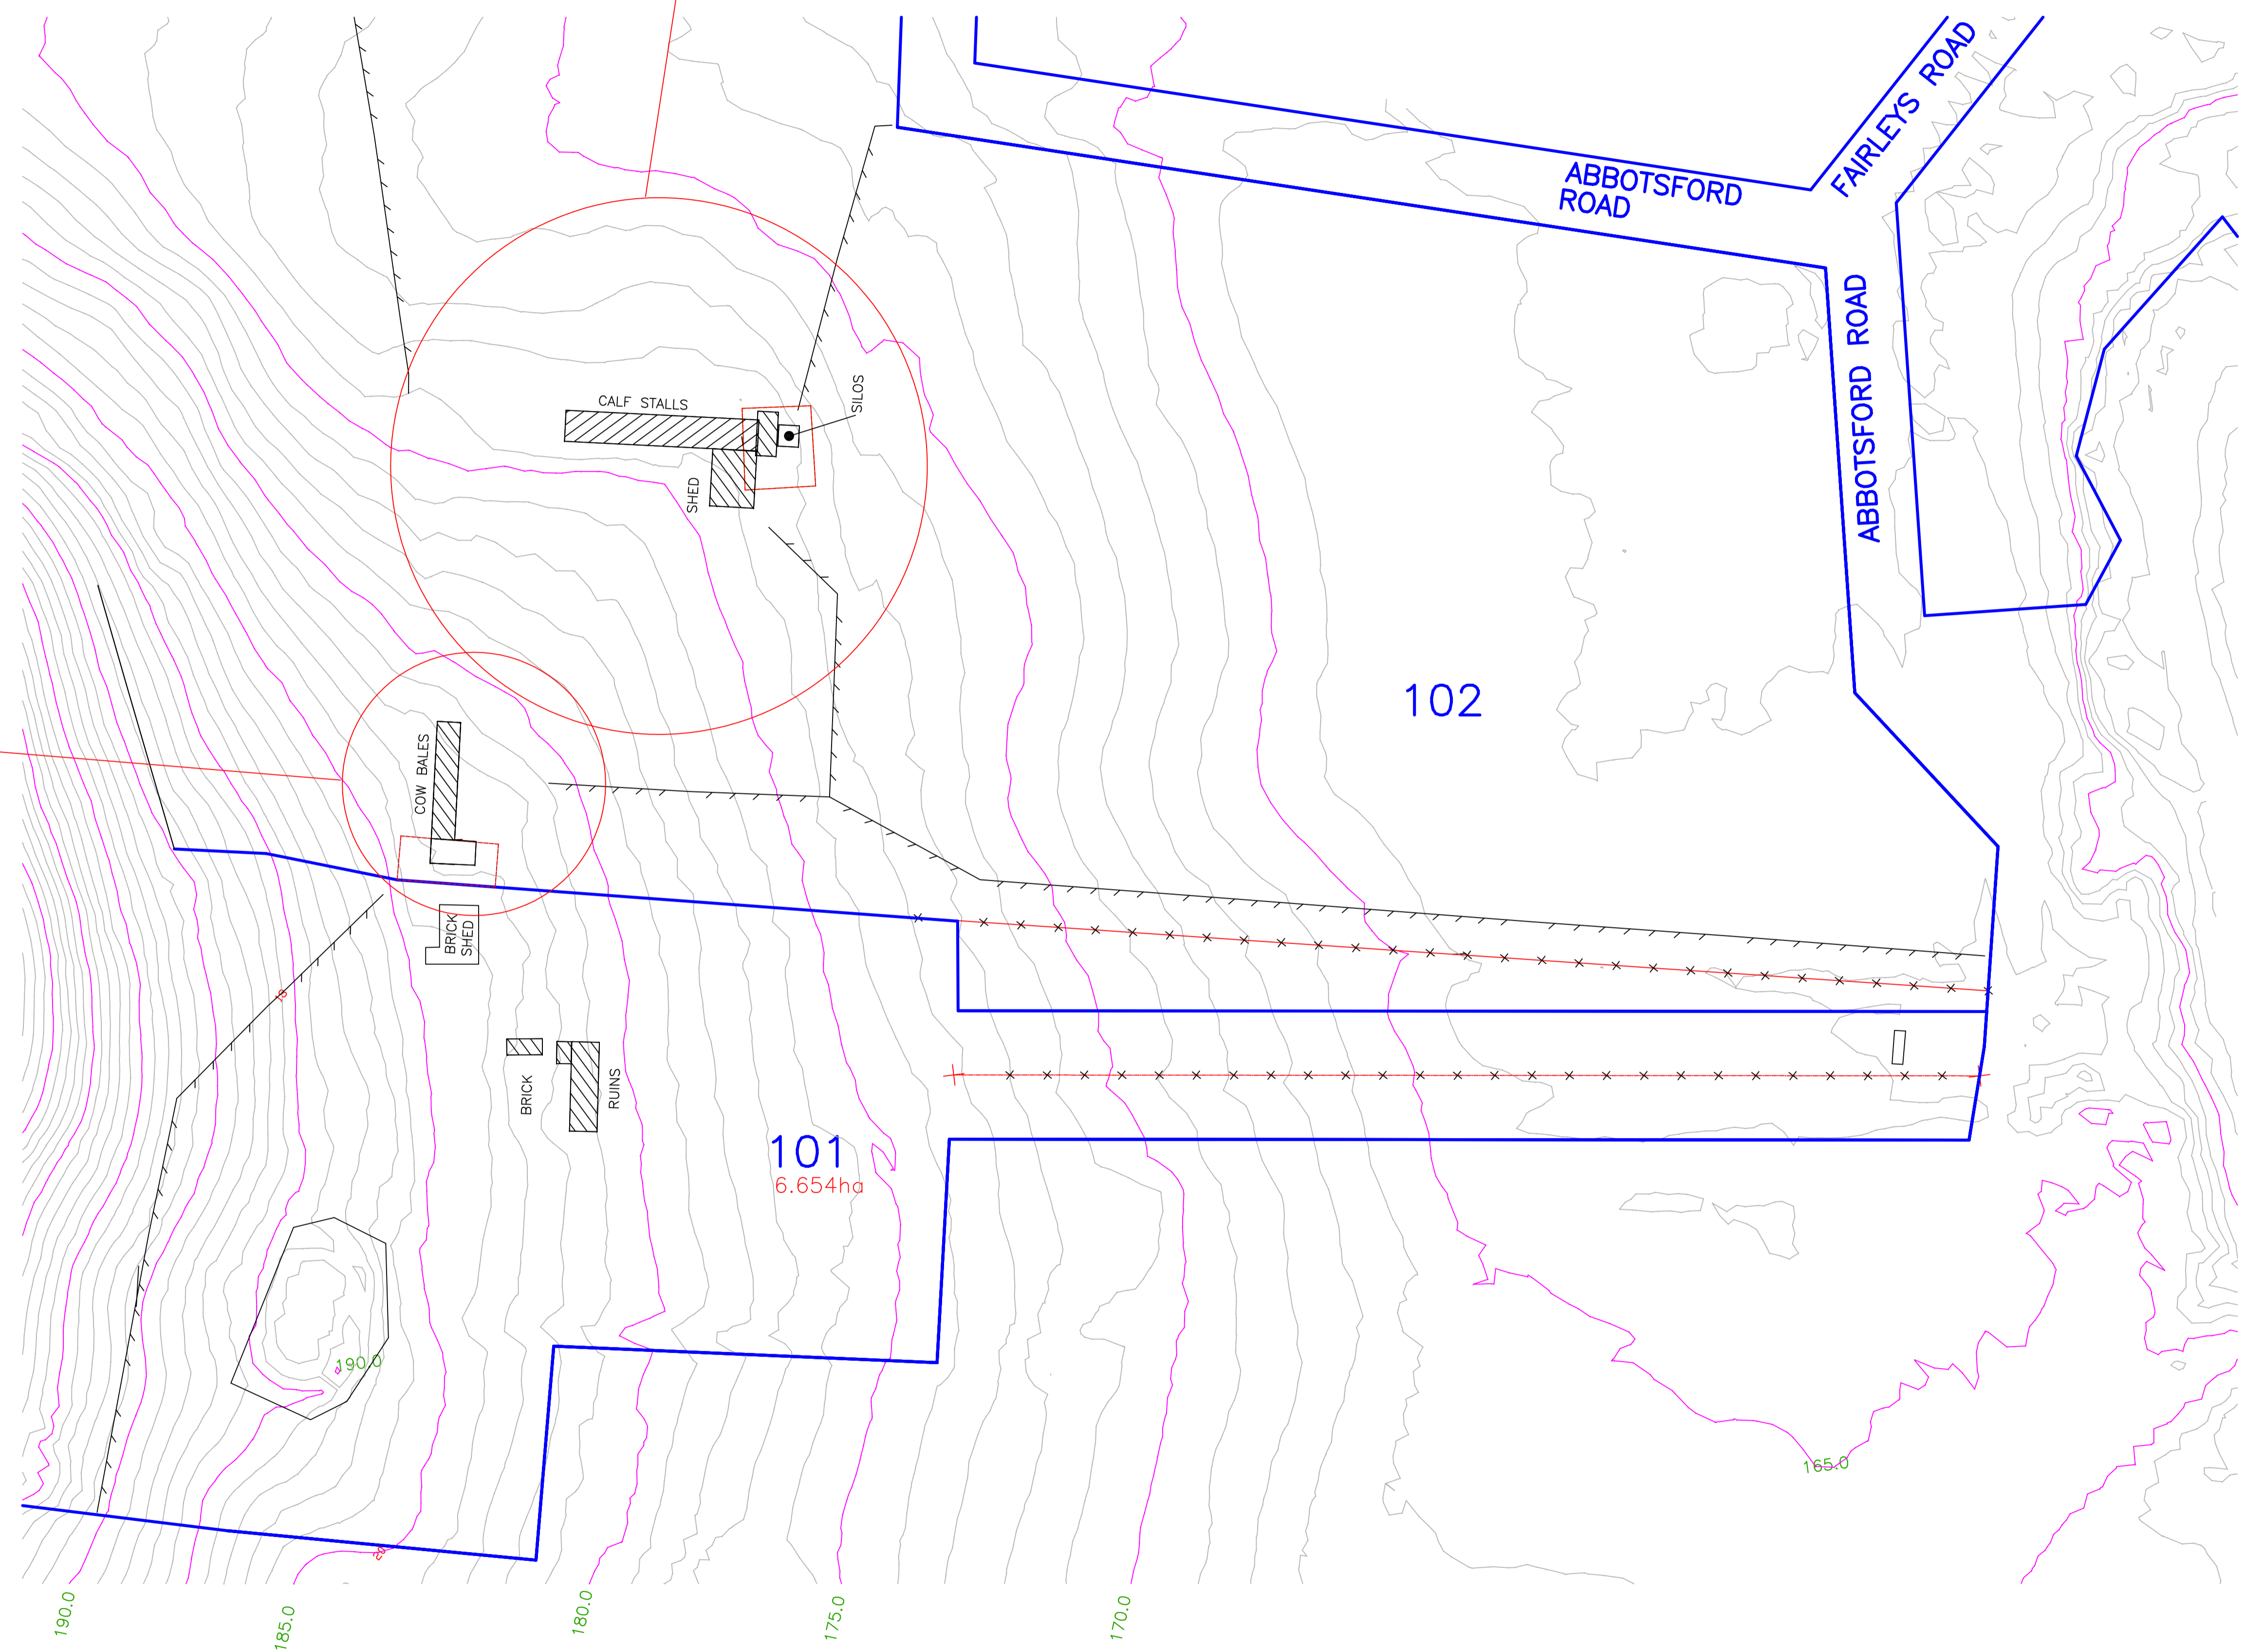

NOTES:
 1. CONTOURS HAVE BEEN OBTAINED FROM LIDAR DATA SUPPLIED BY GEOSCIENCE AUSTRALIA;
 2. ALL DIMENSIONS ARE APPROXIMATE AND SUBJECT TO FINAL SURVEY;
 3. CONTOUR INTERVAL 1 METRE—ALL LEVELS ARE ON AUST HEIGHT DATUM

(A)—DENOTES EASEMENT FOR TRANSMISSION LINE 30.48 WIDE (H588160)

SCHEDULE OF AMENDMENTS

AMEND. N°	AMENDMENT DETAIL	EDITION	DATE ISSUED
1	ORIGINAL ISSUE	A	15/5/2019

REIN WARRY AND CO. CONSULTING SURVEYORS
 3/67 MENANGLE ST
 PICTON NSW 2571
 PH: (02) 4673144
 reinwarry@bigpond.com

PLAN SHOWING SITE IMPROVEMENTS
 FOR THE SUBDIVISION DEVELOPMENT
 OF LOT DP1086066

DESIGN: DRW
 DRAWN: DRW
 SHEET 5 OF

FILE N°
7042
 DA

L.G.A. SHIRE OF WOLLONDILLY LOC: PICTON RED.RATIO 1:1000 "A2" DATE: 15/5/2019