


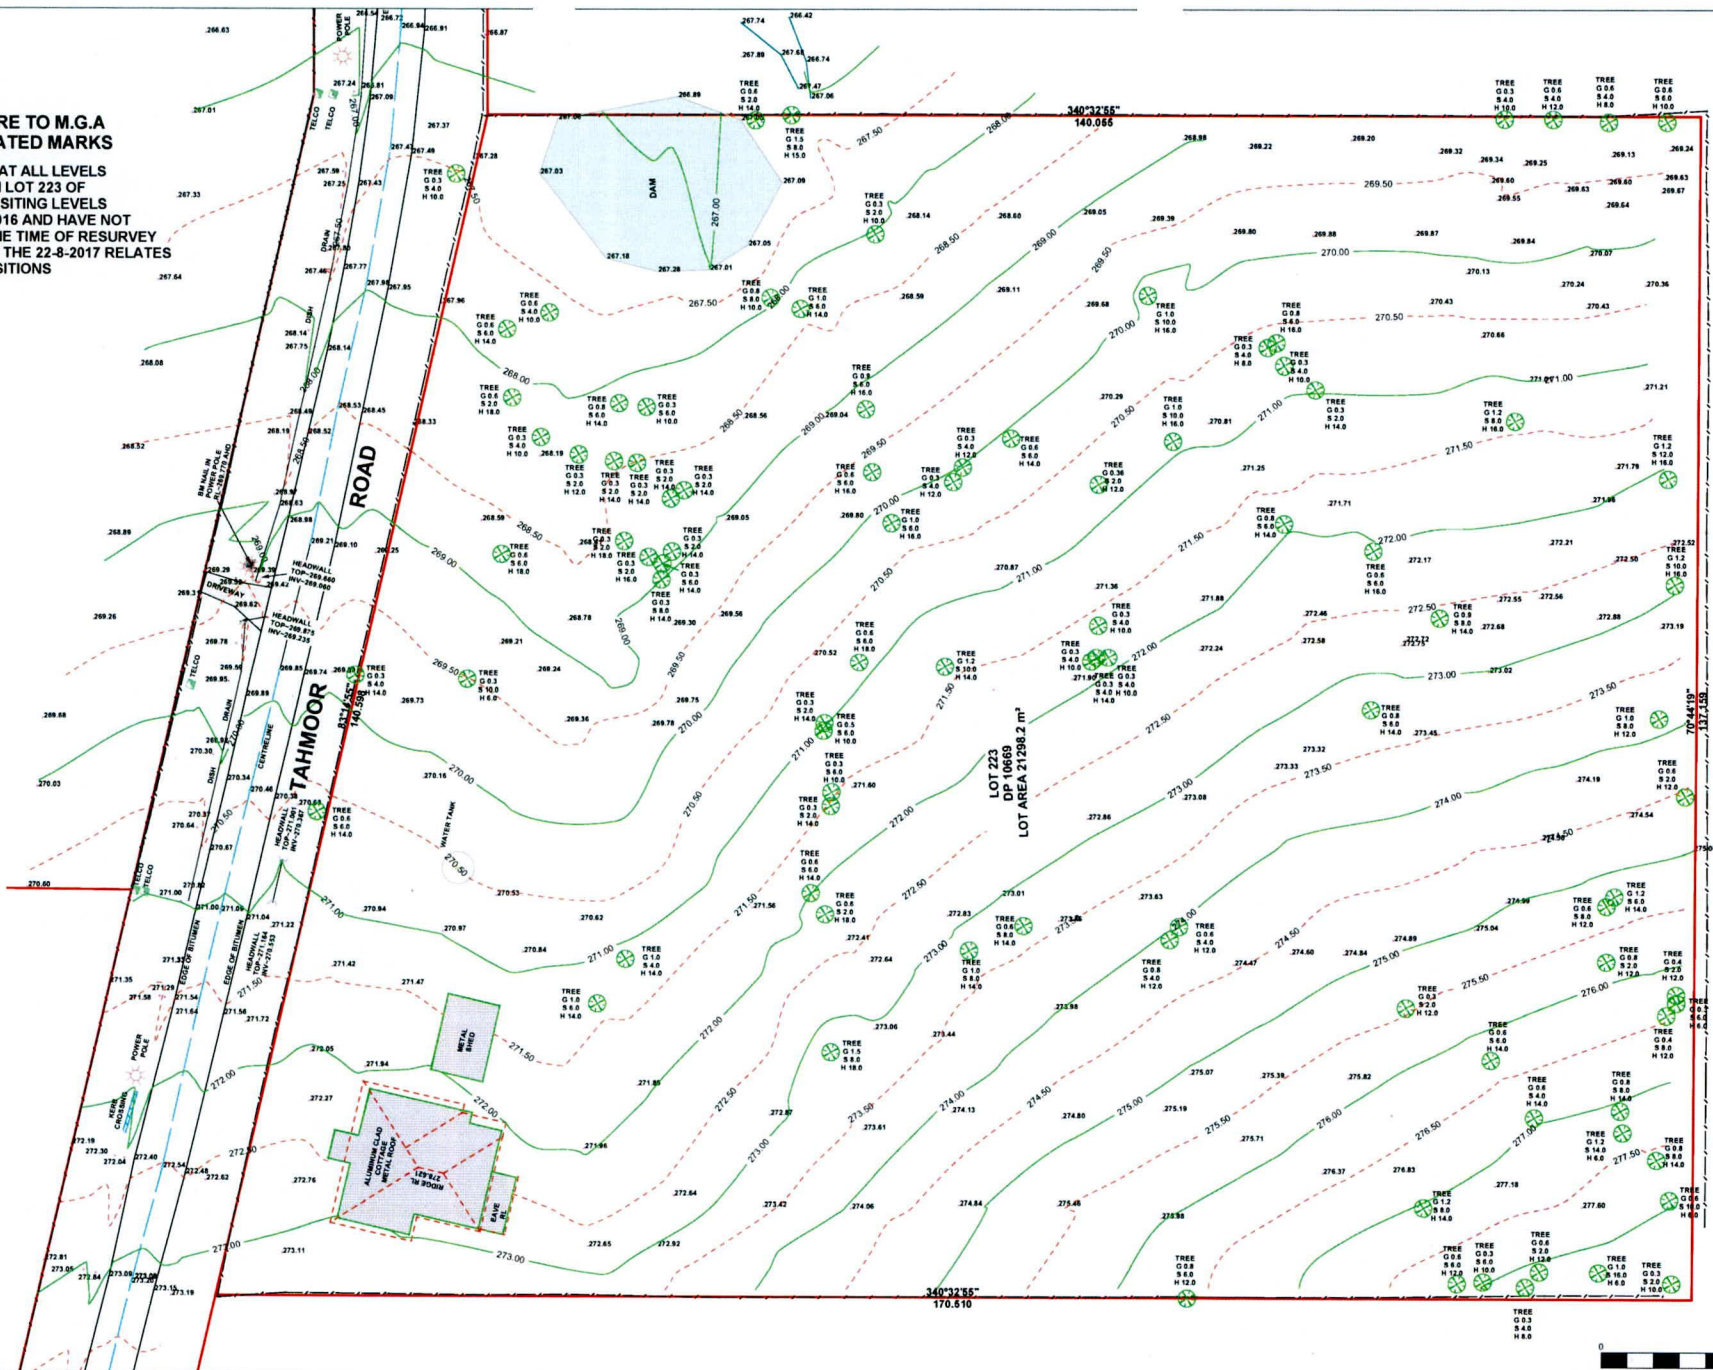

ALL BEARINGS ARE TO M.G.A  
AS PER COORDINATED MARKS

PLEASE NOTE THAT ALL LEVELS  
TAKEN WITHIN LOT 223 OF  
DP 10669 ARE EXISTING LEVELS  
TAKEN ON THE 5/2/2016 AND HAVE NOT  
BEEN CONFIRMED AT THE TIME OF RESURVEY  
SURVEY UNDERTAKEN ON THE 22-8-2017 RELATES  
TREE POSITIONS



NOTE: DO NOT SCALE OFF THIS PLAN  
NO ATTEMPT HAS BEEN MADE TO  
ALL LEVELS SHOULD BE TAKEN FROM THE BENCHMARK SHOWN ON PLAN. LOCATE UNDERGROUND SERVICES.  
NO BOUNDARY DEFINITION HAS BEEN MADE.  
THE LOCATION OF ANY BUILDINGS OR IMPROVEMENTS SHOWN ARE APPROX ONLY  
ONLY VISABLE SERVICES HAVE BEEN LOCATED

DIAL BEFORE YOU DIG 1100

JOB No: 96386  
CLIENT: LANDO DEVELOPMENTS  
LOCATION: TAHMOOR  
SCALE: 1:300

A1 SHEET

PLOT DATE: 17/09/2017  
DATE OF SURVEY: 5-2-2016  
DATUM: AHD  
DRAWN BY: RHYSE SMITH

# DETAIL SURVEY LOT 223 IN DP 10669

CHECKED BY: JOHN LOWE AND CANDICE LOWE  
REGISTERED SURVEYOR UNDER THE  
SURVEYING ACT 2002

JOHN LOWE AND ASSOCIATES PTY LTD  
CONSULTING LAND AND ENGINEERING SURVEYORS  
TAHMOOR  
81 ELIZABETH DRIVE, LIVERPOOL  
PHONE: 9602-4562, 9602-4010 FAX: 9602-8324  
PO BOX 465, LIVERPOOL NSW 2170  
john@surveys.com.au

LYREBIRD RD, PHEASANT'S NEST  
PHONE: 4684-3277 FAX: 4684-3228  
PO BOX 42, TAHMOOR NSW 2573  
candice@surveys.com.au  
A B N 76 017 037 959