




BINGARA GORGE WILTON FAIRWAYS NORTH STAGE 2 DEVELOPMENT APPLICATION PROPOSED LOT, ROAD AND DRAINAGE WORKS

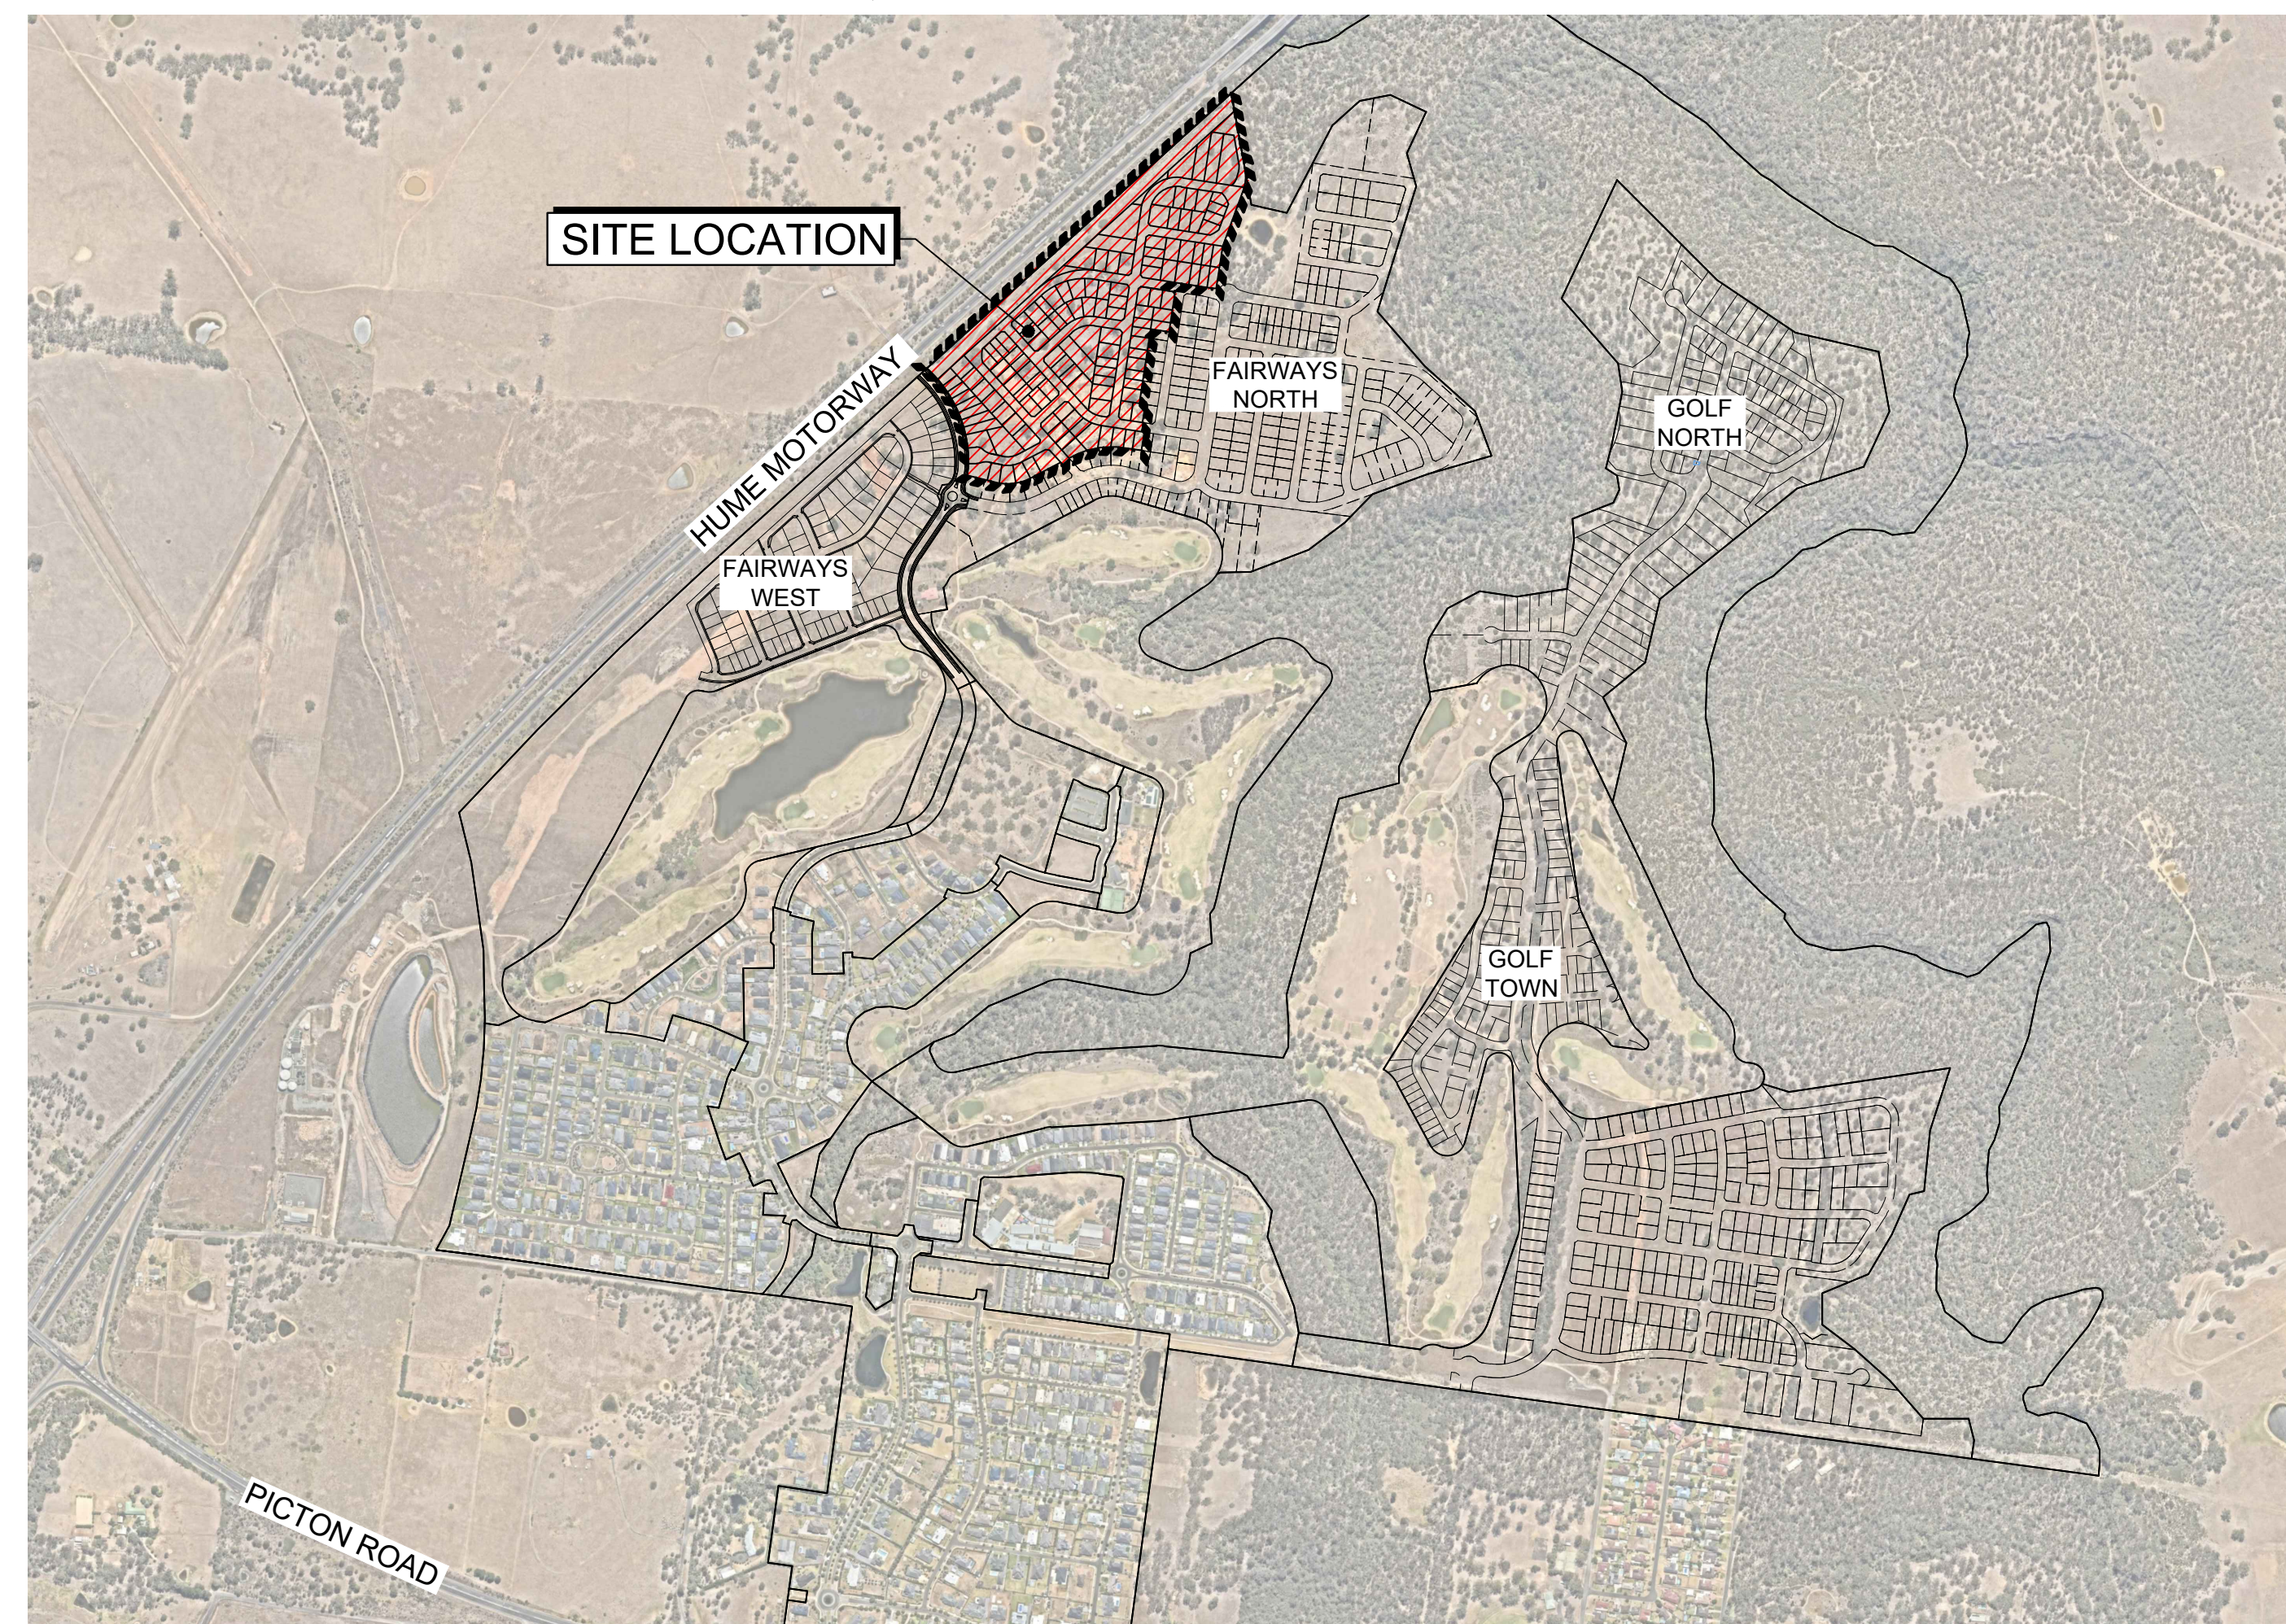

LOCALITY SKETCH

Prepared By:

J. WYNDHAM PRINCE

**CONSULTING CIVIL INFRASTRUCTURE ENGINEERS
& PROJECT MANAGERS**

PO Box 4366 PENRITH WESTFIELD NSW 2750


P 02 4720 3300 W www.jwprince.com.au

E jwp@jwprince.com.au

ISSUED FOR DA APPROVAL
NOT FOR CONSTRUCTION


PLAN No.
978519/DA01
FILE No. 978519DA01

B

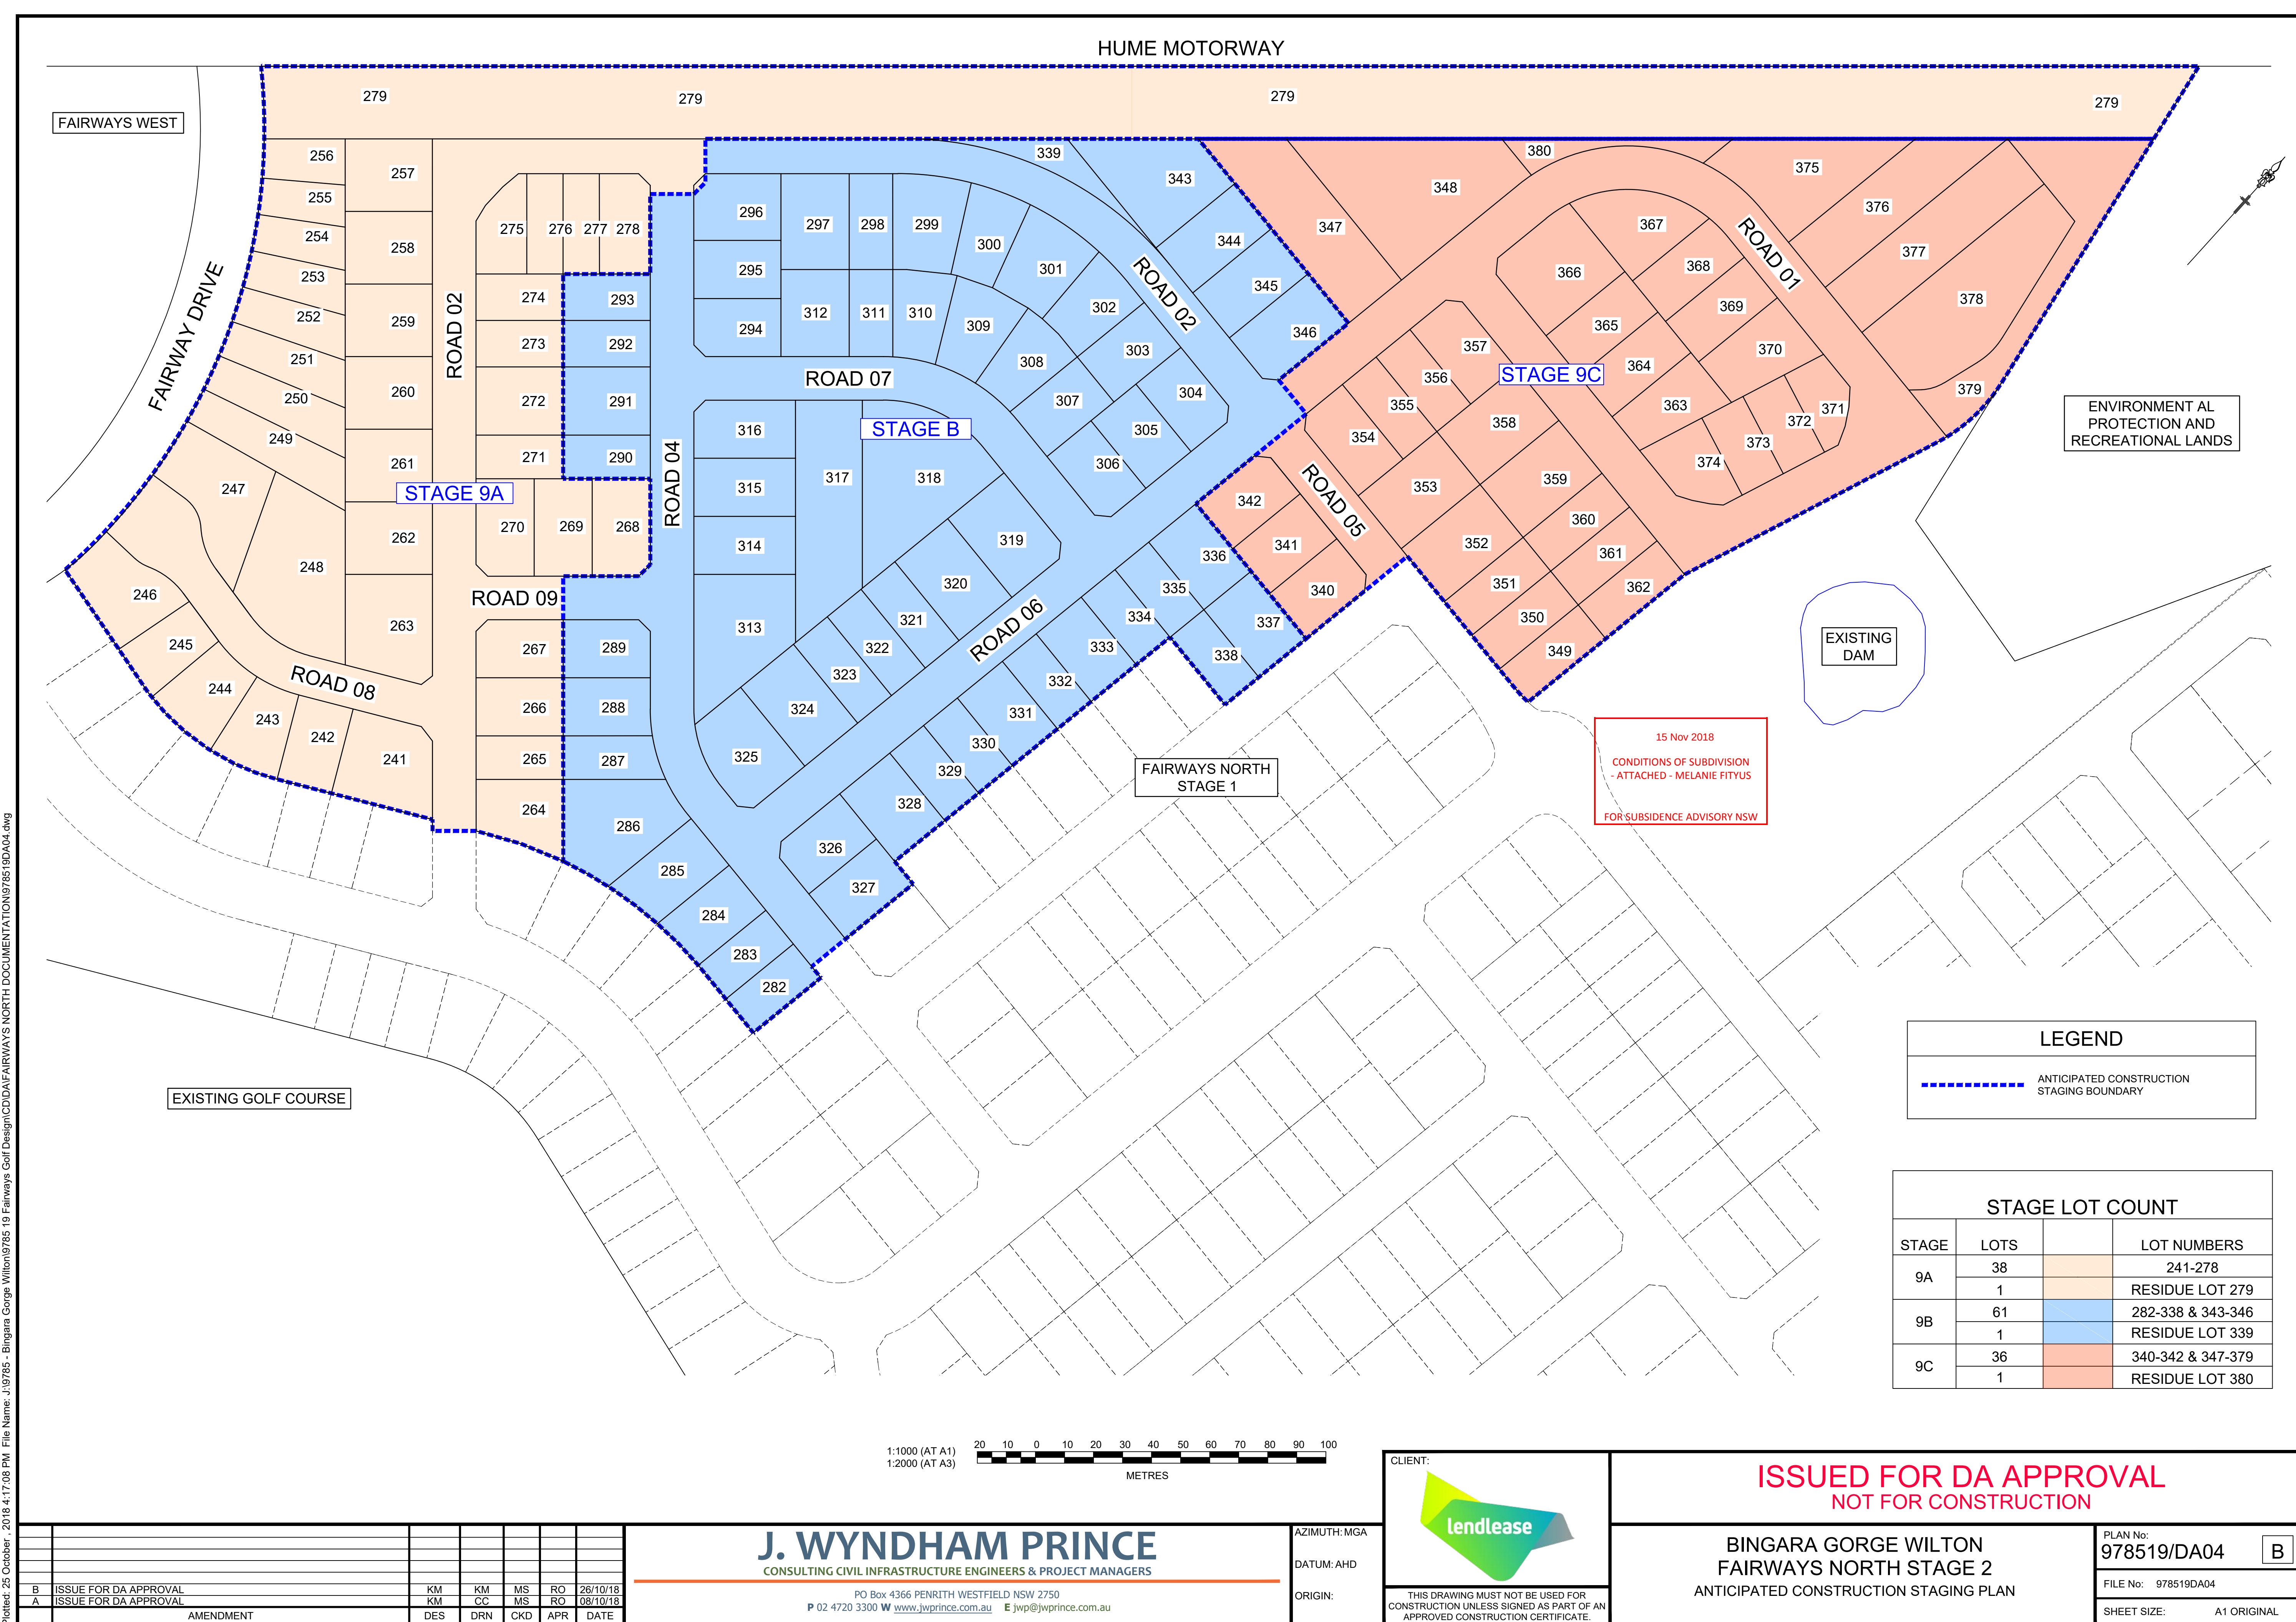

LEGEND	
	ANTICIPATED CONSTRUCTION STAGING BOUNDARY

STAGE LOT COUNT			
STAGE	LOTS		LOT NUMBERS
9A	38		241-278
	1		RESIDUE LOT 279
9B	61		282-338 & 343-346
	1		RESIDUE LOT 339
9C	36		340-342 & 347-379
	1		RESIDUE LOT 380

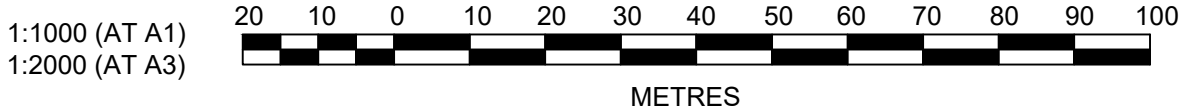

Plotted: 25 October, 2018 4:17:08 PM File Name: J:\9785 - Bingara Gorge Wilton\9785 19 Fairways Golf Design\CDD\DA\FAIRWAYS NORTH DOCUMENTATION\978519DA04.dwg

B	ISSUE FOR DA APPROVAL	KM	KM	MS	RO	26/10/18			
A	ISSUE FOR DA APPROVAL	KM	CC	MS	RO	08/10/18			
	AMENDMENT	DES	DRN	CKD	APR	DATE			

J. WYNDHAM PRINCE
CONSULTING CIVIL INFRASTRUCTURE ENGINEERS & PROJECT MANAGERS

PO Box 4366 PENRITH WESTFIELD NSW 2750
P 02 4720 3300 W www.jwprince.com.au E jwp@jwprince.com.au

AZIMUTH: MGA
DATUM: AHD
ORIGIN:

CLIENT:

THIS DRAWING MUST NOT BE USED FOR CONSTRUCTION UNLESS SIGNED AS PART OF AN APPROVED CONSTRUCTION CERTIFICATE.

ISSUED FOR DA APPROVAL
NOT FOR CONSTRUCTION

BINGARA GORGE WILTON
FAIRWAYS NORTH STAGE 2
ANTICIPATED CONSTRUCTION STAGING PLAN

PLAN No:
978519/DA04

FILE No: 978519DA04

SHEET SIZE: A1 ORIGINAL

B