

SHEET 6



SHEET 7

SHEET 4

SHEET 5

SHEET 2

SHEET 3

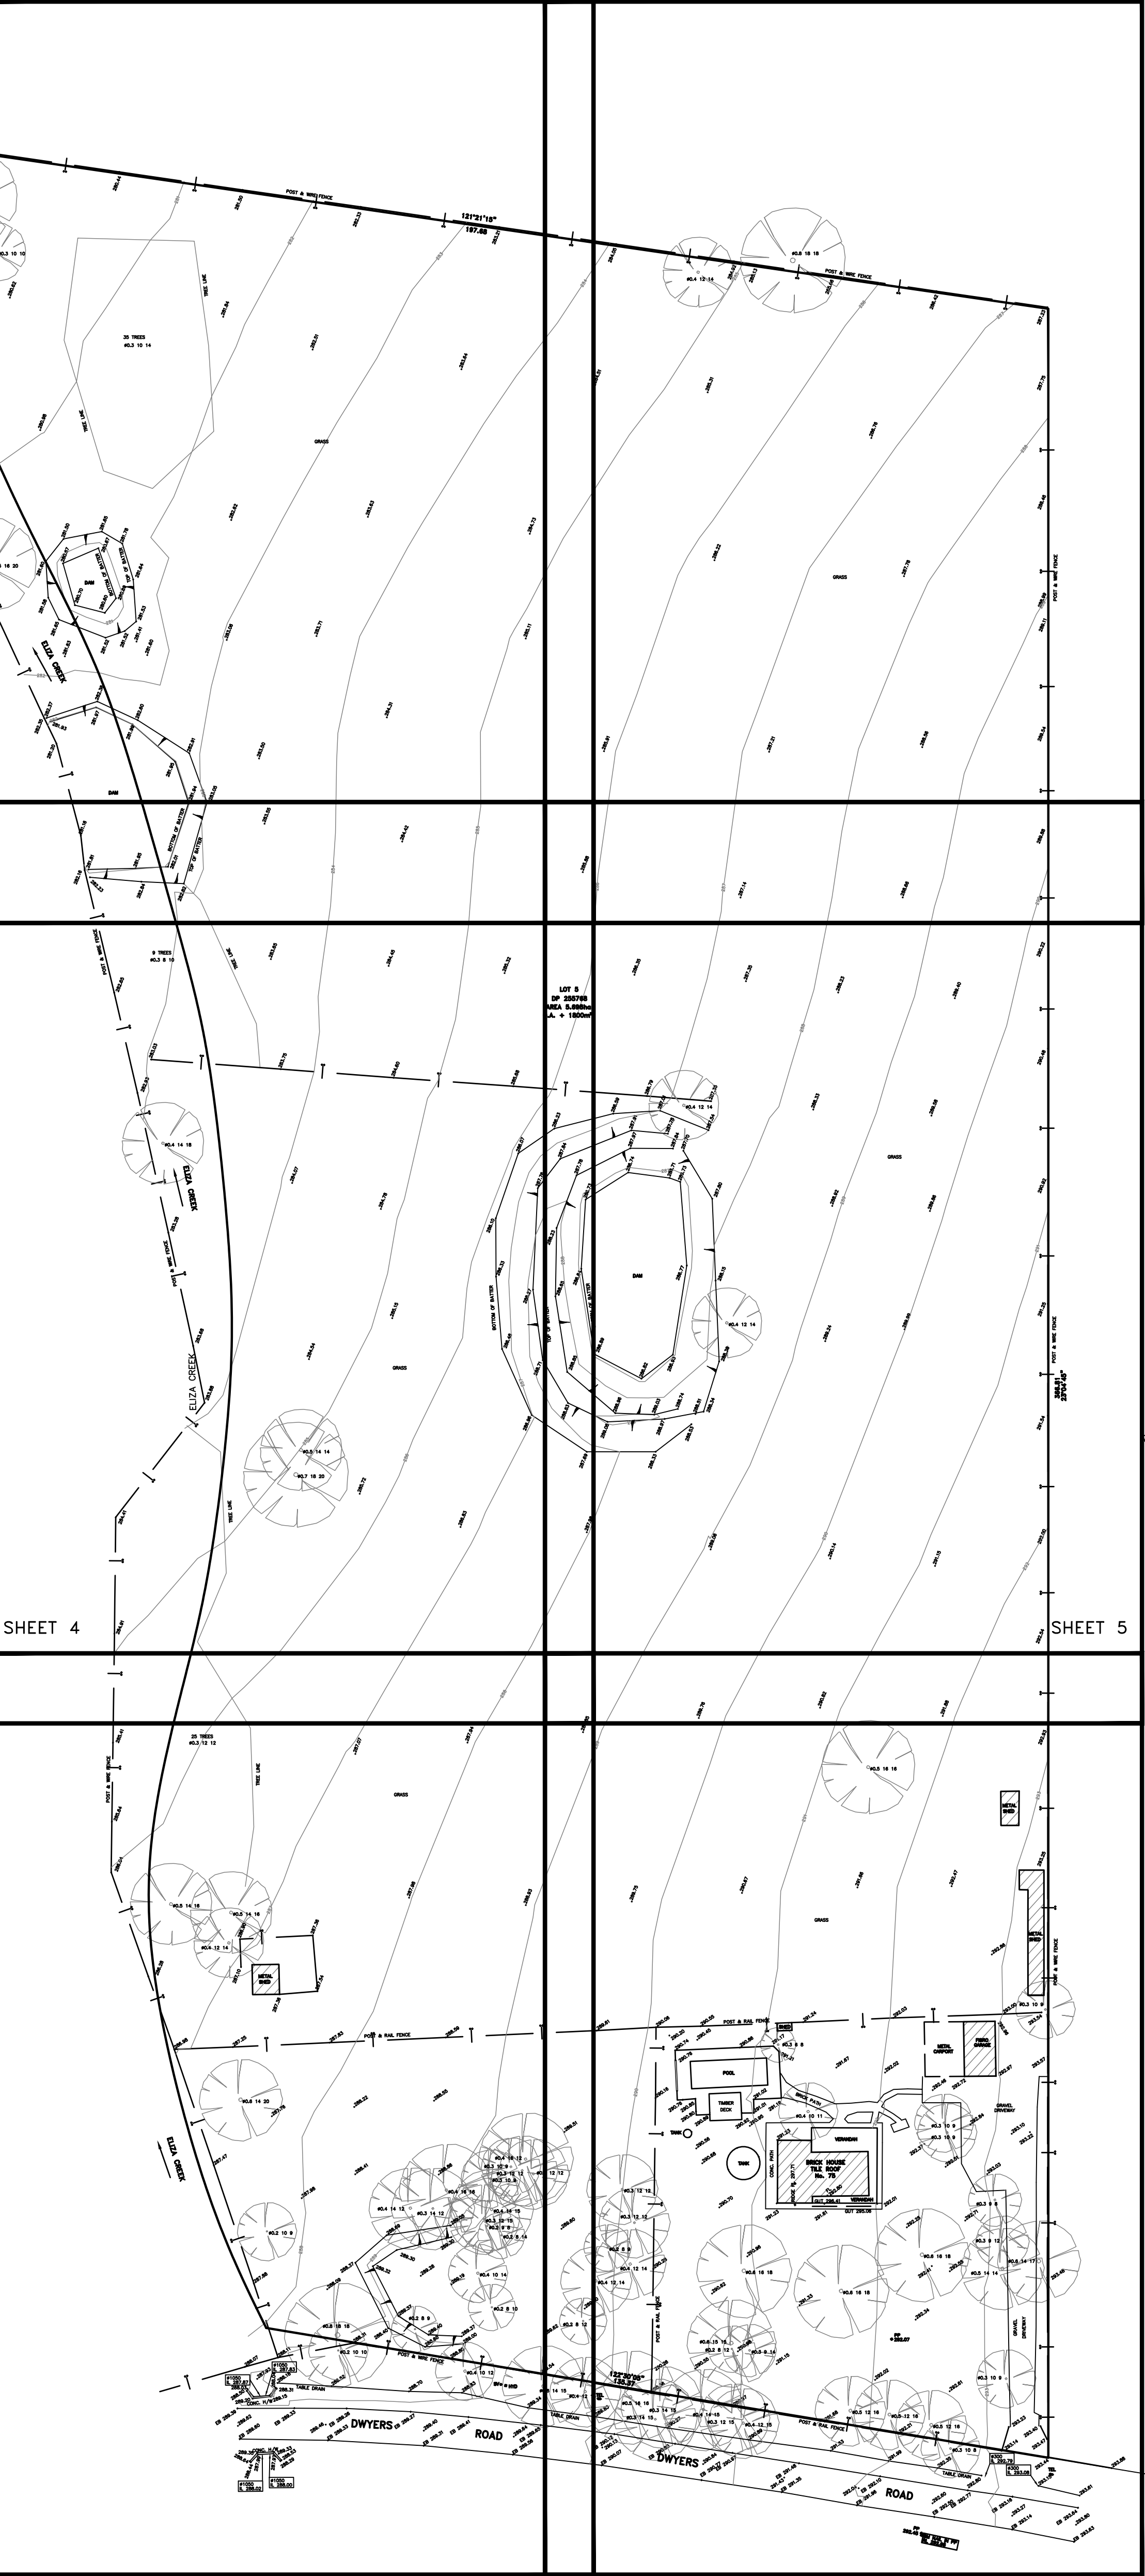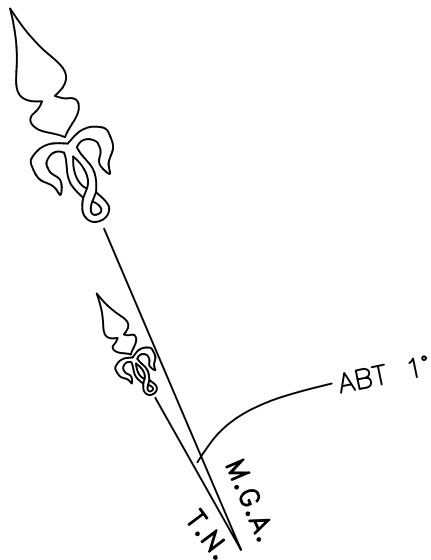

LEGEND

- BM BENCHMARK
- EB EDGE OF BITUMEN
- FL FLOOR LEVEL
- HYD HYDRANT
- H/W HEADWALL
- IL INVERT LEVEL
- PP POWER POLE
- SV STOP VALVE
- TEL TELSTRA PIT

COPYRIGHT OF THIS DRAWING IS THE PROPERTY OF CITISURV PTY LTD AND SHOULD NOT BE REPRODUCED IN PART OR WHOLE WITHOUT WRITTEN PERMISSION OF THE COMPANY.

CitiSurv Pty Ltd
ABN 32 122 758 276

CONSULTING SURVEYORS
P.O. BOX 439, KELLYVILLE NSW 2155
PHONE: (02) 9647 1142
E-mail: info@citisurv.com.au

SCALE
1:100

SHEET
1 OF 7

DATE OF SURVEY
13-12-2018

PLOT FILE
11330-DET

SURVEY
BW

DRAWN
JC

CLIENT
**ALPHA ENGINEERING
PTY LTD**

DATUM
AHD
ORIGIN OF LEVELS: SSM 97736
RL 299.591
DATED: 12-DEC-2018

PLAN
DETAIL & LEVEL
SURVEY

SITE
75 DWYERS ROAD
PHEASANTS NEST

L.G.A.
WOLLONDILLY

PARISH
BARGO

COUNTY
CAMDEN

TITLE
LOT 5
DP 255768


- NOTES
- BOUNDARIES NOT SURVEYED.
 - AREAS & DIMENSIONS COMPILED FROM PLANS OBTAINED FROM THE LAND TITLES OFFICE.
 - TREE SYMBOLS ARE TO APPROXIMATE SCALE FOR TRUNK Ø AND CANOPY SPREAD
 - ALL OTHER SYMBOLS ARE NOT TO SCALE AND ARE DIAGRAMMATIC ONLY.
 - NO SERVICES SEARCH HAS BEEN UNDERTAKEN
 - ONLY VISIBLE ABOVE GROUND SERVICES HAVE BEEN LOCATED.
 - ALL KERB LEVELS ARE ON THE TOP OF KERB UNLESS OTHERWISE STATED.
 - PLAN IS ACCURATE TO PLOT SCALE ONLY.
 - PLAN IS TO BE USED FOR DETAIL PURPOSES ONLY.
 - CONTOUR INTERVAL 1m

ISSUE	AMENDMENTS	DATED
A	INITIAL ISSUE	21-12-18

A1
DETAIL PLAN



SEE SHEET 1 FOR NOTES & LEGEND

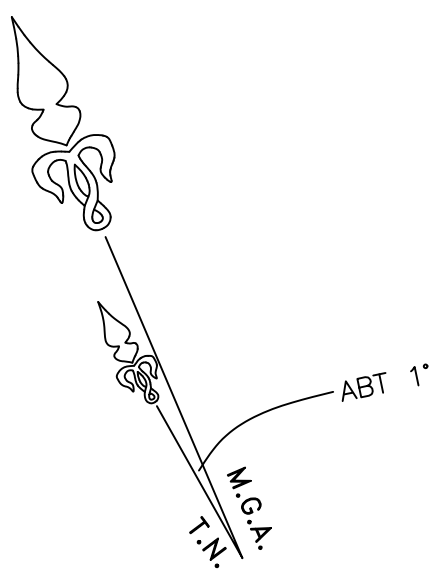

LEGEND

EB EDGE OF BITUMEN
FL FLOOR LEVEL
HYD HYDRANT
H/W HEADWALL
IL INVERT LEVEL
PP POWER POLE
SV STOP VALVE
TEL TELSTRA PIT

COPYRIGHT OF THIS DRAWING IS THE
PROPERTY OF CITISURV PTY LTD
AND SHOULD NOT BE REPRODUCED
IN PART OR WHOLE WITHOUT WRITTEN
PERMISSION OF THE COMPANY.

ISSUE	AMENDMENTS	DATED
A	INITIAL ISSUE	21-12-18

CitiSurv Pty Ltd
ABN 32 122 758 276

CONSULTING SURVEYORS
P.O. BOX 439, KELLYVILLE NSW 2155
PHONE: (02) 9647 1142
E-mail: info@citisurv.com.au

SCALE 1:200	SHEET 2 OF 7
DATE OF SURVEY 13-12-2018	PLOT FILE 11330-DET
SURVEY BW	DRAWN JC

CLIENT
**ALPHA ENGINEERING
PTY LTD**

DATUM
AHD
ORIGIN OF LEVELS: SSM 97736
RL 299.591
DATED: 12-DEC-2018

PLAN
DETAIL & LEVEL
SURVEY
SITE
75 DWYERS ROAD
PHEASANTS NEST

L.G.A.
WOLLONDILLY
PARISH
BARGO
COUNTY
CAMDEN

TITLE
LOT 5
DP 255768


NOTES
1. BOUNDARIES NOT SURVEYED.
2. AREAS & DIMENSIONS COMPILED FROM PLANS OBTAINED FROM THE LAND TITLES OFFICE.
3. TREE SYMBOLS ARE TO APPROXIMATE SCALE FOR TRUNK Ø AND CANOPY SPREAD
4. ALL OTHER SYMBOLS ARE NOT TO SCALE AND ARE DIAGRAMMATIC ONLY.
5. NO SERVICES SEARCH HAS BEEN UNDERTAKEN
6. ONLY VISIBLE ABOVE GROUND SERVICES HAVE BEEN LOCATED.
7. ALL KERB LEVELS ARE ON THE TOP OF KERB UNLESS OTHERWISE STATED.
8. PLAN IS ACCURATE TO PLOT SCALE ONLY.
9. PLAN IS TO BE USED FOR DETAIL PURPOSES ONLY.
10. CONTOUR INTERVAL 1m

A1

DETAIL PLAN



SEE SHEET 1 FOR NOTES & LEGEND

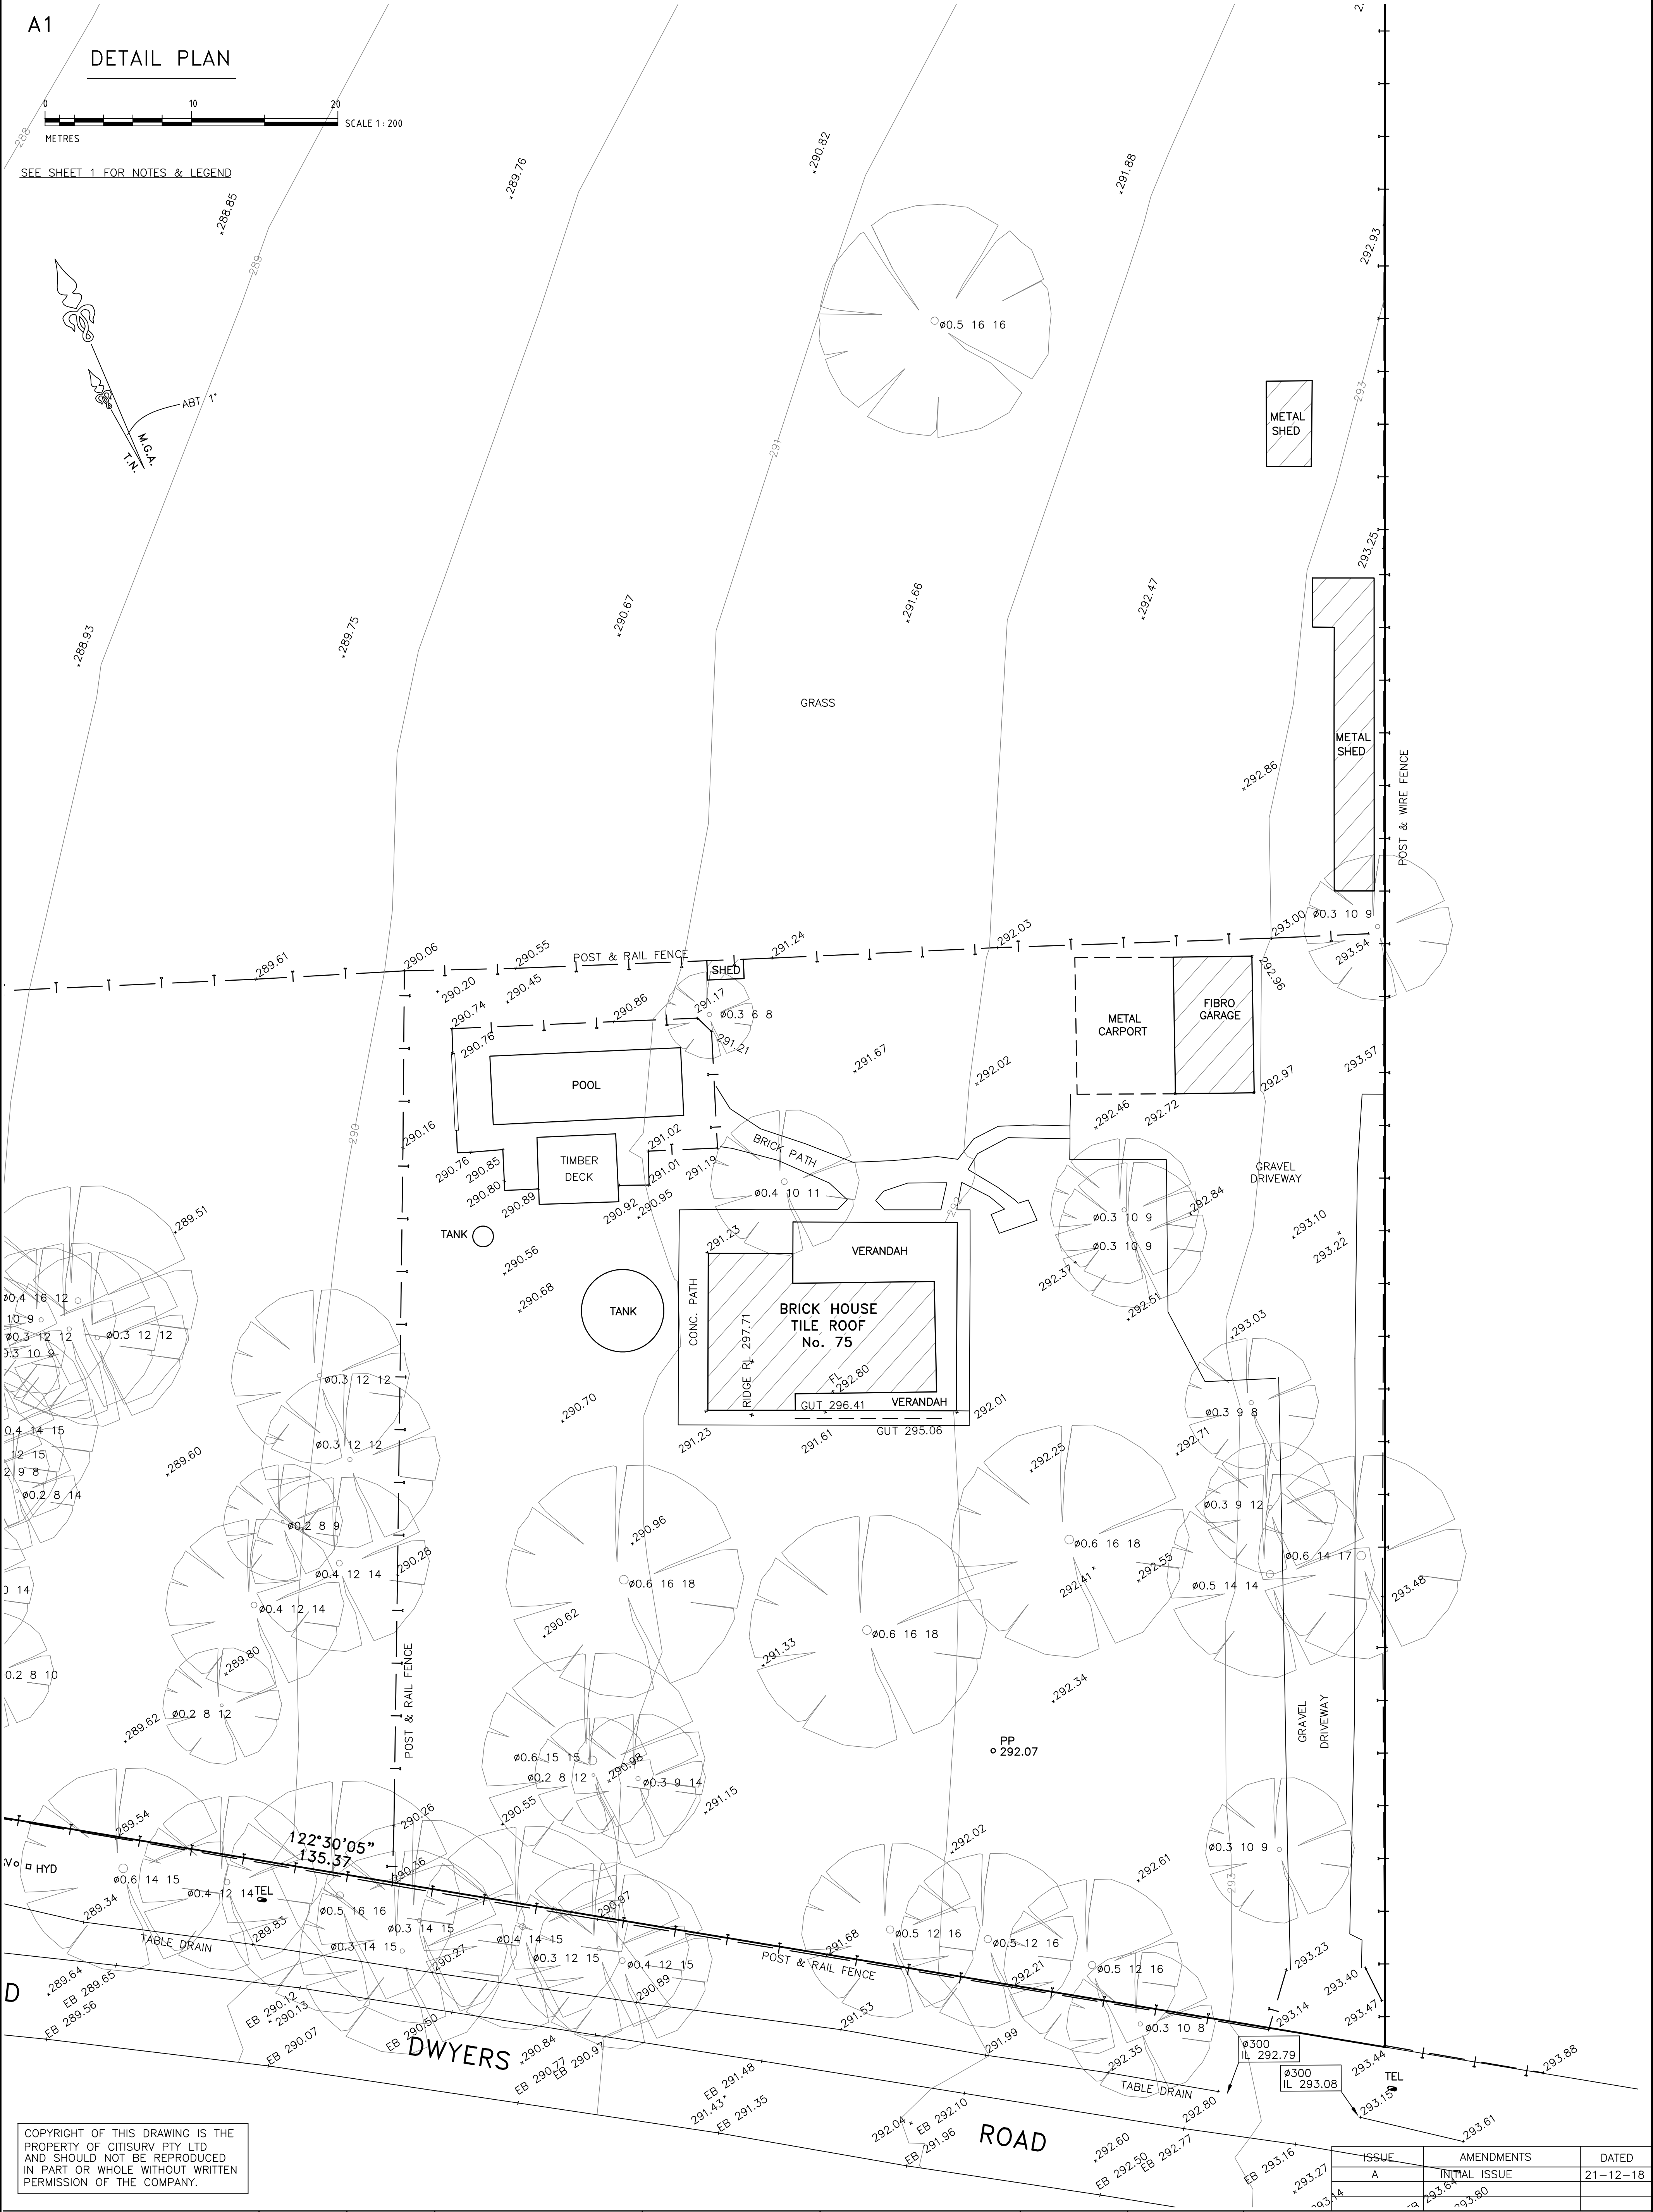

COPYRIGHT OF THIS DRAWING IS THE PROPERTY OF CITISURV PTY LTD AND SHOULD NOT BE REPRODUCED IN PART OR WHOLE WITHOUT WRITTEN PERMISSION OF THE COMPANY.

CitiSurv Pty Ltd
ABN 32 122 758 276

CONSULTING SURVEYORS
P.O. BOX 439, KELLYVILLE NSW 2155
PHONE: (02) 9647 1142
E-mail: info@citisurv.com.au

SCALE 1:200	SHEET 3 OF 7
DATE OF SURVEY 13-12-2018	PLOT FILE 11330-DET
SURVEY BW	DRAWN JC

CLIENT
**ALPHA ENGINEERING
PTY LTD**

DATUM
AHD
ORIGIN OF LEVELS: SSM 97736
RL 299.591
DATED: 12-DEC-2018


PLAN
DETAIL & LEVEL
SURVEY
SITE
75 DWYERS ROAD
PHEASANTS NEST

L.G.A.
WOLLONDILLY
PARISH
BARGO
COUNTY
CAMDEN

TITLE
LOT 5
DP 255768

NOTES	ISSUE	AMENDMENTS	DATED
1. BOUNDARIES NOT SURVEYED.	A	INITIAL ISSUE	21-12-18
2. AREAS & DIMENSIONS COMPILED FROM PLANS OBTAINED FROM THE LAND TITLES OFFICE.			
3. TREE SYMBOLS ARE TO APPROXIMATE SCALE FOR TRUNK & CANOPY SPREAD			
4. ALL OTHER SYMBOLS ARE NOT TO SCALE AND ARE DIAGRAMMATIC ONLY.			
5. NO SERVICES SEARCH HAS BEEN UNDERTAKEN			
6. ONLY VISIBLE ABOVE GROUND SERVICES HAVE BEEN LOCATED.			
7. ALL KERB LEVELS ARE ON THE TOP OF KERB UNLESS OTHERWISE STATED.			
8. PLAN IS ACCURATE TO PLOT SCALE ONLY.			
9. PLAN IS TO BE USED FOR DETAIL PURPOSES ONLY.			
10. CONTOUR INTERVAL 1m			

A1
DETAIL PLAN

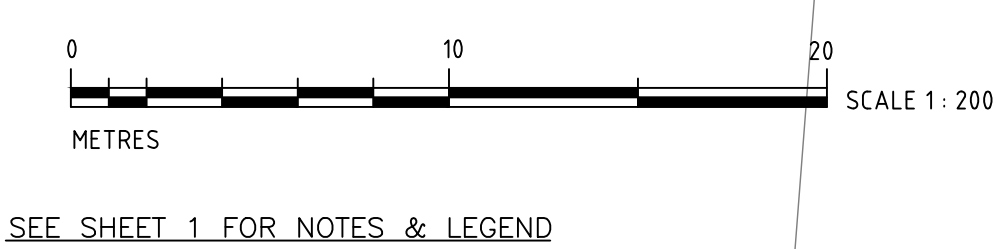

LOT 5
DP 255768
AREA 5.698ha
O.A. + 1800m²

COPYRIGHT OF THIS DRAWING IS THE
PROPERTY OF CITISURV PTY LTD
AND SHOULD NOT BE REPRODUCED
IN PART OR WHOLE WITHOUT WRITTEN
PERMISSION OF THE COMPANY.

CitiSurv Pty Ltd
ABN 32 122 758 276

CONSULTING SURVEYORS
P.O. BOX 439, KELLYVILLE NSW 2155
PHONE: (02) 9647 1142
E-mail: info@citisurv.com.au

SCALE 1:200	SHEET 4 OF 7
DATE OF SURVEY 13-12-2018	PLOT FILE 11330-DET
SURVEY BW	DRAWN JC

CLIENT
**ALPHA ENGINEERING
PTY LTD**

DATUM
AHD
ORIGIN OF LEVELS: SSM 97736
RL 299.591
DATED: 12-DEC-2018

PLAN
DETAIL & LEVEL
SURVEY
SITE
75 DWYERS ROAD
PHEASANTS NEST

L.G.A.
WOLLONDILLY
PARISH
BARGO
COUNTY
CAMDEN

TITLE
LOT 5
DP 255768

NOTES
1. BOUNDARIES NOT SURVEYED.
2. AREAS & DIMENSIONS COMPILED FROM PLANS OBTAINED FROM THE LAND TITLES OFFICE.
3. TREE SYMBOLS ARE TO APPROXIMATE SCALE FOR TRUNK Ø AND CANOPY SPREAD
4. ALL OTHER SYMBOLS ARE NOT TO SCALE AND ARE DIAGRAMMATIC ONLY.
5. NO SERVICES SEARCH HAS BEEN UNDERTAKEN
6. ONLY VISIBLE ABOVE GROUND SERVICES HAVE BEEN LOCATED.
7. ALL KERB LEVELS ARE ON THE TOP OF KERB UNLESS OTHERWISE STATED.
8. PLAN IS ACCURATE TO PLOT SCALE ONLY.
9. PLAN IS TO BE USED FOR DETAIL PURPOSES ONLY.
10. CONTOUR INTERVAL 1m

ISSUE	AMENDMENTS	DATED
A	INITIAL ISSUE	21-12-18


A1

DETAIL PLAN




SEE SHEET 1 FOR NOTES & LEGEND

LOT 5
DP 255768
AREA 5.698ha
O.A. + 1800m²

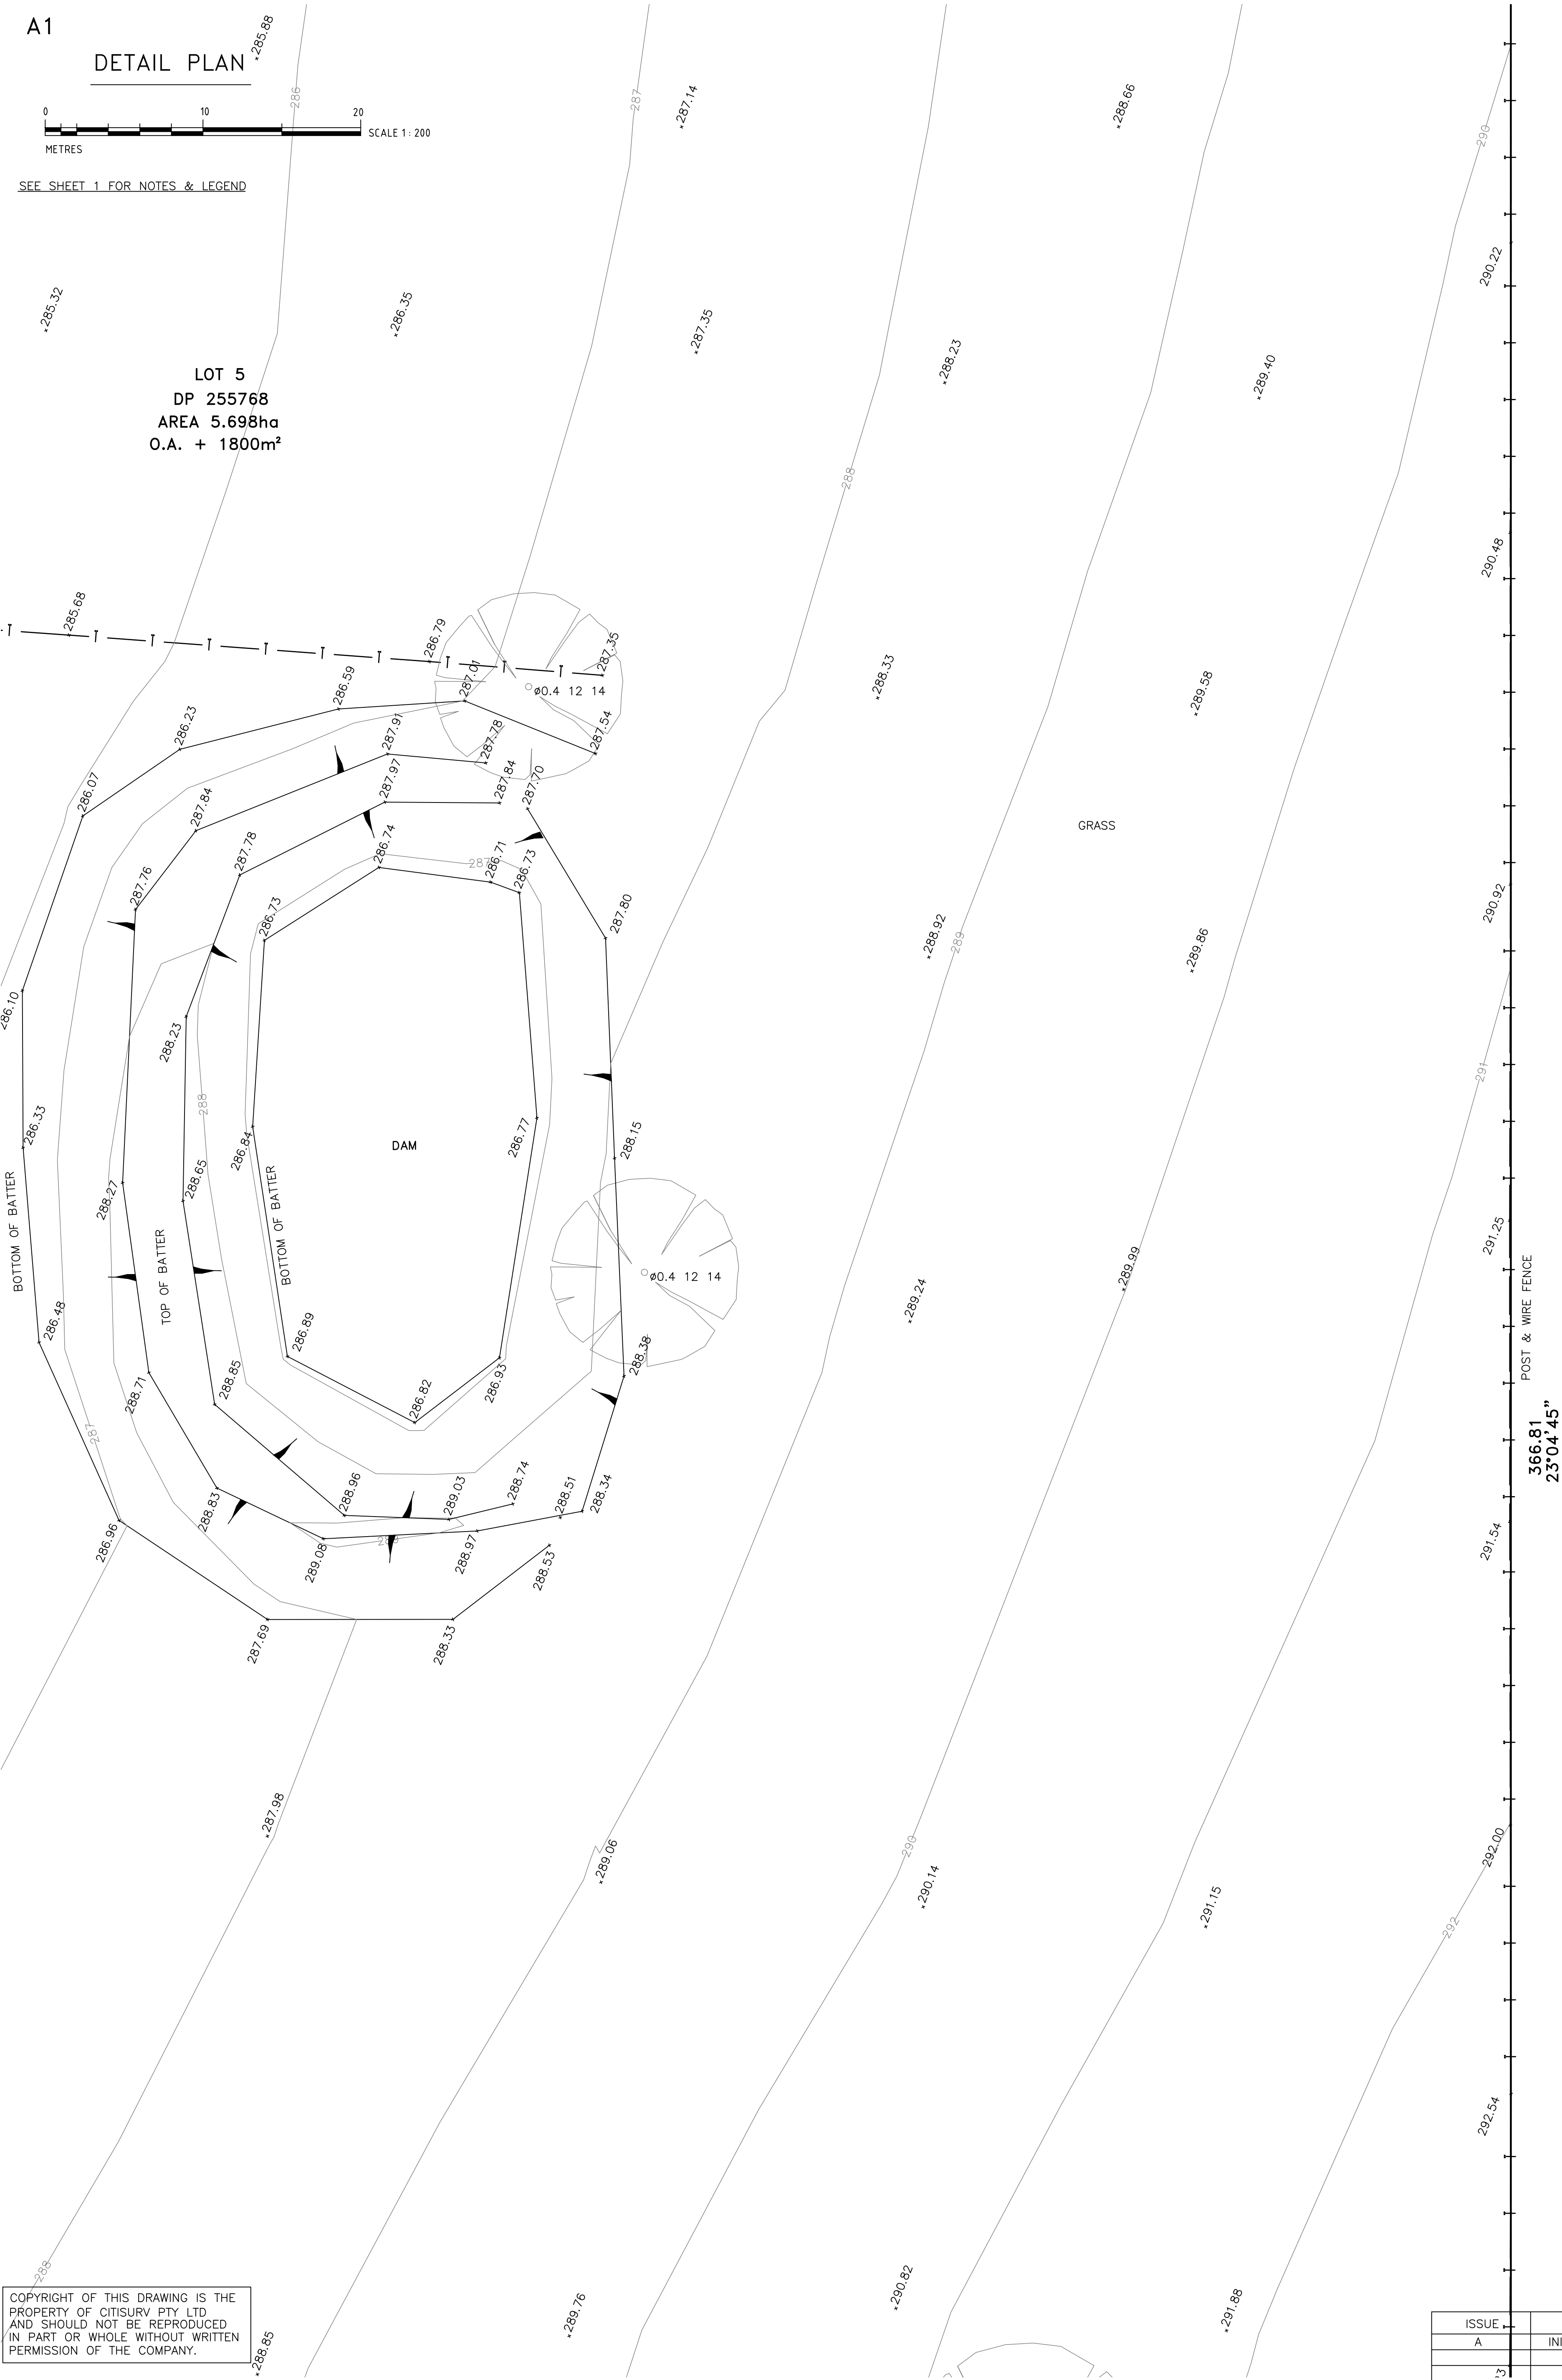

DETAIL PLAN

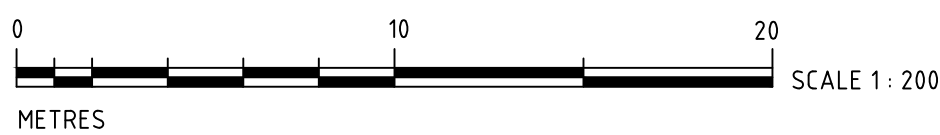

SEE SHEET 1 FOR NOTES & LEGEND



ISSUE	AMENDMENTS	DATED
A	INITIAL ISSUE	21-12-18

CitiSurv Pty Ltd
ABN 32 122 758 276

CONSULTING SURVEYORS
P.O. BOX 439, KELLYVILLE NSW 2155
PHONE: (02) 9647 1142
E-mail: info@citisurv.com.au

SCALE 1:200	SHEET 6 OF 7
DATE OF SURVEY 13-12-2018	PLOT FILE 11330-DET
SURVEY BW	DRAWN JC

CLIENT

ALPHA ENGINEERING
PTY LTD

DATUM

AHD

ORIGIN OF LEVELS: SSM 97736
RL 299.591
DATED: 12-DEC-2018

PLAN	DETAIL & LEVEL SURVEY
SITE	75 DWYERS ROAD PHEASANTS NEST

L.G.A.
WOLLONDILLY
PARISH
BARGO
COUNTY
CAMDEN

TITLE

LOT 5
DP 255768

NOTES



1. BOUNDARIES NOT SURVEYED.
2. AREAS & DIMENSIONS COMPILED FROM PLANS OBTAINED FROM THE LAND TITLES OFFICE.
3. TREE SYMBOLS ARE TO APPROXIMATE SCALE FOR TRUNK & CANOPY SPREAD
4. ALL OTHER SYMBOLS ARE NOT TO SCALE AND ARE DIAGRAMMATIC ONLY.
5. NO SERVICES SEARCH HAS BEEN UNDERTAKEN.
6. ONLY VISIBLE ABOVE GROUND SERVICES HAVE BEEN LOCATED.
7. ARE KERB LEVELS ARE ON THE TOP OF KERB UNLESS OTHERWISE STATED.
8. PLAN IS ACCURATE TO PLOT SCALE ONLY.
9. PLAN IS TO BE USED FOR DETAIL PURPOSES ONLY.
10. CONTOUR INTERVAL 1m

A1

DETAIL PLAN



SEE SHEET 1 FOR NOTES & LEGEND

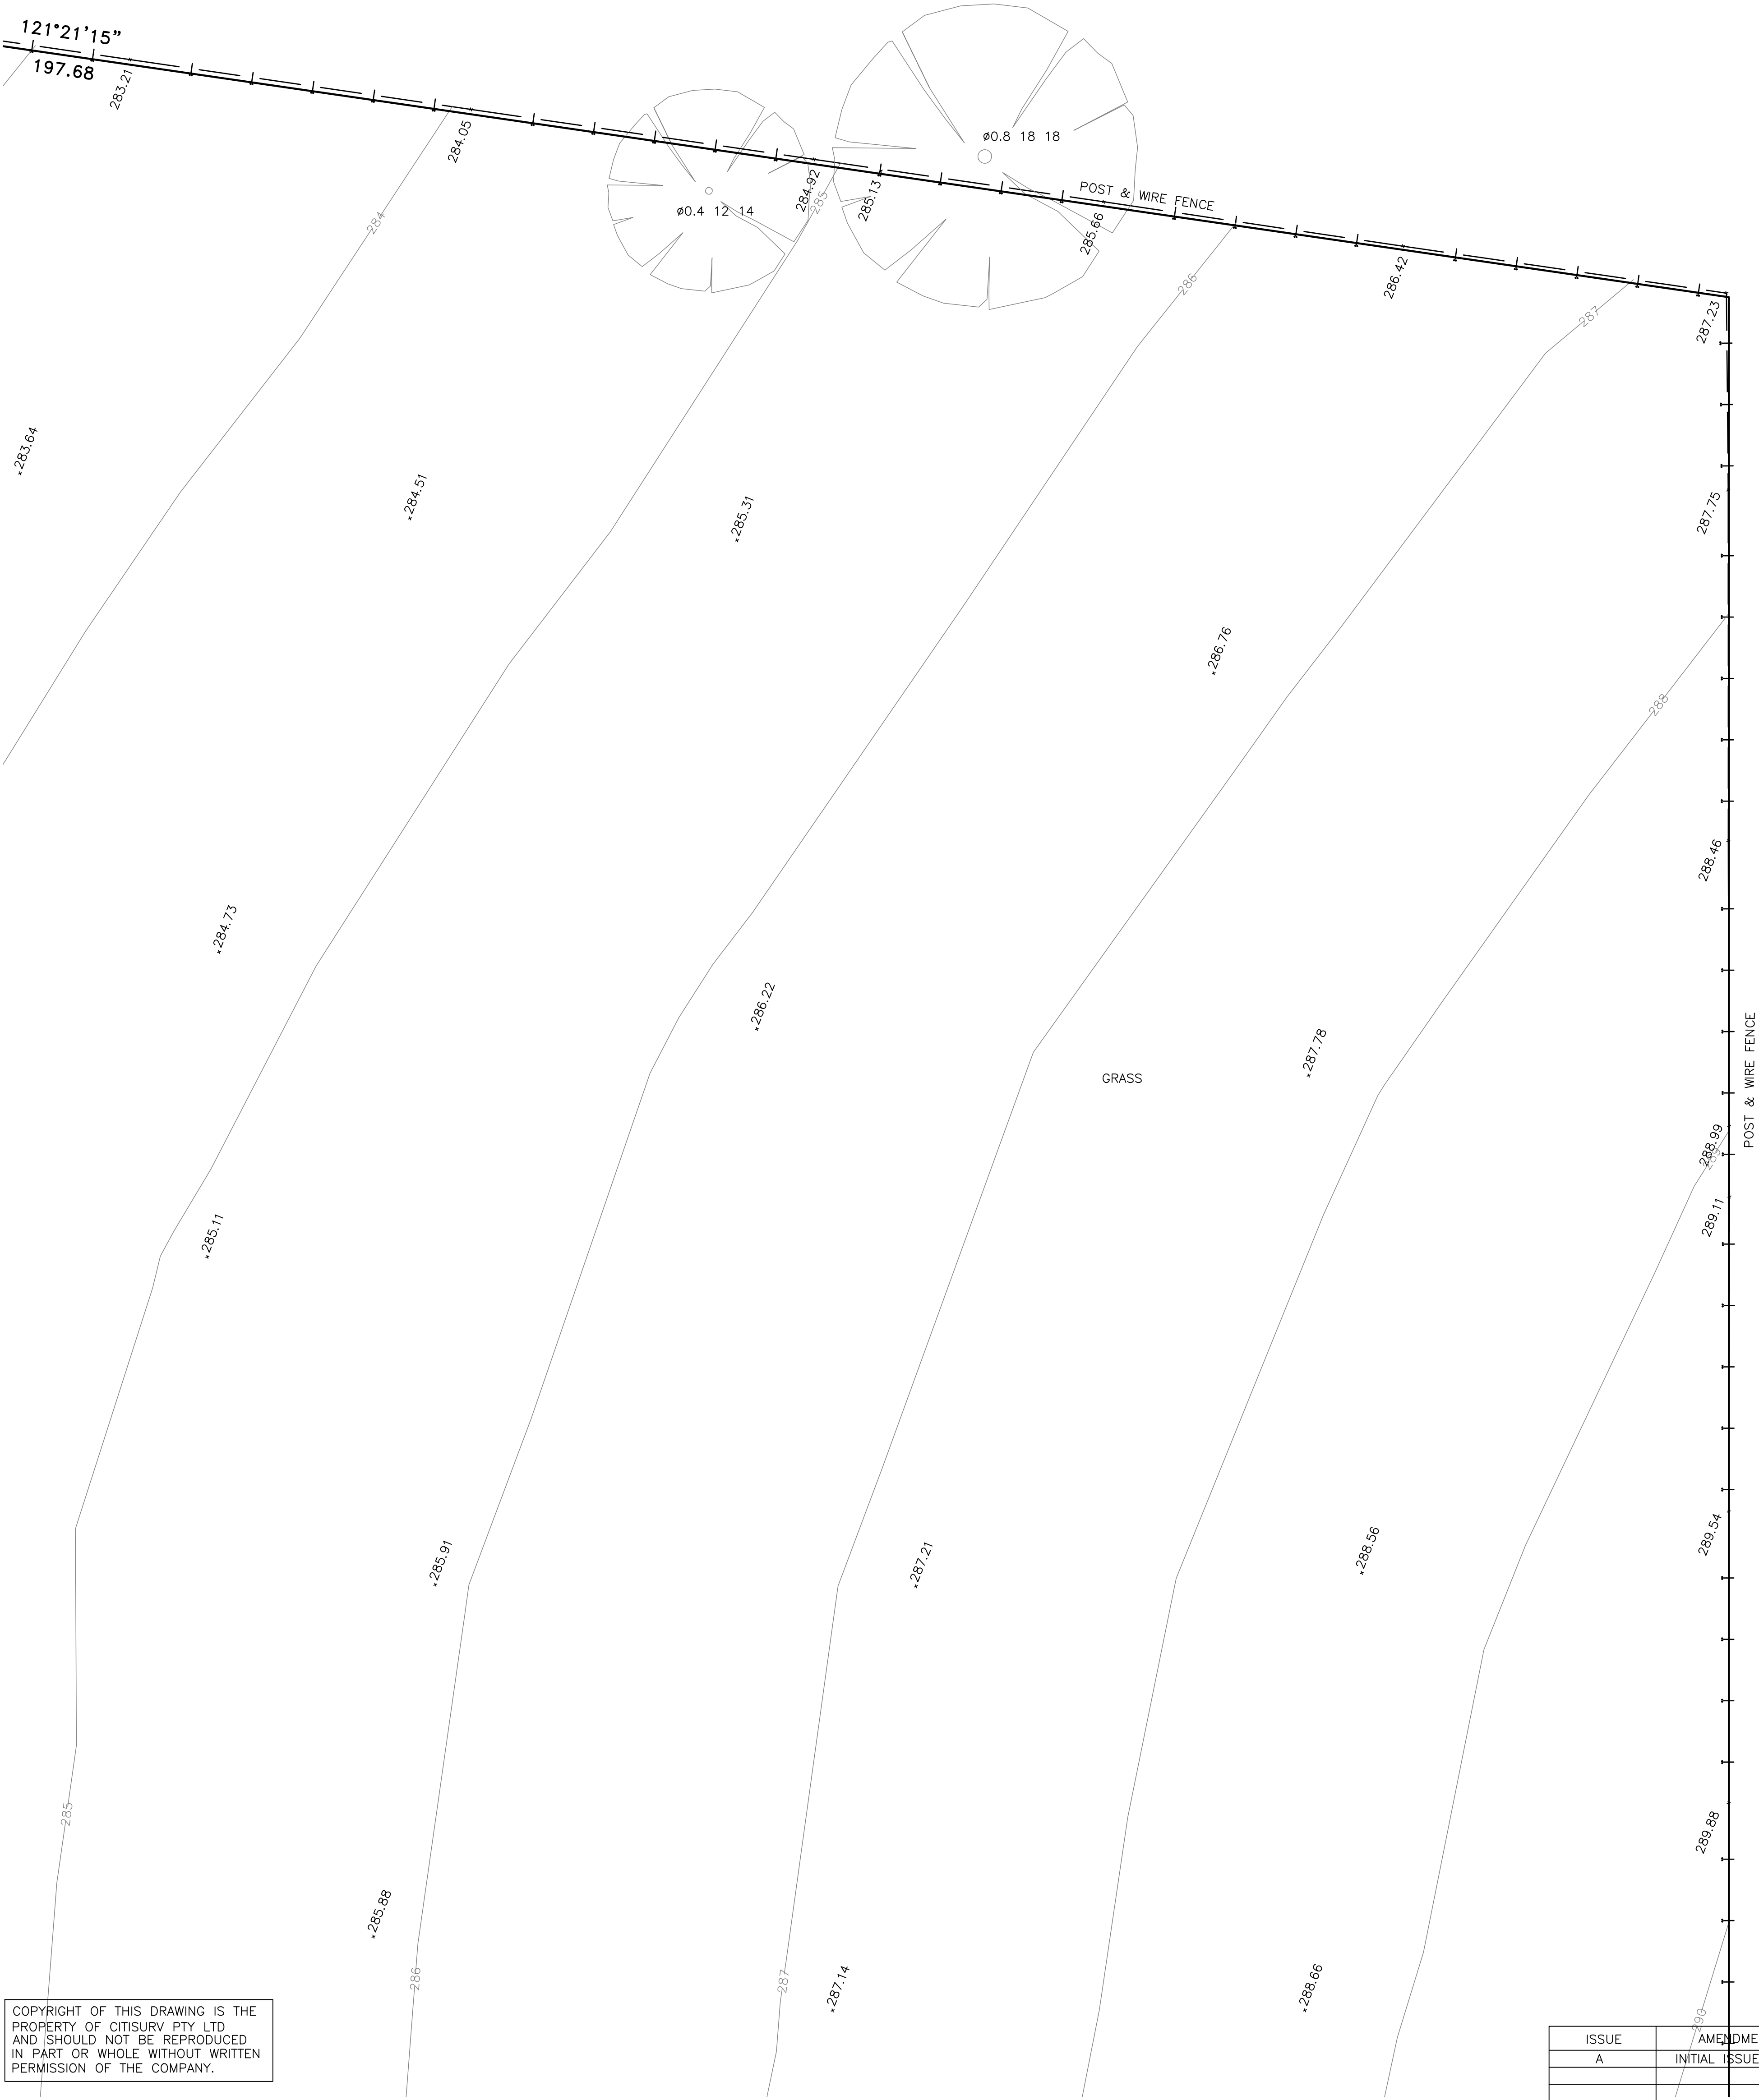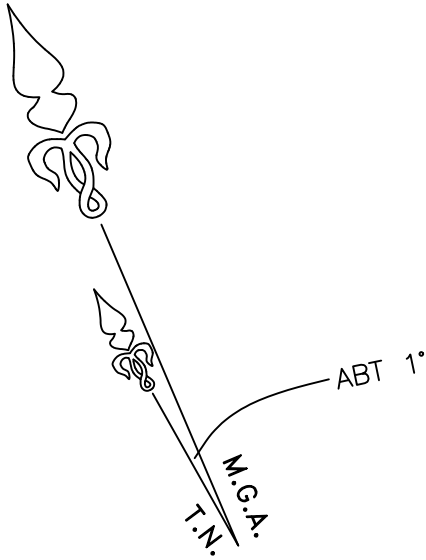

COPYRIGHT OF THIS DRAWING IS THE PROPERTY OF CITISURV PTY LTD AND SHOULD NOT BE REPRODUCED IN PART OR WHOLE WITHOUT WRITTEN PERMISSION OF THE COMPANY.

ISSUE	AMENDMENTS	DATED
A	INITIAL ISSUE	21-12-18

CitiSurv Pty Ltd
ABN 32 122 758 276
CONSULTING SURVEYORS
P.O. BOX 439, KELLYVILLE NSW 2155
PHONE: (02) 9647 1142
E-mail: info@citisurv.com.au

SCALE 1:200	SHEET 7 OF 7
DATE OF SURVEY 13-12-2018	PLOT FILE 11330-DET
SURVEY BW	DRAWN JC

CLIENT ALPHA ENGINEERING PTY LTD
--

DATUM AHD ORIGIN OF LEVELS: SSM 97736 RL 299.591 DATED: 12-DEC-2018

PLAN DETAIL & LEVEL SURVEY
SITE 75 DWYERS ROAD PHEASANTS NEST

L.G.A. WOLLONDILLY
PARISH BARGO
COUNTY CAMDEN

TITLE LOT 5 DP 255768

NOTES
1. BOUNDARIES NOT SURVEYED.
2. AREAS & DIMENSIONS COMPILED FROM PLANS OBTAINED FROM THE LAND TITLES OFFICE.
3. TREE SYMBOLS ARE TO APPROXIMATE SCALE FOR TRUNK Ø AND CANOPY SPREAD
4. ALL OTHER SYMBOLS ARE NOT TO SCALE AND ARE DIAGRAMMATIC ONLY.
5. NO SERVICES SEARCH HAS BEEN UNDERTAKEN
6. ONLY VISIBLE ABOVE GROUND SERVICES HAVE BEEN LOCATED.
7. ALL KERB LEVELS ARE ON THE TOP OF KERB UNLESS OTHERWISE STATED.
8. PLAN IS ACCURATE TO PLOT SCALE ONLY.
9. PLAN IS TO BE USED FOR DETAIL PURPOSES ONLY.
10. CONTOUR INTERVAL 1m