

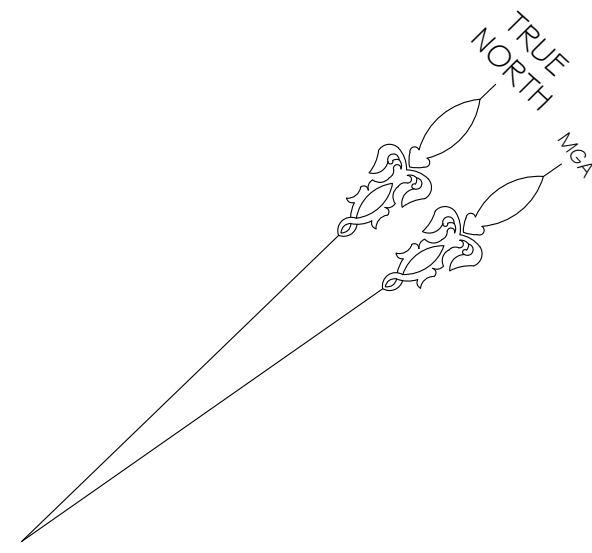


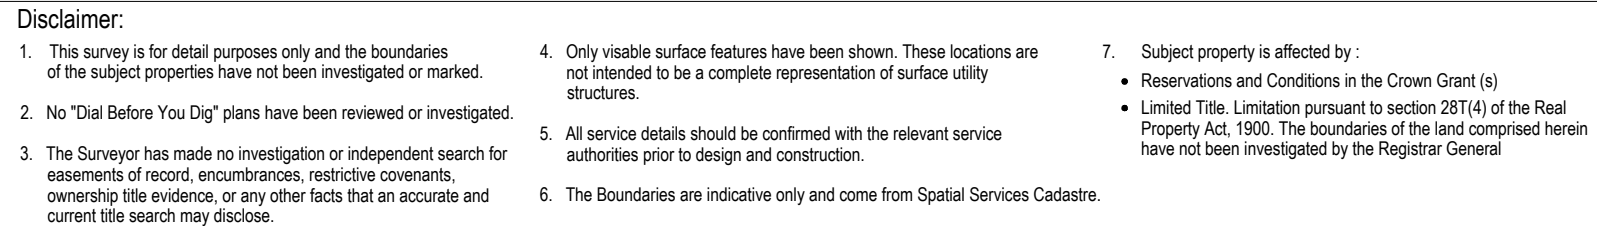


CONTINUED SHEET 2

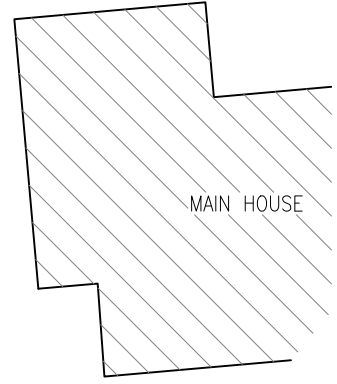


**PLAN SHOWING DETAIL SURVEY
OVER PART LOT 25 IN D.P.811476
90 GARLIC RANGE ROAD, ORANGEVILLE**

Client: FRANK MAMMONE

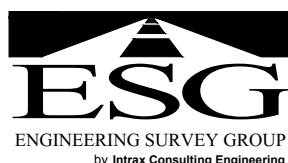

CONTINUED SHEET 1

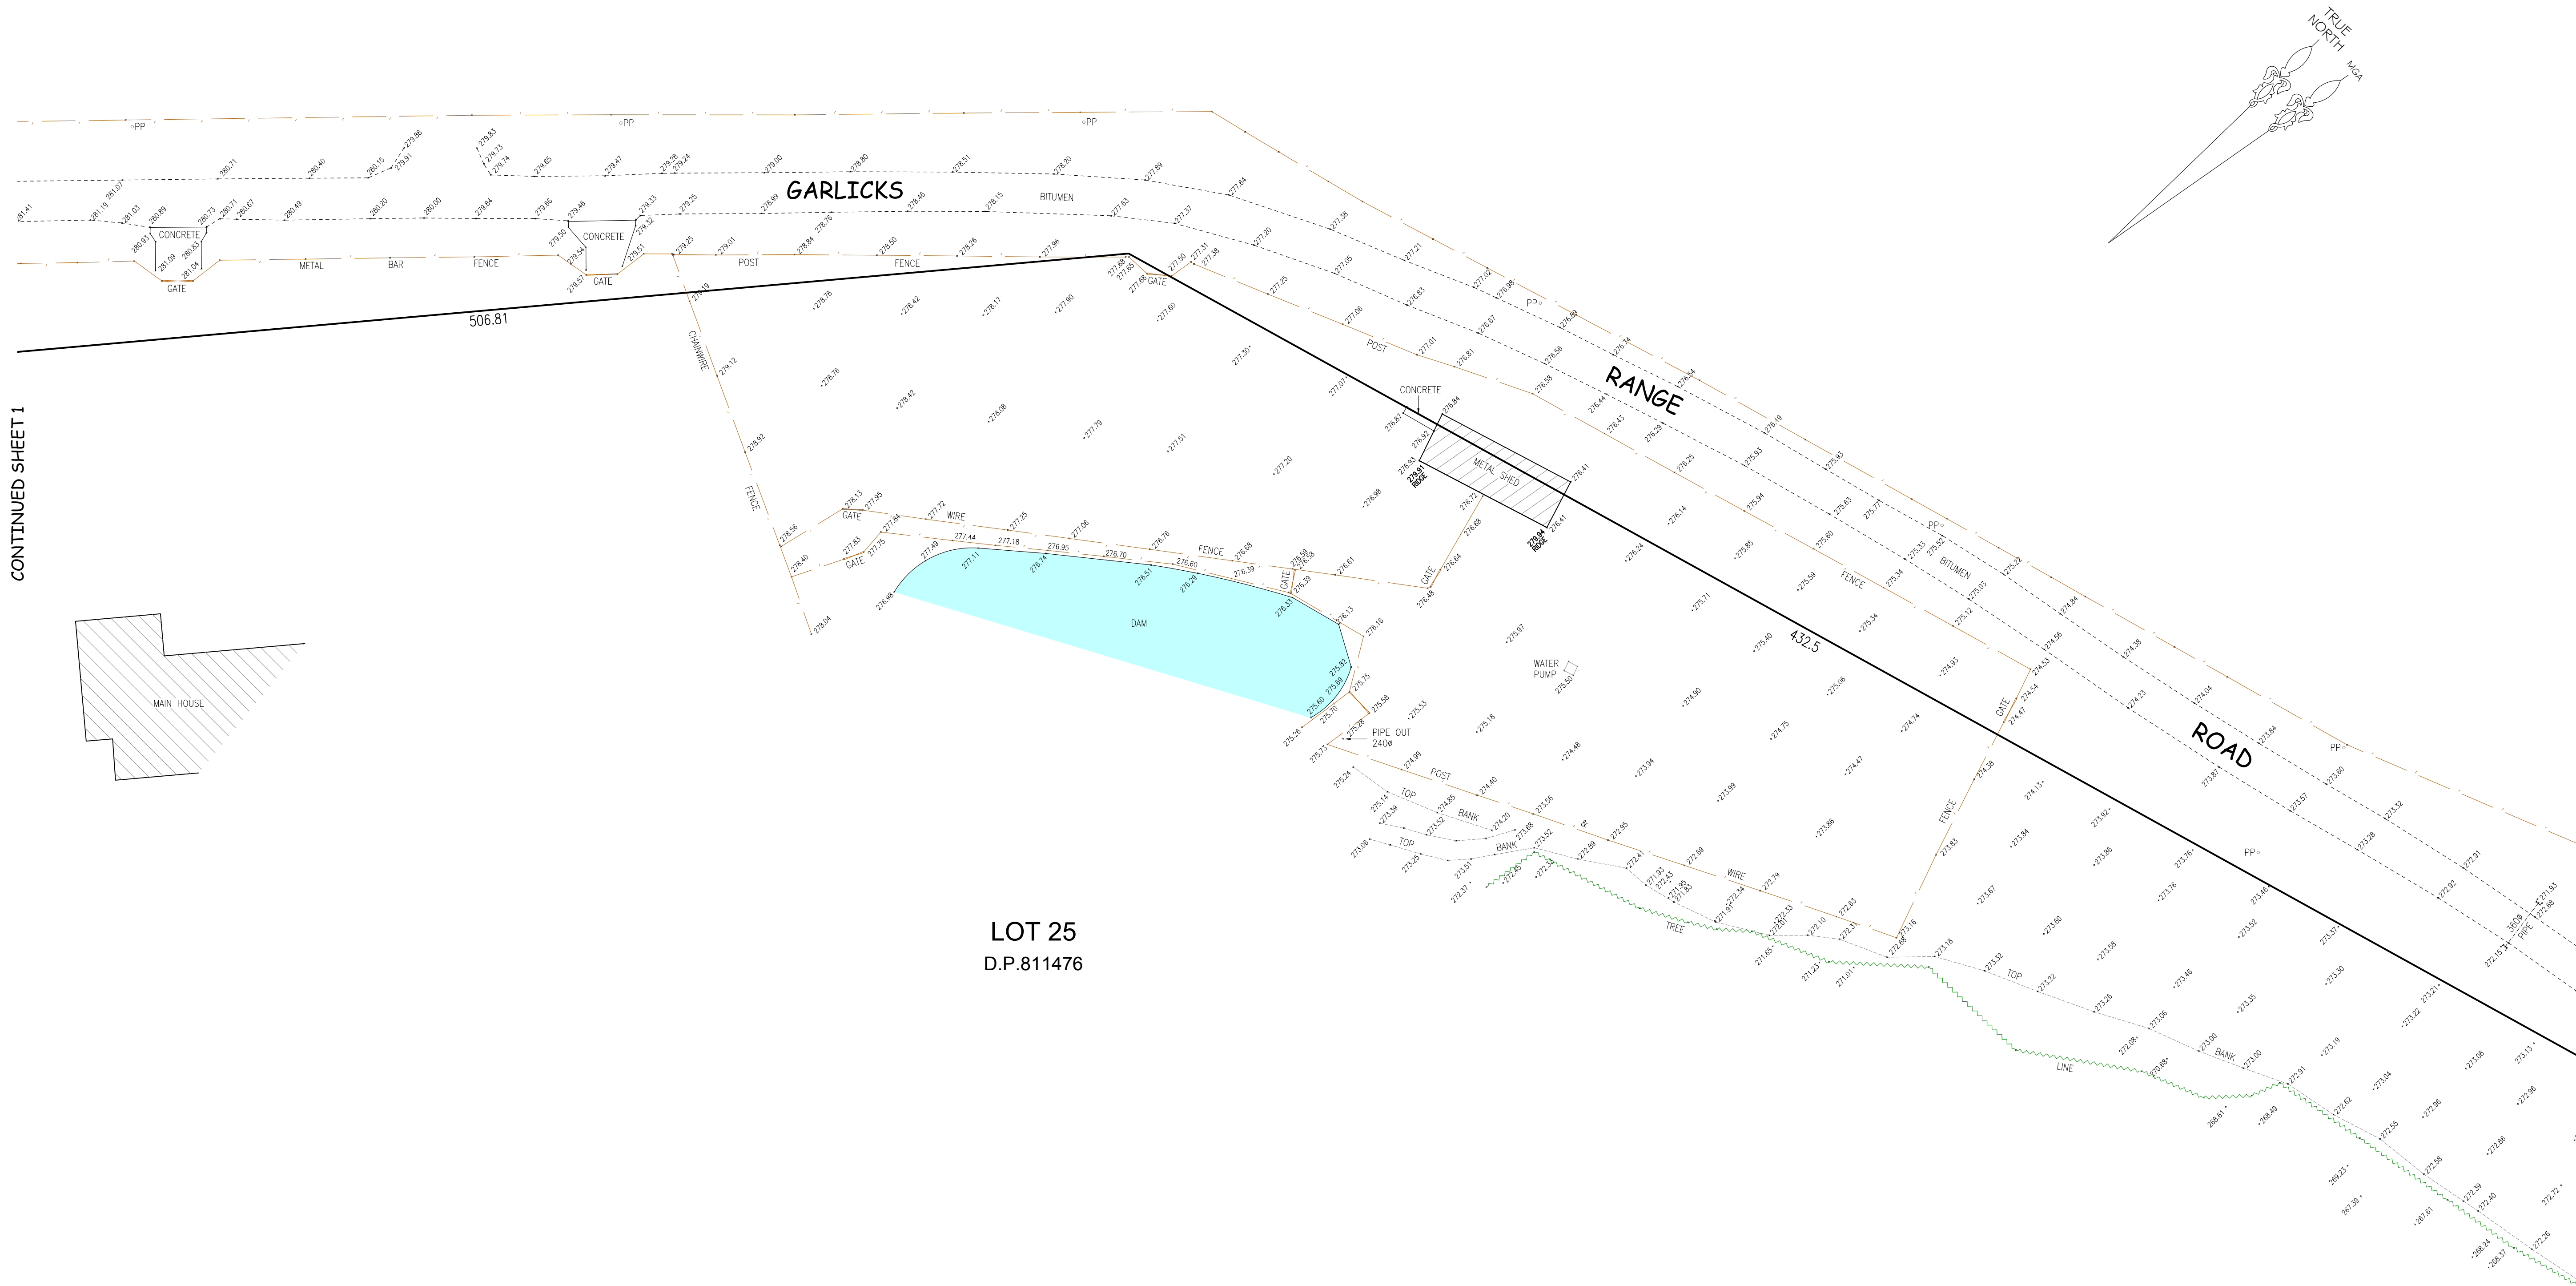

CONTINUED SHEET 3




Disclaimer:

1. This survey is for detail purposes only and the boundaries of the subject properties have not been investigated or marked.
2. No "Dial Before You Dig" plans have been reviewed or investigated.
3. The Surveyor has made no investigation or independent search for easements of record, encumbrances, restrictive covenants, ownership title evidence, or any other facts that an accurate and current title search may disclose.
4. Only visible surface features have been shown. These locations are not intended to be a complete representation of surface utility structures.
5. All service details should be confirmed with the relevant service authorities prior to design and construction.
6. The Boundaries are indicative only and come from Spatial Services Cadastre.
7. Subject property is affected by:
 - Reservations and Conditions in the Crown Grant (s)
 - Limited Title, Limitation pursuant to section 28T(4) of the Real Property Act, 1900. The boundaries of the land comprised herein have not been investigated by the Registrar General

Job Ref: S#112853 Locality: ORANGEVILLE LGA: WOLLONDILLY	Datum: AHD Origin: PM51642 RL: 323.322 Scale: 1:500 @ A1	Surveyor: M.M. Drawn: P.S. Checked: G.C. Date: 11.7.2018 Sheet: 2 of 3	PLAN SHOWING DETAIL SURVEY OVER PART LOT 25 IN D.P.811476 90 GARLIC RANGE ROAD, ORANGEVILLE		 ENGINEERING SURVEY GROUP by Intrex Consulting Engineering
			Client: FRANK MAMMONE		
	P.O Box 168 Huskisson NSW 2540 M 0414 478 340 T 02 4441 7424 info@esgsurvey.com				

CONTINUED SHEET 2

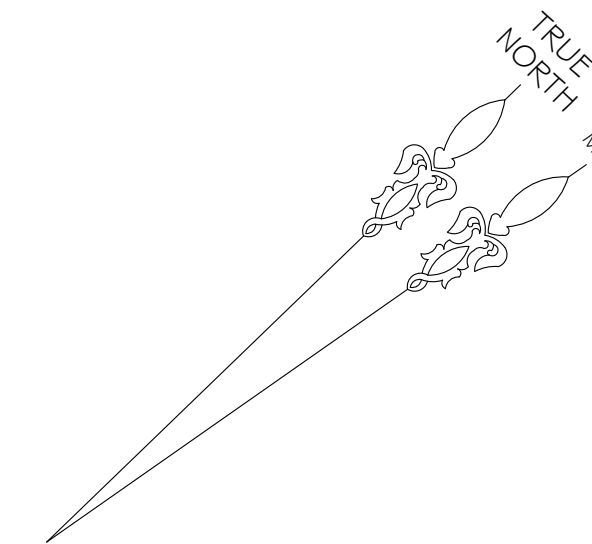

270 GARLICKS 27272

RANGE

ROAD

LOT 25
D.P.811476



Disclaimer:

- | | | |
|---|--|---|
| <p>1. This survey is for detail purposes only and the boundaries of the subject properties have not been investigated or marked.</p> | <p>4. Only visible surface features have been shown. These locations are not intended to be a complete representation of surface utility structures.</p> | <p>7. Subject property is affected by:</p> <ul style="list-style-type: none"> a) Reservations and Conditions in the Crown Grant (s) b) Limited Title. Limitation pursuant to section 28(74) of the Real Property Act, 1900. The boundaries of the land comprised herein have not been investigated by the Registrar General |
| <p>2. No "Dial Before You Dig" plans have been reviewed or investigated.</p> | <p>5. All service details should be confirmed with the relevant service authorities prior to design and construction.</p> | |
| <p>3. The Surveyor has made no investigation or independent search for easements of record, encumbrances, restrictive covenants, ownership title evidence, or any other facts that an accurate and current title search may disclose.</p> | <p>6. The Boundaries are indicative only and come from Spatial Services Cadastre.</p> | |

Job Ref: **S#112853**
Locality: **ORANGEVILLE**
LGA: **WOLLONDILLY**

Datum: AHD
Origin: PM51642
RL: 323.322

Surveyor: **M.M.**
 Drawn: **P.S.**
 Checked: **G.C.**
 Date: **11.7.2018**
 Sheet: **3 of 3**

PLAN SHOWING DETAIL SURVEY
OVER PART LOT 25 IN D.P.811476
90 GARLIC RANGE ROAD, ORANGEVILLE

Client: **FRANK MAMMONE**



P.O Box 168 | Huskisson NSW 2540 | M 0414 478 340 | T 02 4441 7424 | info@esgsurvey.com